


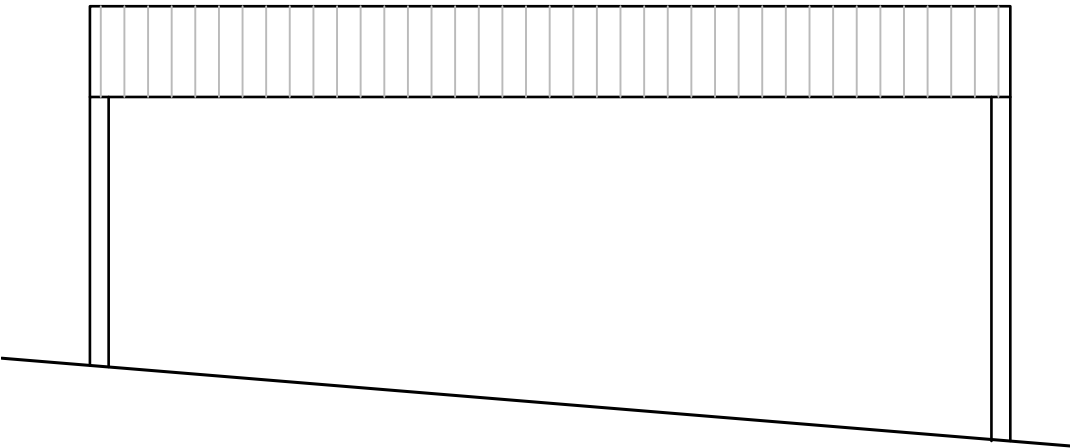
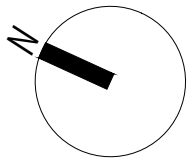


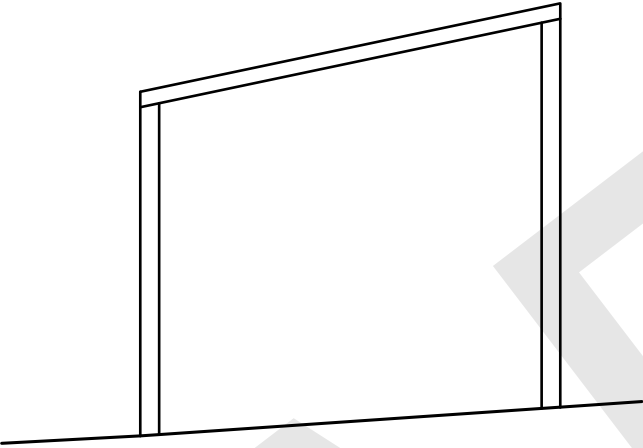


1. Front Elevation

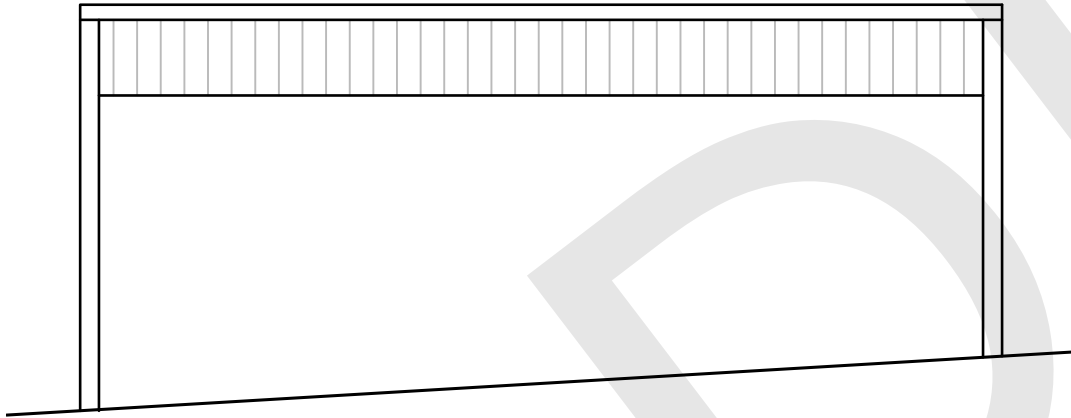

2. Side Elevation (South)

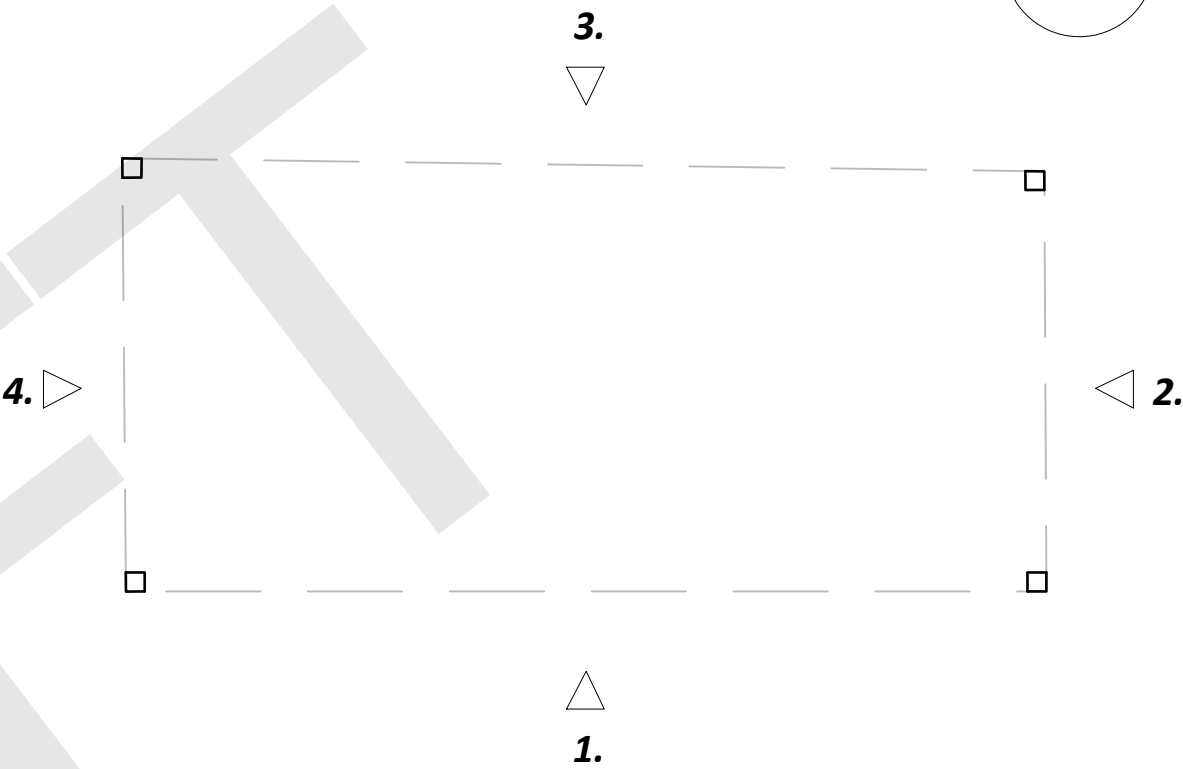

3. Rear Elevation

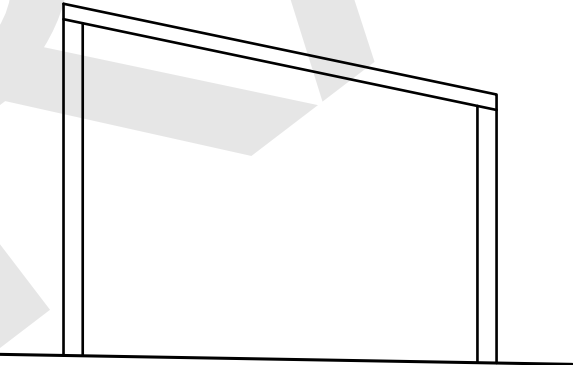

4. Side Elevation (North)



REV	description	date	initials
	PlanningDesign PLANNING ARCHITECTURE HERITAGE Second Floor, Suite 3 Woburn House Vernon Gate Derby DE1 1UL Tel: 01332 347 371 E-mail: info@planningdesign.co.uk www.planningdesign.co.uk	PROJECT DESCRIPTION: Springfield Farm, Kirkby, Ashfield, Nottingham, NG17 8LH	
		DRAWING TITLE: Existing Plans + Elevations - Hay Barn	
CLIENT:	Sam & Louise Fowkes	DRAWN: AC	CHECKED: DS
		SCALE: 1:100	PAPER: A3
			DATE: Jan 2026
STATUS:	PLANNING	DRAWING REF: 5743- 301	