



Existing Ground Floor

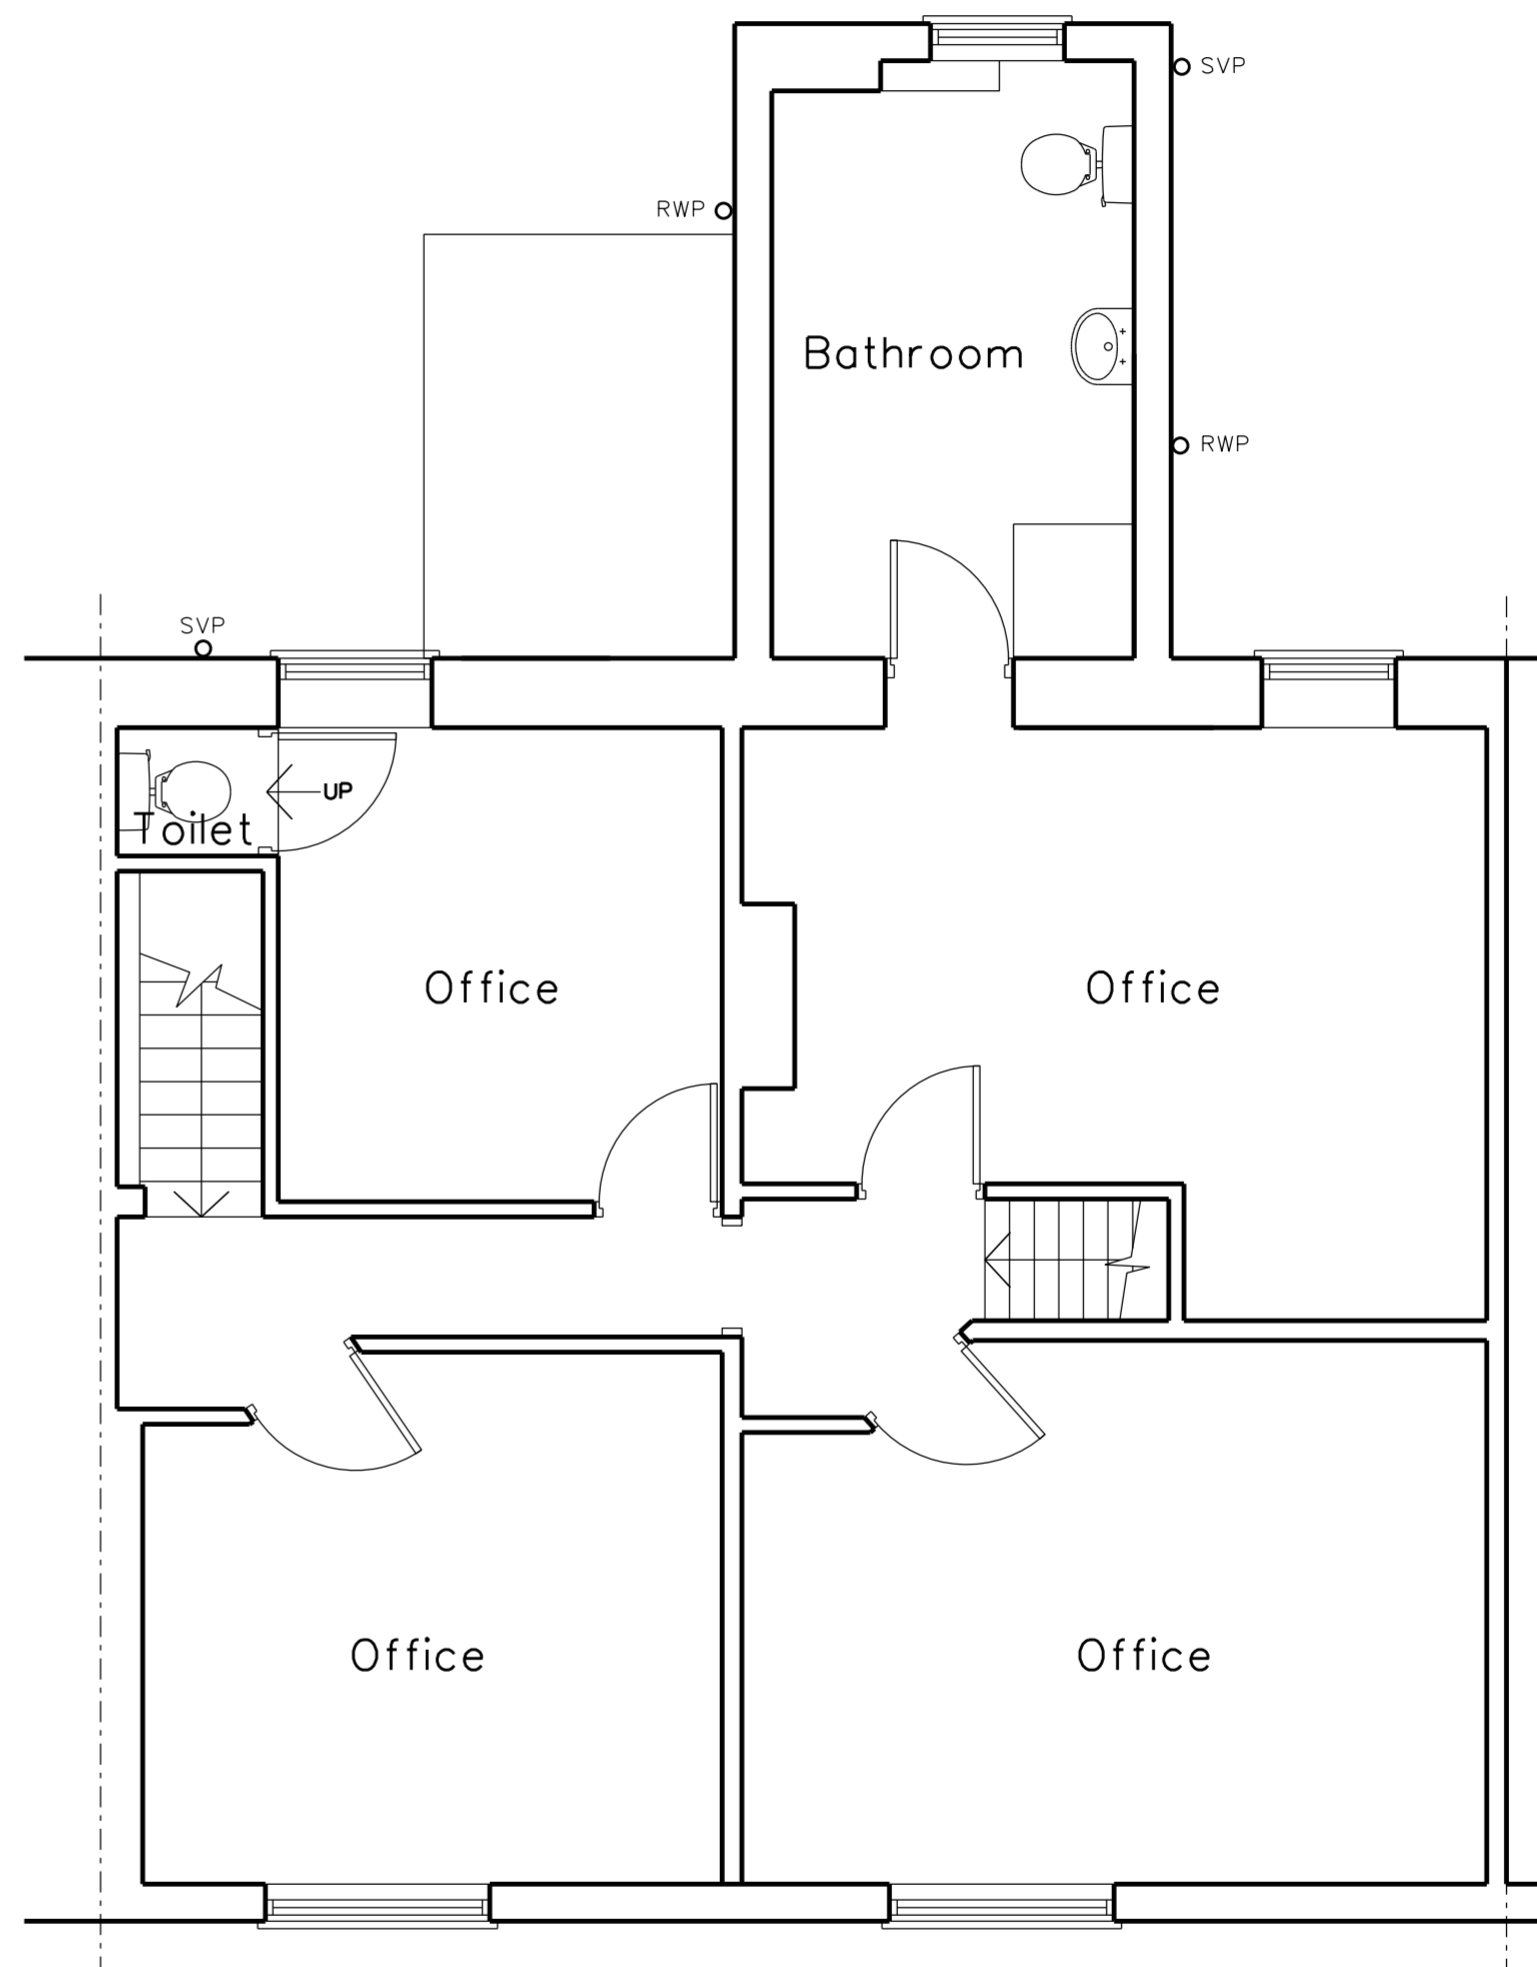

Existing First Floor

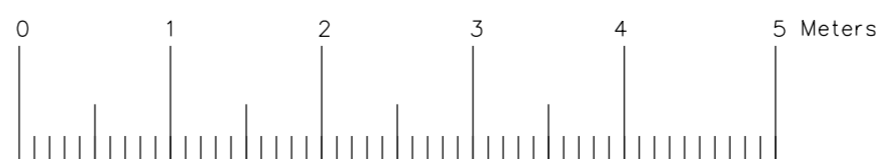

Project Name  
Existing Floor Plans  
66 Outram Street  
Sutton-in-Ashfield  
Scale 1:50 @ A2