



Proposed Ground Floor

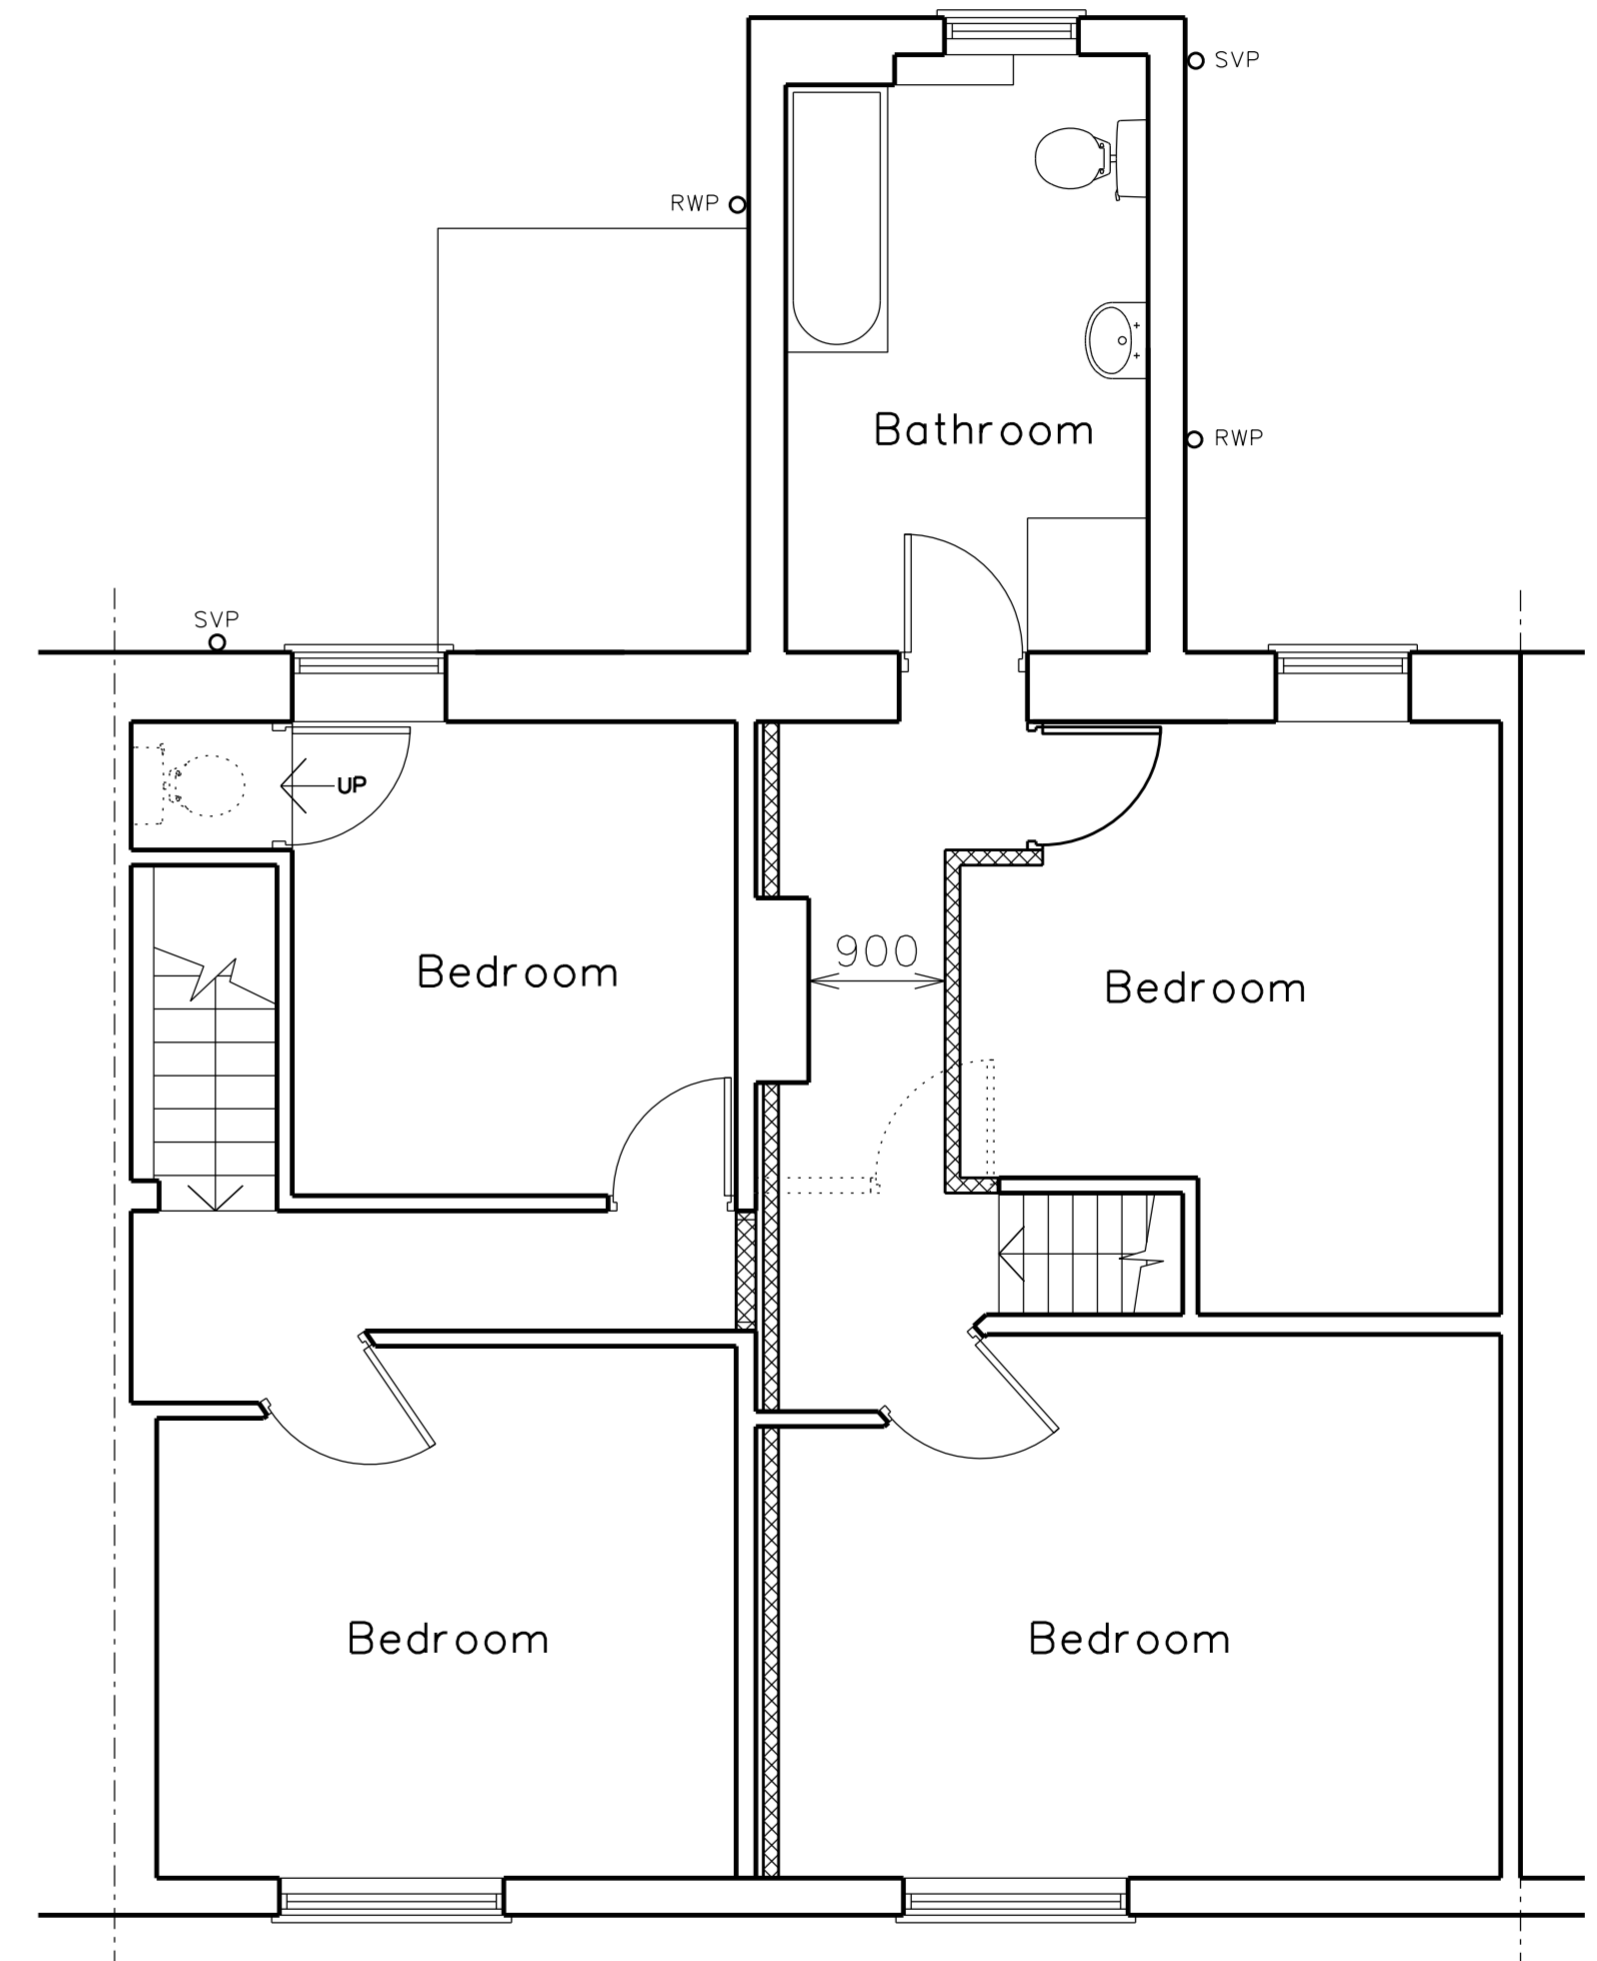

Proposed First Floor

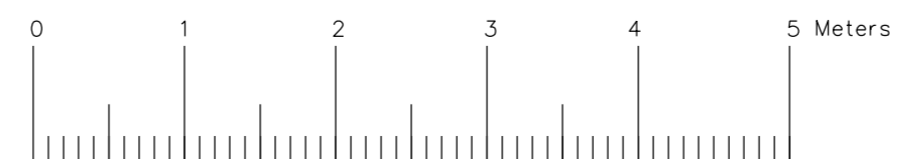

Project Name
Conversion to 2 Houses
Proposed Floor Plans
64-66 Outram Street
Sutton-in-Ashfield
Scale 1:50 @ A2