






2M SINGLE LEAF GATE PLAN

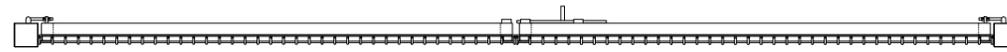


4M DOUBLE LEAF GATE PLAN

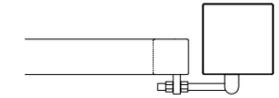


FRONT HINGE DETAIL 1:10

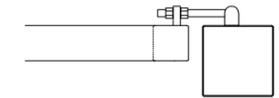


BACK HINGE DETAIL 1:10

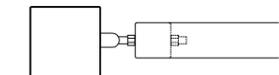


CENTRE HINGE DETAIL 1:10

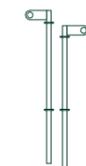

DOUBLE LEAF DROP BOLTS

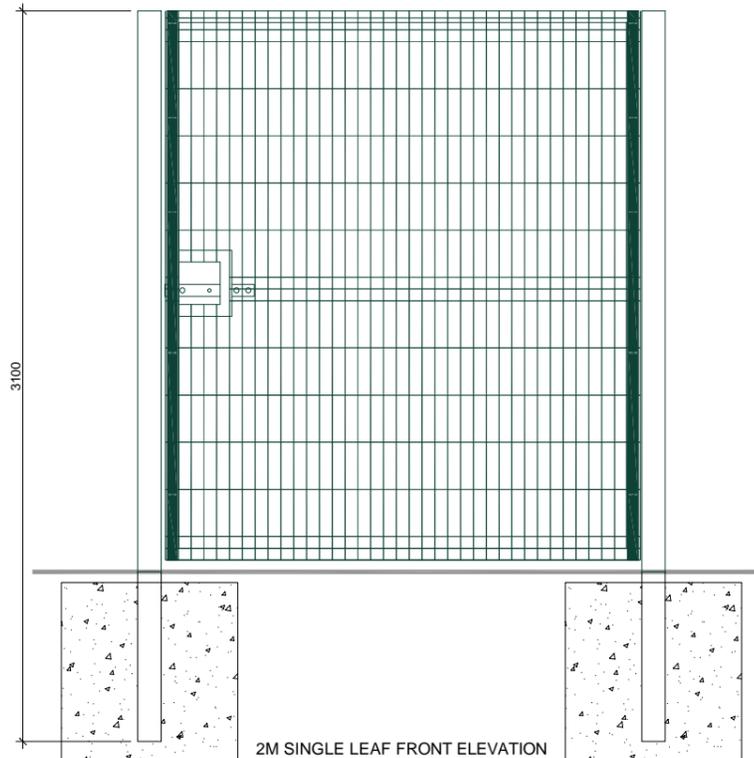

2M SINGLE LEAF FRONT ELEVATION

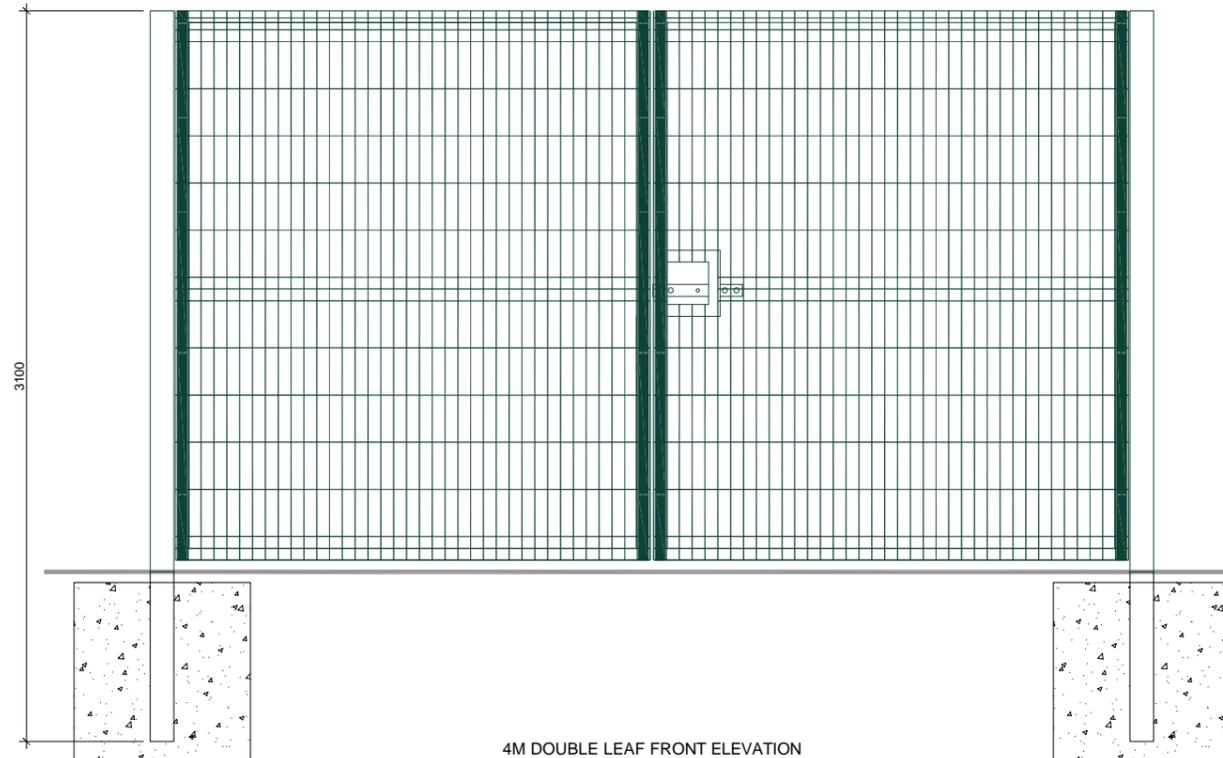


4M DOUBLE LEAF FRONT ELEVATION



SINGLE LEAF DROP BOLT

GATE SIZING				
	FROM	TO	FRAME	POST
SINGLE LEAF	600	1200	50 x 50	80 x 80
SINGLE LEAF	1201	2000	50 x 50	100 x 100
SINGLE LEAF	2001	2500	50 x 50	120 x 120
SINGLE LEAF	2501	4000	50 x 50	150 x 150
SINGLE LEAF	4001	6000	100 x 50 & 50 x 50	200 x 200
DOUBLE LEAF	1200	2400	50 x 50	80 x 80
DOUBLE LEAF	2401	4000	50 x 50	100 x 100
DOUBLE LEAF	4001	5000	50 x 50	120 x 120
DOUBLE LEAF	5001	8001	50 x 50	150 x 150
DOUBLE LEAF	8001	12000	100 x 50 & 50 x 50	200 x 200

Gate sizing chart is for indication purposes only, posts may vary according to leaf width and height. Please check with CLD Fencing Systems if in doubt.

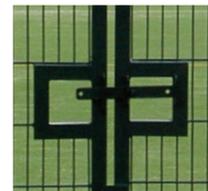

**LOCK MASTER SLIDE LATCH**  
The traditional Bridle and Slide latch is the ideal robust solution for utilising a clients' own padlock.



**STANDARD LOCINOX LOCK**  
The standard Locinox is a very user friendly and secure gate option with handle latch use and key deadlock.



**CODE LOCK**  
The double sided Vinci-CodeLock is the most secure coded access lock available for external gate use and can be fitted to any CLD LockMaster or SlideMaster gate.



**PUSH-PAD LATCH**  
The Locinox Push-Pad latch is the answer to all gates on fire exit and access routes with the advantage of cylinder lock for night security.



**LOCK MASTER CYLINDER LOCK**  
The LockMaster cylinder lock is the most secure lock option removing any foothold.




**THE SAMSON**  
The Samson is a doubly adjustable horizontally positioned self closing device ideal for keeping gates in the closed position.



**VERTICLOSER**  
The latest technology in gate closers is demonstrated in this highly adjustable state of the art vertical gate closer. The ideal accompaniment for the Vinci-CodeLock.



**THE SECURI-KEEP**  
The Securi-keep works with any of the Locinox range of locks offering additional anti-pry security.

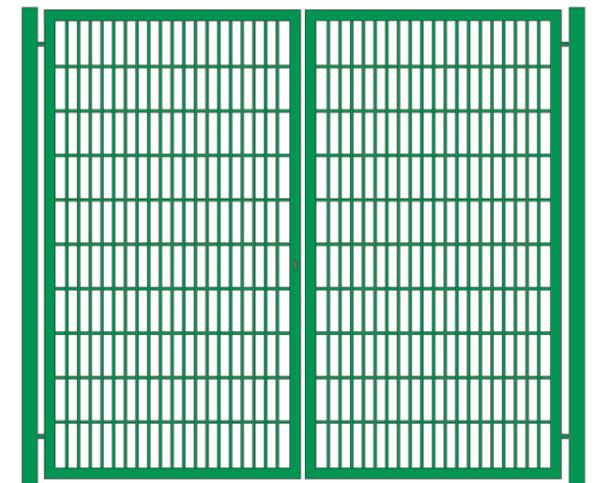

EXAMPLE  
(NOT TO SCALE)

MULTIPLE LOCK AND CLOSING OPTIONS

Gate type: ECLIPSE

Drawn By: B L-G

Approved By:

Drg:1 of 1

**Notes:** Foundations shown are illustrative only. Contractor must prepare foundations in accordance with ground conditions.  
All dimensions shown are subject to manufacturing tolerances.

Rev: 0

Date: 13/06/11

Drawing No: EclG/06/11

Scale: 1 : 10, 1:30 @ A3

Gates can be back, centre or front hinged to suit application.  
Dulok mesh welded to get leaf frame.

CLD



**Fencing Systems**

Unit 11, Springvale Business Centre, Millbuck Way,  
Sandbach CW11 3HY  
e-mail: sales@cl-d-fencing.com www.cl-d-fencing.com  
Tel: +44(0)1270 764751 Fax: +44(0)1270 757 503