


The above garage outlines can be used to trace onto a site plan to locate the garage on the site

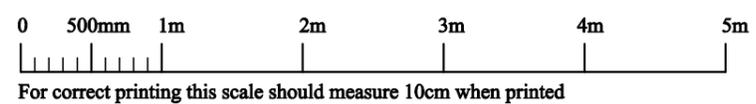

| | |
|---|---|
| GaragePlans.co.uk | |
| <small>1 Thorndale Road North, Hillsborough Road, Carryduff, Belfast BT8 8HY Mobile: 077 2007 7465 Email: info@garageplans.co.uk Website: www.garageplans.co.uk</small> | |
| Standard Garage 3.5m x 6m (3.7m x 6.44m Externally) Plan Set No 3560A30HSBT | Rachael Holland 2 Woodlands Way Nottinghamshire NG17 1HL |
| Scale: 1:50 | Serial No: 263301102579A |
| | Sheet No: 2 of 3 |