


23/12/2024

Ashfield District Council

Copyright retained in accordance with the copyright, design, and patents act 1988.

DO NOT SCALE OFF DRAWINGS
Dimensions to be checked on site.

CDM Regulations 2015
 Denotes a significant hazard or difficult management procedure. Please refer to drawing notes for potential hazards. Main contractor to plan for mitigation measures in response to hazards.
 CDM Regulations require that all projects are to:
 • Have workers to be competent and are suitably skilled for the work they carry out;
 • Contractors to provide appropriate supervision, instruction and information to all on site workers to provide a safe working environment;
 • Have a written construction phase plan.
 Worcester Lloyd are appointed as 'Designer' only, unless a written appointment has been completed for the formal appointment as 'Principal Designer'

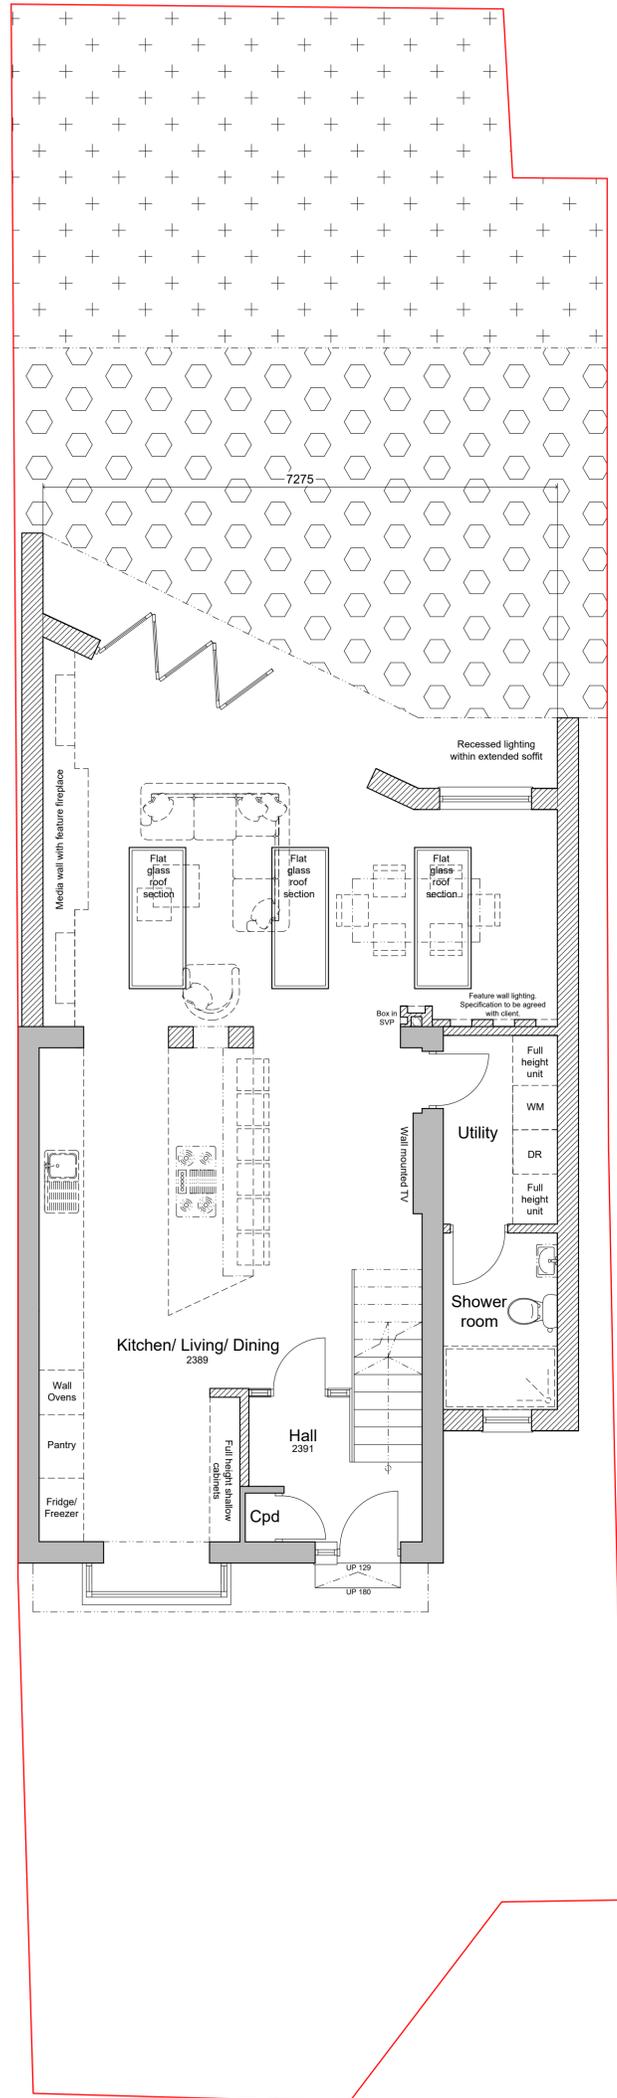

GROUND FLOOR PLAN AS PROPOSED 1:50

B	Amended to clients comments	10.12.24
A	Amended to clients comments	05.12.24
Rev	Note	Date



Studio 20, Sadler Bridge Studios, Bold Lane
 Derby, DE1 3NT
 Office: 01332 742 557
 www.worcesterlloyd.co.uk



Project	12 Hampshire Court, Jacksdale		
Drawing Title	Ground Floor Plan as proposed		
Scale	1:50	Drawn By	GN
		Checked By	MS
Date	Job No.	Drawing No.	Revision
Oct '24	137	2024 003	B

Planning application