

23/12/2024

Ashfield District Council

Copyright retained in accordance with the copyright, design, and patents act 1988.


DO NOT SCALE OFF DRAWINGS
Dimensions to be checked on site.

CDM Regulations 2015
! Denotes a significant hazard or difficult management procedure. Please refer to drawing notes for potential hazards. Main contractor to plan for mitigation measures in response to hazards.
CDM Regulations require that all projects are to:
• Have workers to be competent and are suitably skilled for the work they carry out;
• Contractors to provide appropriate supervision, instruction and information to all on site workers to provide a safe working environment;
• Have a written construction phase plan.

Worcester Lloyd are appointed as 'Designer' only, unless a written appointment has been completed for the formal appointment as 'Principal Designer'




FRONT ELEVATION AS PROPOSED 1:50

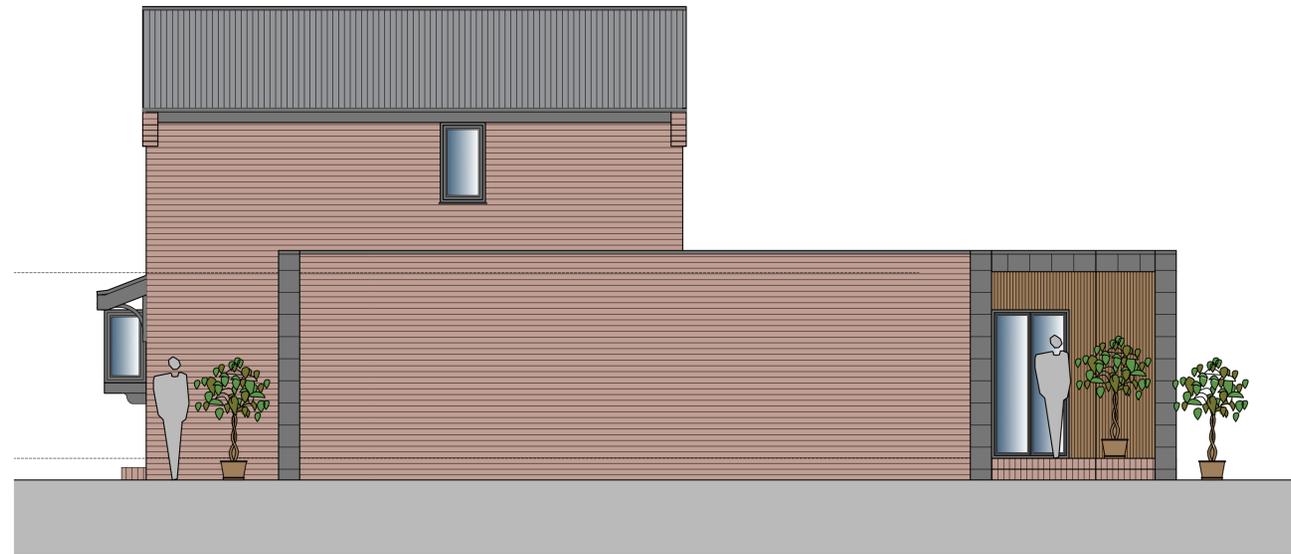

SIDE ELEVATION AS PROPOSED 1:50



REAR ELEVATION AS PROPOSED 1:50

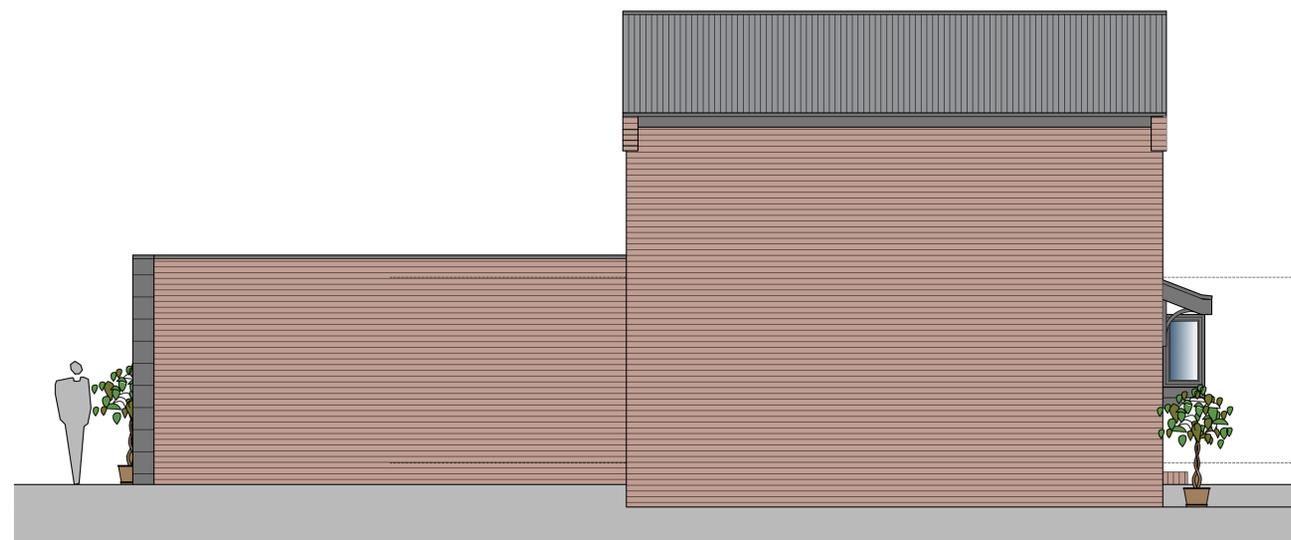

SIDE ELEVATION AS PROPOSED 1:50

Rev	Note	Date
-----	------	------

WORCESTER LLOYD
ARCHITECTS & ENGINEERS
Studio 20, Sadler Bridge Studios, Bold Lane
Derby, DE1 3NT
Office: 01332 742 557
www.worcesterlloyd.co.uk

RIBA
Chartered Practice

Project **12 Hampshire Court, Jacksdale**

Drawing Title **Elevations as proposed**

Scale 1:50

Sheet A1 Drawn By GN Checked By MS

Date Job No. Drawing No. Revision

Oct '24 176 2024 004 A

Planning application