


This drawing is copyright and may not be copied or reproduced without the written consent of Finola Brady Architectural Services.

The contractor is responsible for setting out and must check all levels and dimensions prior to work being put in hand.


This drawing should not be scaled. Only written dimensions are to be taken in respect of this project.

The designer is to be immediately notified of any suspect omissions or discrepancies.


**Received by Ashfield District Council**  
**14.02.2025**

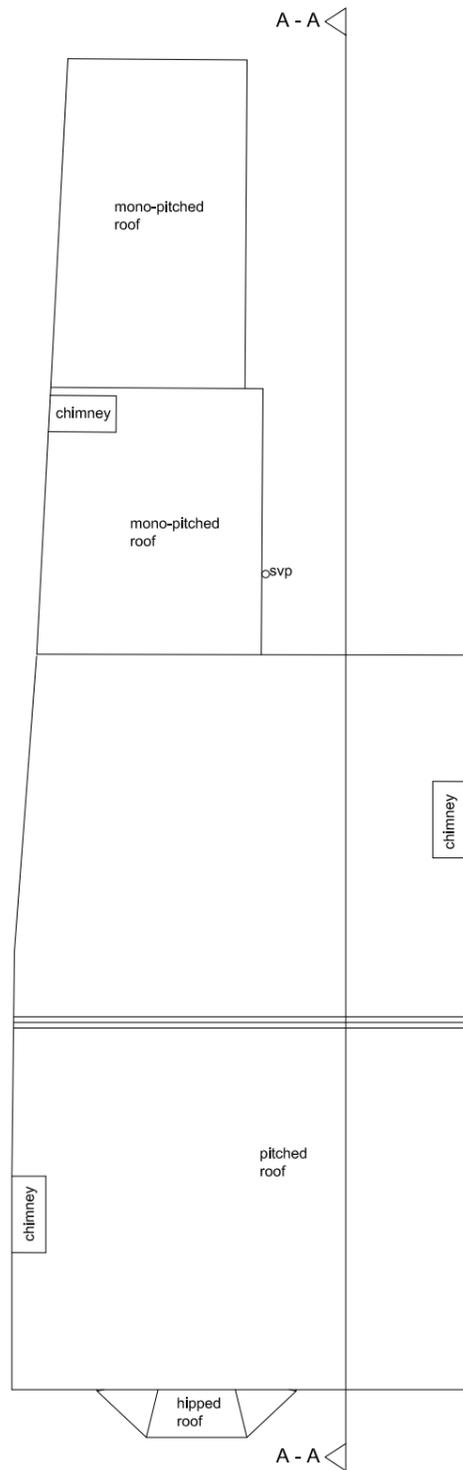

Existing Side Elevation 1 @ 1 : 100

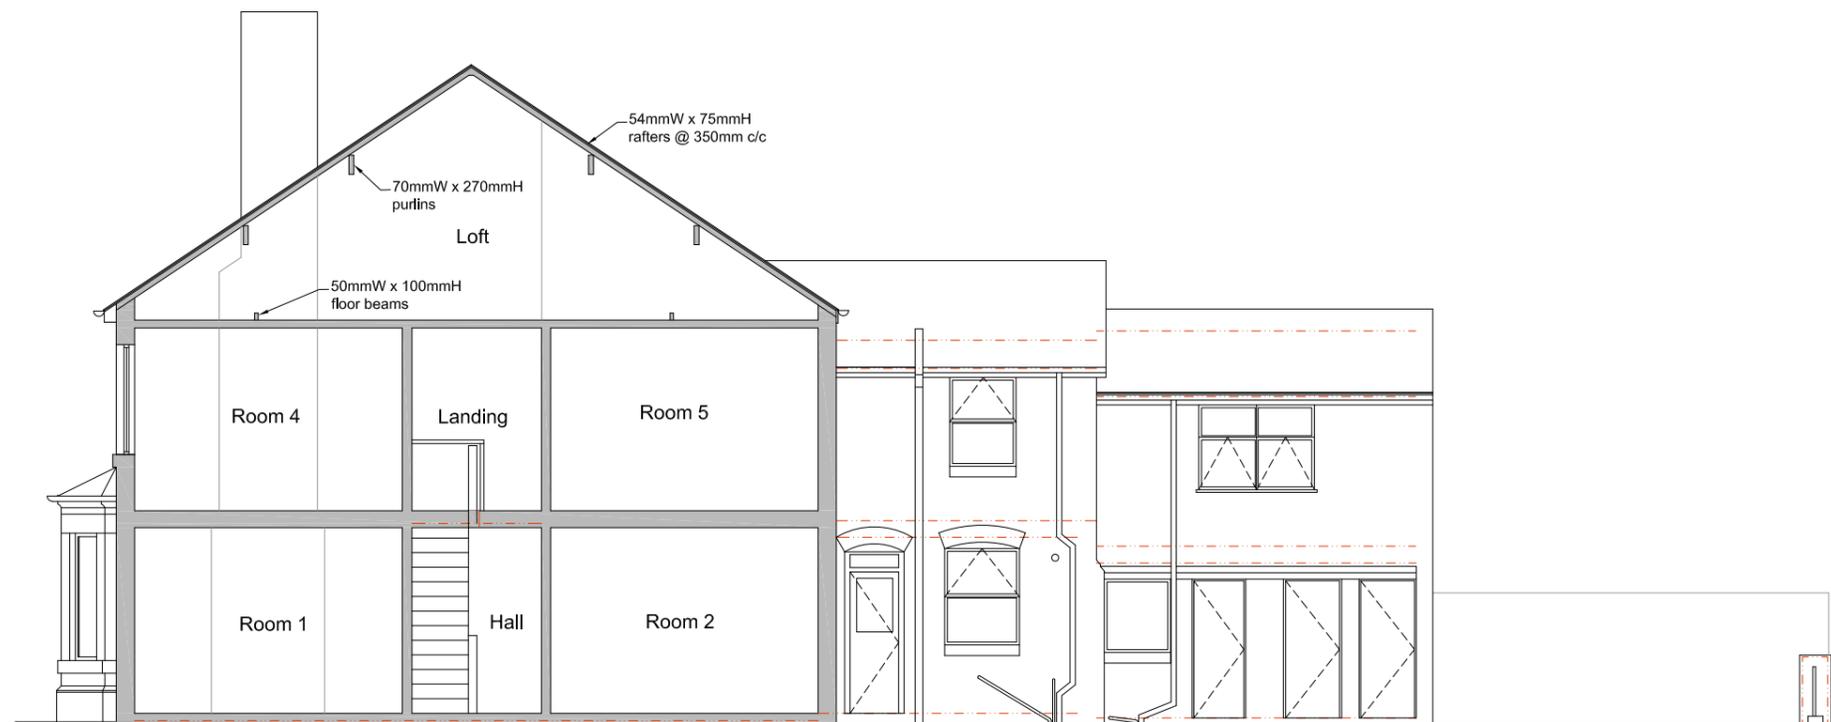

Existing Section A - A @ 1 : 100

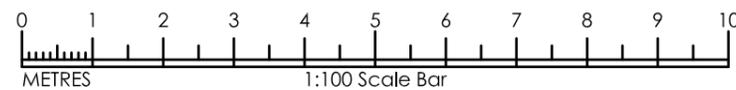

|   |  |  |
|---|--|--|
|  | <b>Finola Brady</b><br><b>Architectural Services</b><br>TEL 07960 235756 www.fbarchitectural.co.uk |  |
|   | Site Location : 198 Beardall Street, Hucknall, Nottinghamshire, NG15 7JU                           |  |
| Project Name : Change of Use to Residential   |  |  |
| Drawing Name : Existing Roof Plan and Section A - A                                   |  |  |
| Drawing No: FB24-1204 EX02  | Scale : 1 : 100 @ A3   |  |
| Date : 12th January 2025  |  |  |