

This drawing is copyright and may not be copied or reproduced without the written consent of Finola Brady Architectural Services.

The contractor is responsible for setting out and must check all levels and dimensions prior to work being put in hand.

This drawing should not be scaled. Only written dimensions are to be taken in respect of this project.

The designer is to be immediately notified of any suspect omissions or discrepancies.


**Received by Ashfield District Council
14.02.2025**




Existing Front Elevation @ 1 : 100



Existing Side Elevation @ 1 : 100

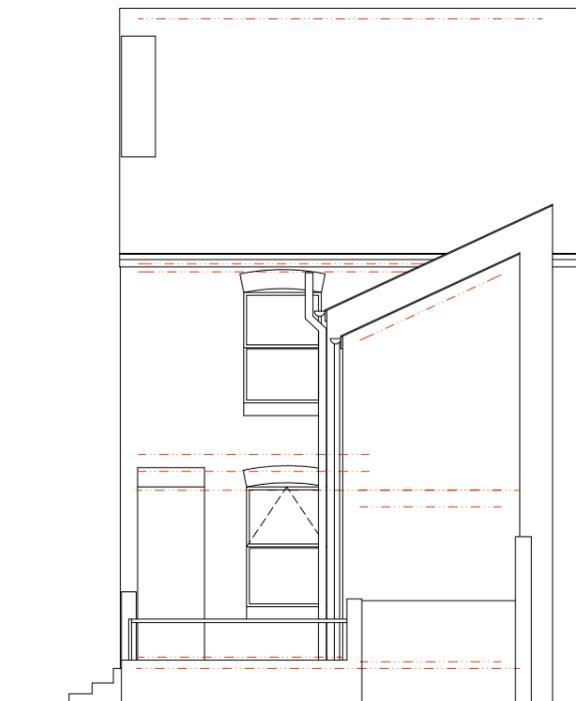

Existing Rear Elevation @ 1 : 100

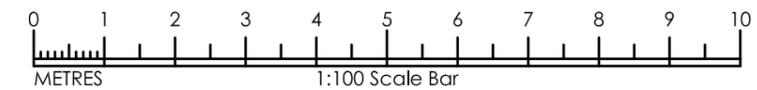

	Finola Brady Architectural Services TEL 07960 235756 www.fbarchitectural.co.uk	
	Site Location : 198 Beardall Street, Hucknall, Nottinghamshire, NG15 7JU	
Project Name : Change of Use to Residential		
Drawing Name : Existing Elevations		
Drawing No: FB24-1204 EX03	Scale : 1 : 100 @ A3	
Date : 12th January 2025		