

02/09/2025

Ashfield District Council



8 HERBERT ROAD, WIMBLEDON, SW19 3SH

PROJECT TITLE

PROPOSED TWO STOREY SIDE & REAR EXTENSIONS AND A CHANGE OF USE OF CARE HOME TO HOUSE IN MULTIPLE OCCUPATION (HMO)

SITE ADDRESS

Quinton House, 2 The Hill, Kirkby in Ashfield, Notts, NG17 8JR

INTELLECTUAL PROPERTY RIGHTS

The Planning Documents and other documents prepared by Design Professional (or prepared by Construction Manager / General Contractor or its Trade Contractors under a performance specification) pursuant to this Contract are the property of the Owner. Neither CM/GC nor any Subcontractor shall own or claim a copyright in such drawings, specifications, and other similar related documents; Owner shall retain all common law, statutory, and other intellectual property rights with respect thereto. All models are property of the owner.

DESIGNED BY : JDC

DRAWN BY : JDC

CHECKED BY : MV

DATE : 19.08.2025

ISSUED FOR :

PLANNING

REVISIONS :


REV. NO.	DESCRIPTION	DATE	BY

CONTENTS :


- EXISTING FLOOR PLAN
- PROPOSED FLOOR PLAN

SCALE SHEET NO. SCOPE

AS SHOWN 3 of 8 A

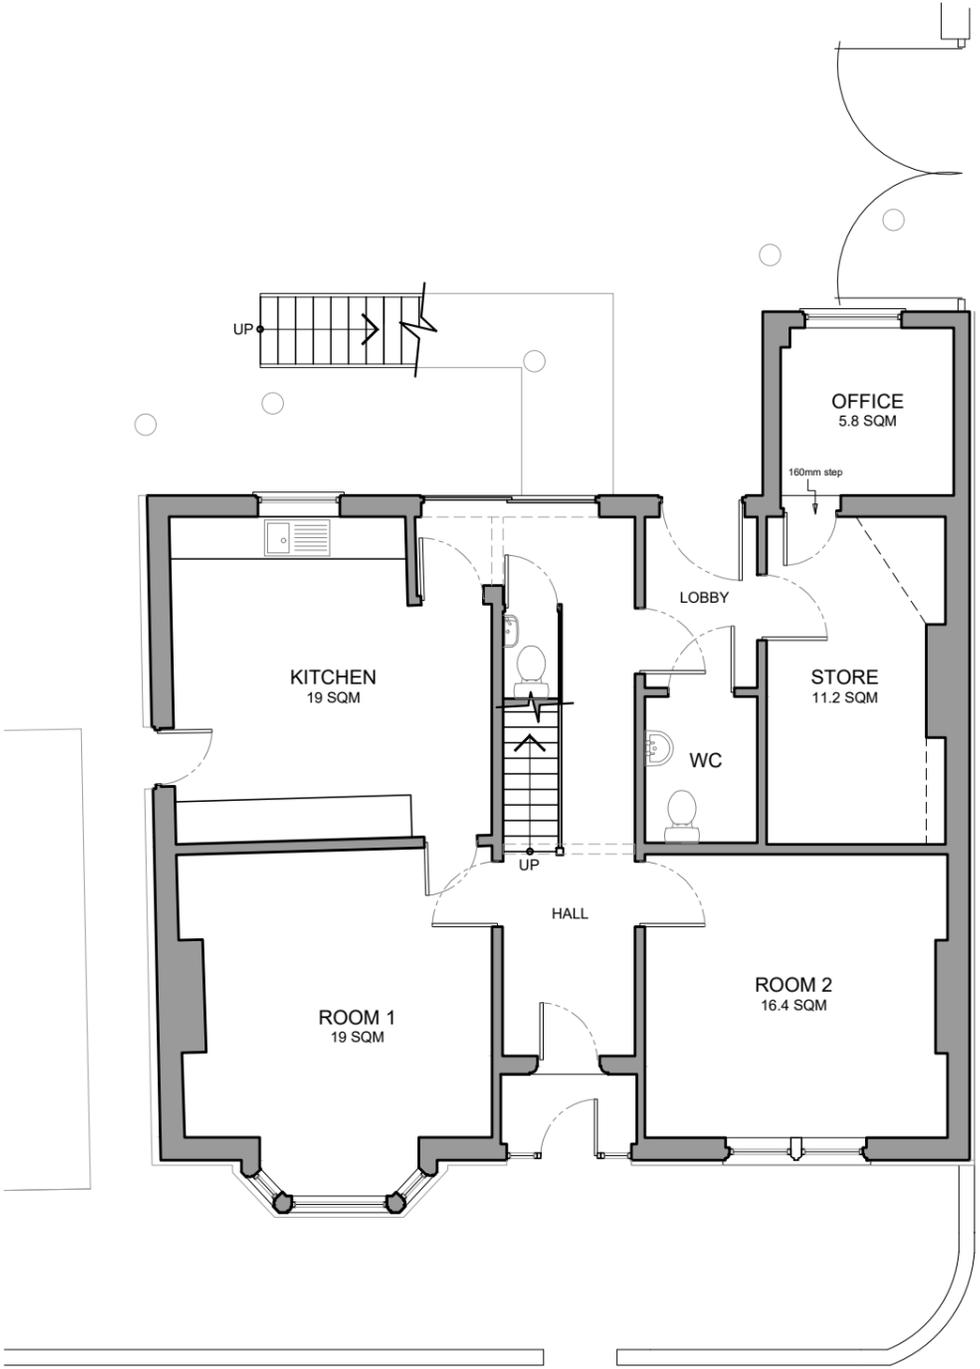

1 EXISTING GROUND FLOOR PLAN
3 SCALE 1:100

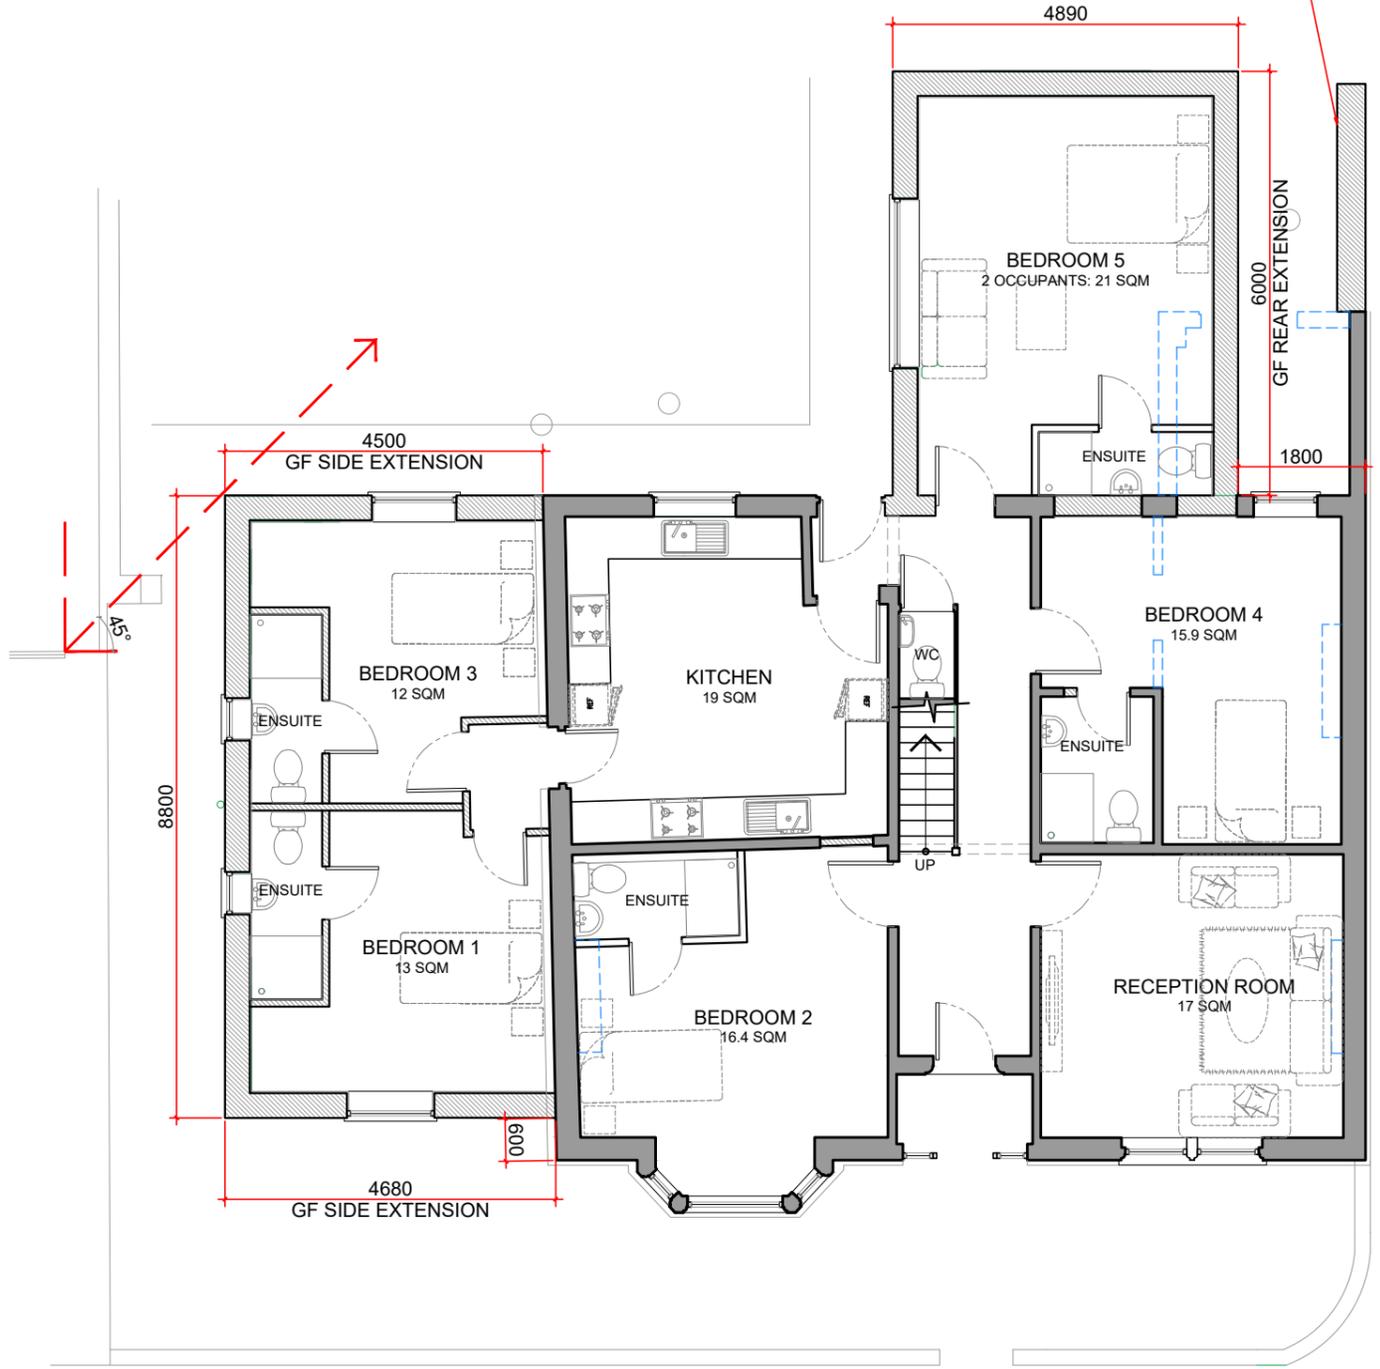

2 PROPOSED GROUND FLOOR PLAN
3 SCALE 1:100

LEGEND		
	PROPOSED STRUCTURE	
	EXISTING STRUCTURE	
	TO DEMOLISH	

