


03/09/2025
Ashfield District Council

d r i v e

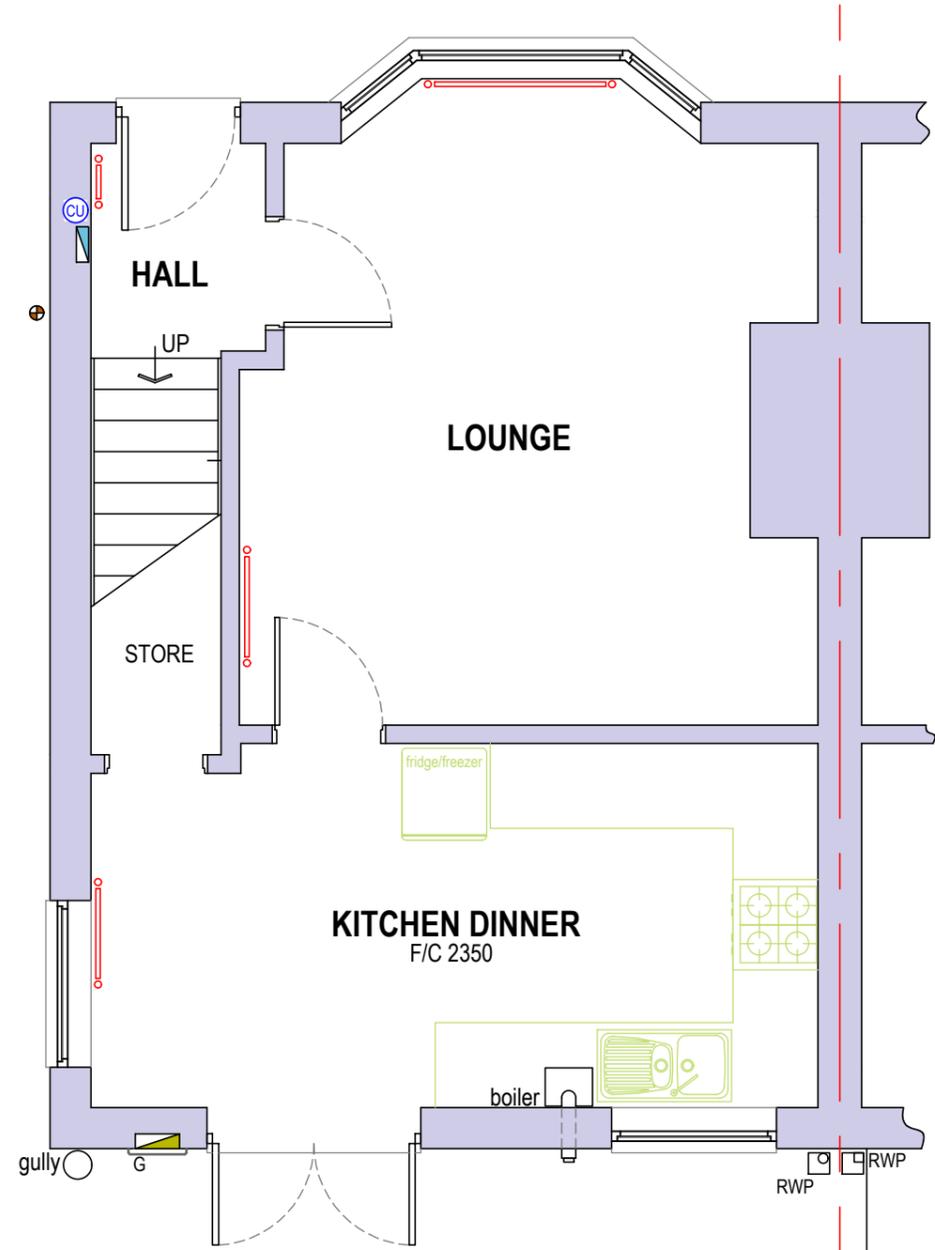


rodding point

p a v e d p a t i o

dn 200mm

Existing Ground Floor

Existing Rear Elevation

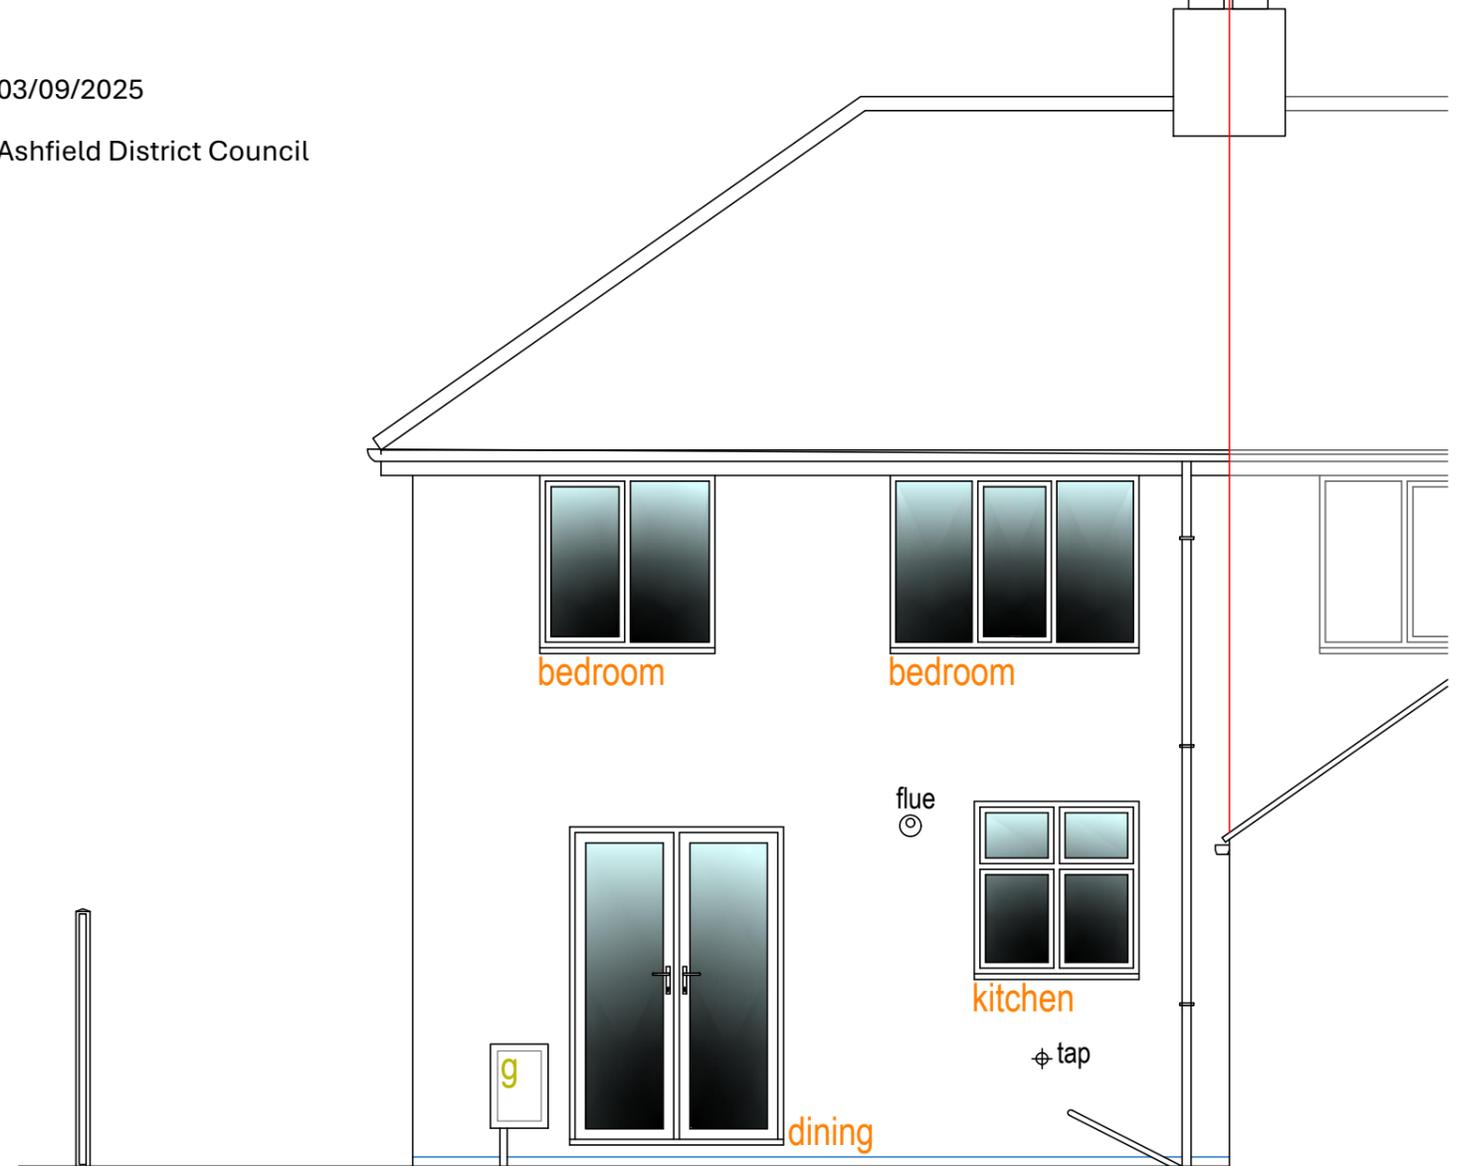

- - - EXTG MASONRY TO BE REMOVED WITH SUITABLE LINTEL OVER WHERE NEEDED.
- - - STEEL SUPPORTING BEAMS
- / / / FACING BRICKWORK
- / / / 100mm BLOCKWORK (see specification)
- ■ ■ CAVITY INSULATION (see specification)
- | | | NEW STUD PARTITION
- ○ ○ EXTG RADIATORS
- □ □ VELUX TYPE ROOF LIGHT
- ⊕ S&VP
- ⊙ STUB STACK WITH AIR ADMITTANCE VALVE.
- ⊖ ELECTRIC METER.
- ⊕ ELECTRIC CONSUMER UNIT
- ⊖ GAS METER.
- ⊙ SMOKE DETECTOR/ALARM TO BS5839-6: 2004
- ⊗ GULLY

M.I.C. DESIGN 7a Watnall Road, Hucknall,
BUILDING DESIGN SERVICES Nottingham. NG15 7LD
tel: 0115 9557991

Project	Mr & Mrs Graney	
	Ground Floor Rear Extension	
Location	55 Brookfield Avenue, Hucknall, Nottingham. NG15 6FF	
Title	Existing Ground Floor Plan	
Scale	Date	
1:50 @ A3		August 2025
Drawing No.	Revision	
25.07.01		