



Proposed Ground Floor Plan (1:50)

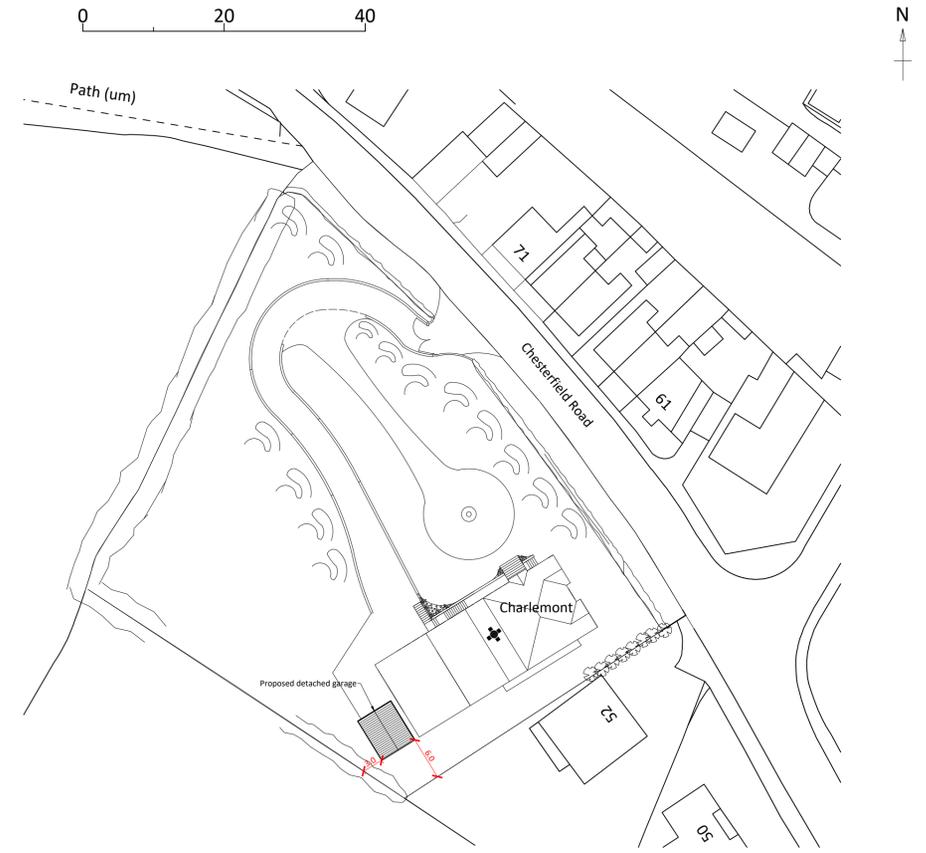


Proposed Block Plan Scale 1:500

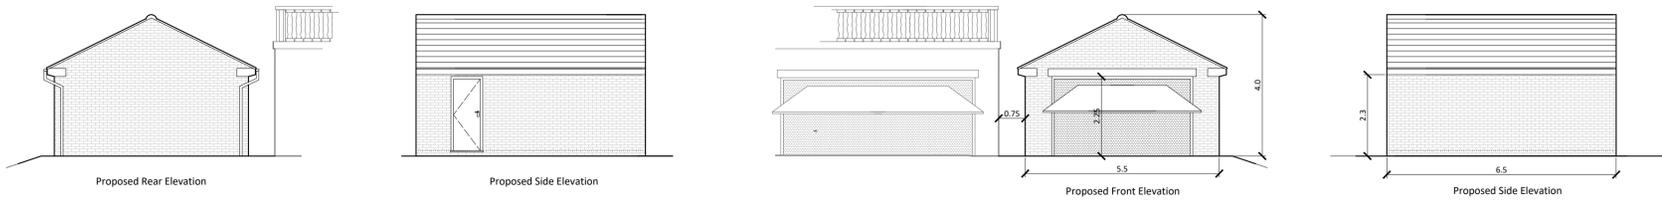

Scale 1/100



Existing Location Plan Scale 1:1250

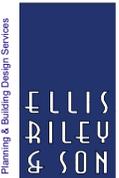 <p>Planning & Building Design Services</p> <p>14 Eastwood Avenue Warsop Notts NG20 0PJ</p> <p>Tel: 01623 840118 Web: www.ellis-riley.co.uk E-mail: ellisandste@hotmail.co.uk Mobile: 07885 854103</p>	<p>Proposal - Detached Garage</p> <p>Site Address - Townsend House 54 Chesterfield Road Huthwaite Notts NG17 2PX</p>
	<p>Drawing - Floor Plans - Elevations - Block & Location Plan</p>
	<p>Client - Mr. S. Townsend</p>
	<p>Scales - 1:50 1:100 1:1250 1:200</p>
	<p>Paper Size - A1</p>
	<p>Drawn - S. Riley</p>
<p>Drwg No - 2025-064</p>	
<p>Date - 25/07/2025</p>	