


RAINWATER PIPE LOCATIONS HAVE BEEN UPDATED
 NOTE: GUTTERS AND RWP'S TO BE COLOUR CODED TO
 MATCH EXTERIOR CLADDING PANELS RAL 9006

23/09/2025
 Ashfield District Council

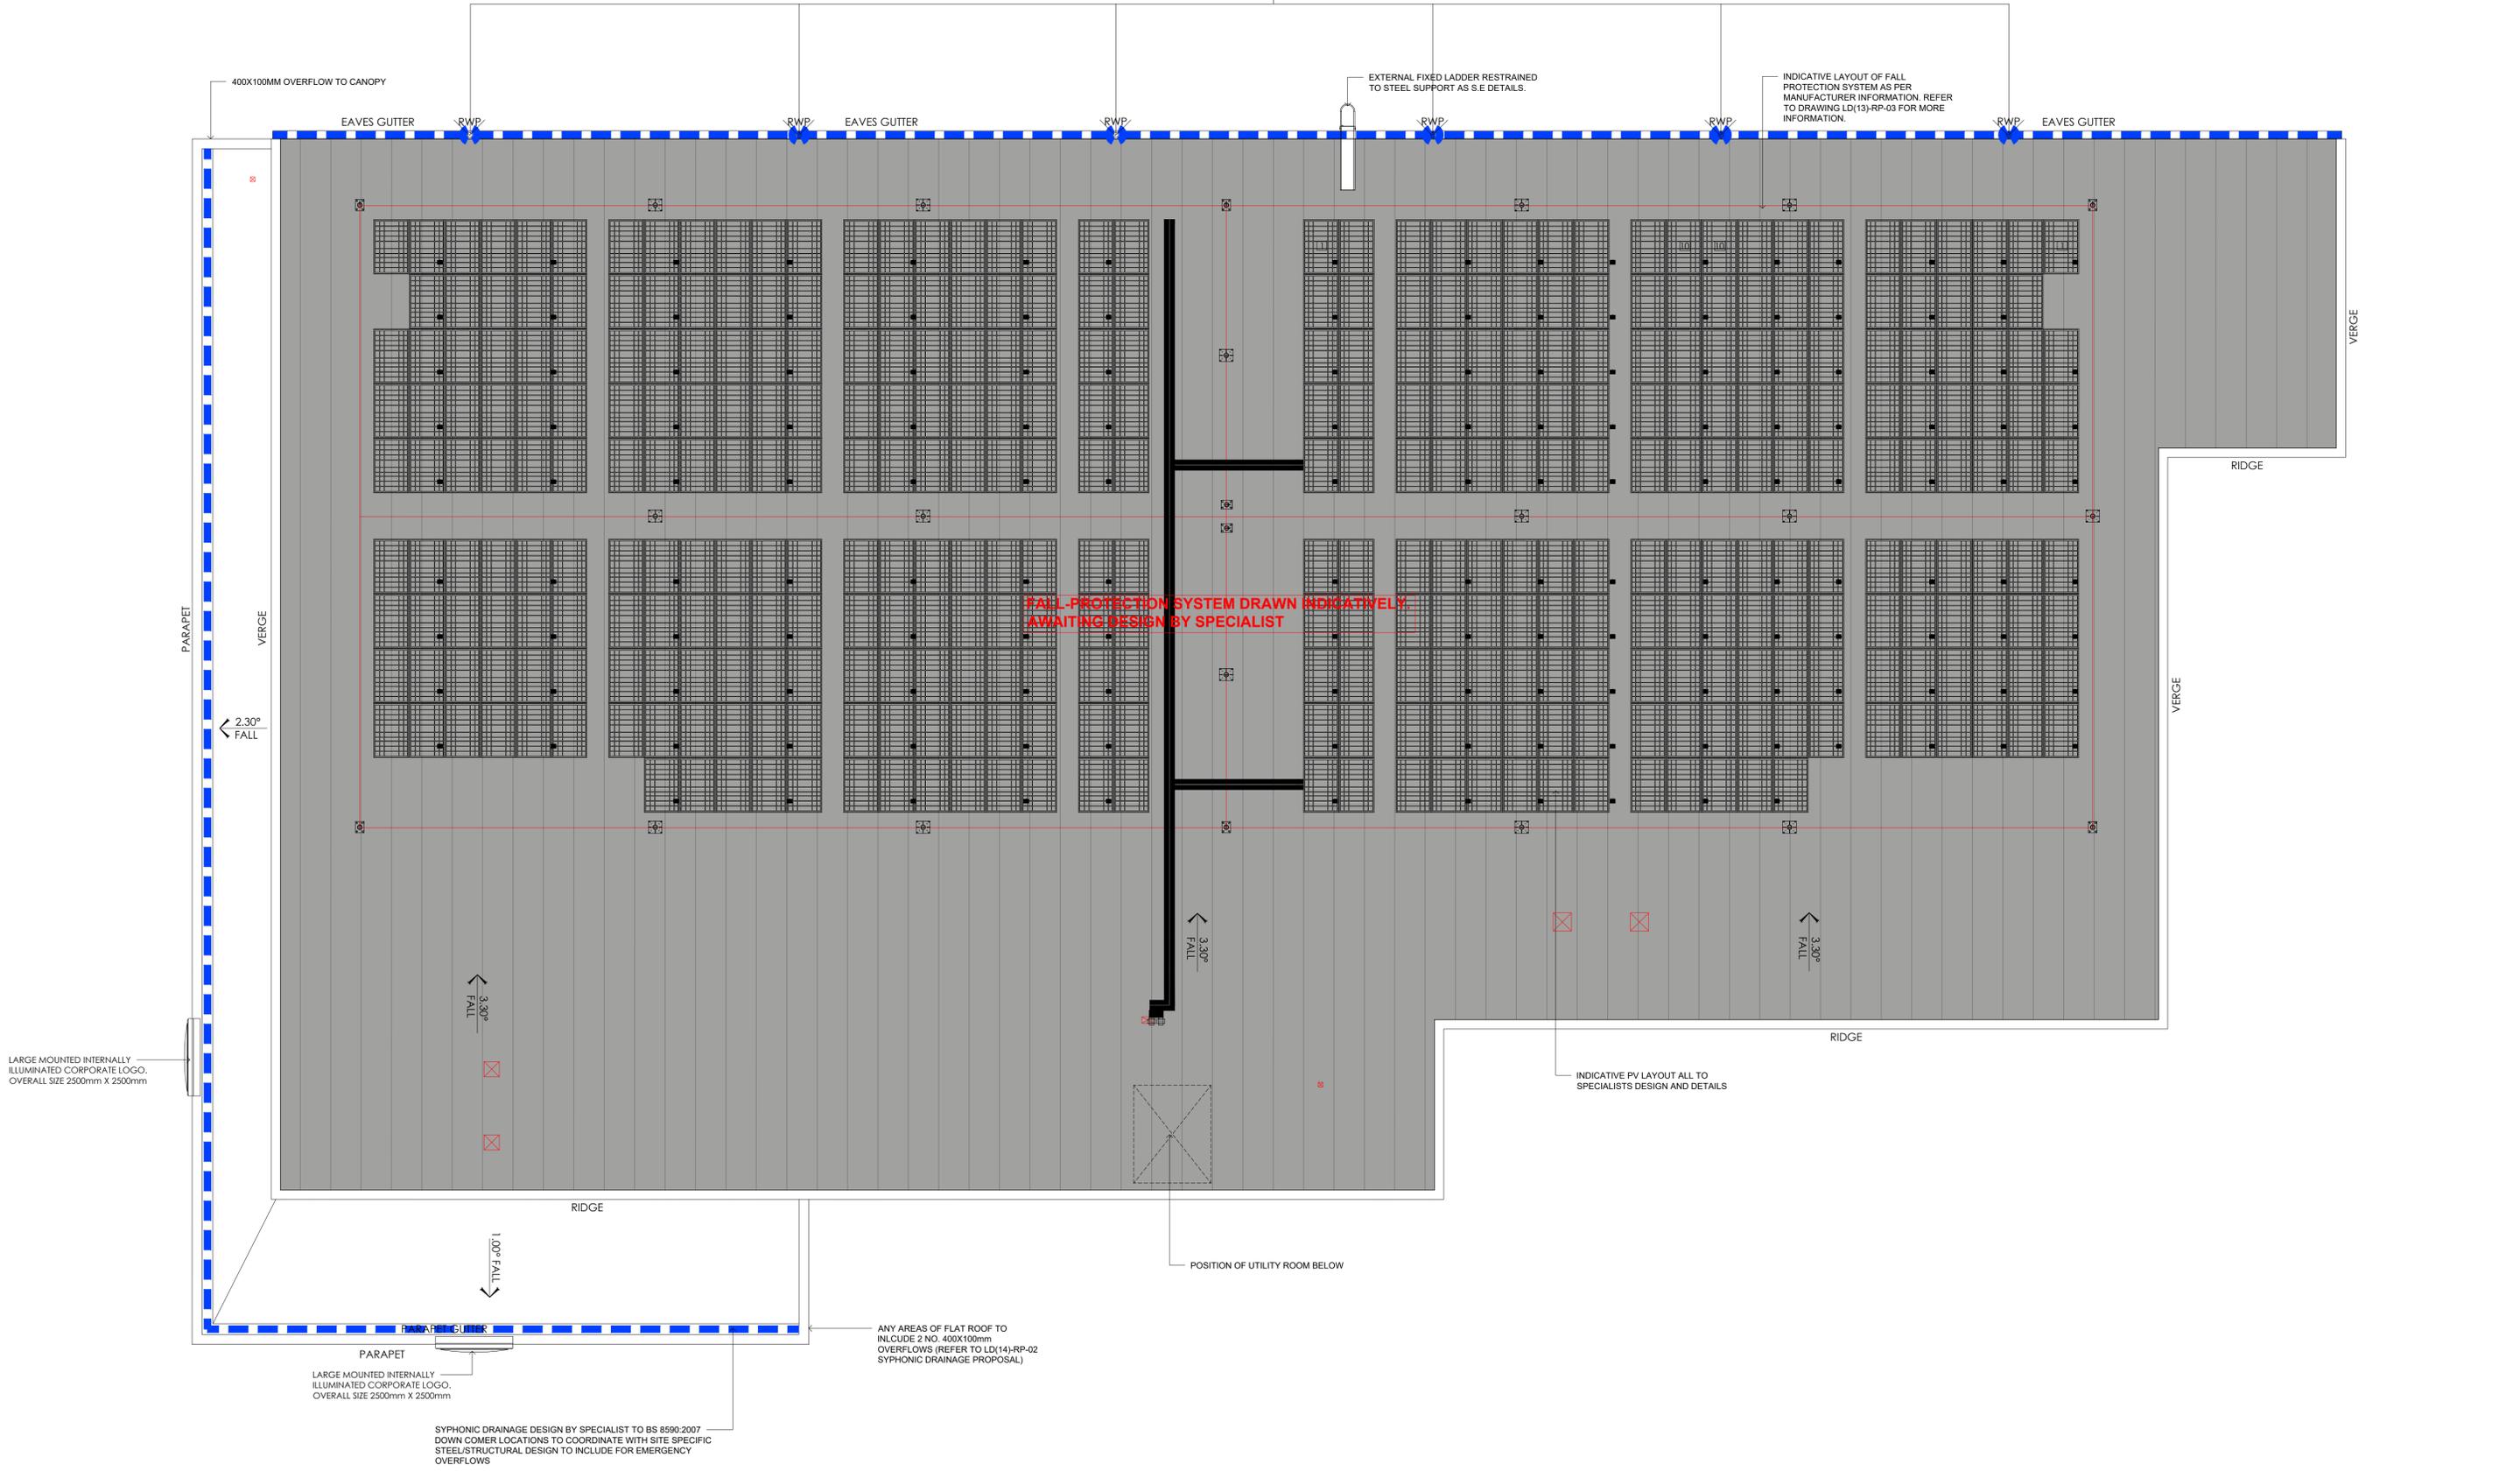

DIMENSIONS TO BE CONFIRMED ON SITE PRIOR TO START OF WORKS AND MONO TO BE INFORMED OF DISCREPANCIES IMMEDIATELY. NO DIMENSIONS TO BE SCALED FROM THIS DRAWING.
 ALL MATERIALS AND WORKS ARE TO BE CARRIED OUT IN ACCORDANCE WITH THE LATEST REVISION OF THE APPROPRIATE BRITISH STANDARDS OR EURO CODE, PLANNING APPROVAL, CURRENT BUILDING REGULATIONS AND CODES OF PRACTICE.
 PARTY WALL ACT - NOTICES UNDER THE PARTY WALL ACT ARE TO BE SERVED BY THE PROPERTY OWNER OR APPOINTED THIRD PARTY BY PROPERTY OWNER.
 HEALTH AND SAFETY - CDM 2015 REGULATIONS APPLY TO ALL CONSTRUCTION WORKS TO BE CARRIED OUT AND APPLY TO DESIGNERS, CONTRACTORS AND THE CLIENT, AS SUCH ALL PARTIES HAVE DUTIES UNDER THESE REGULATIONS.

PV LAYOUT SHOWN IS INDICATIVE



Rev	Description	Date	Rev by	Chk by

Client
 LIDL GREAT BRITAIN LTD
 AXLETREE WAY,
 WEDNESBURY WS10 9QY
 Project
 LIDL_NOTTINGHAM_HUCKNALL
 Drawing
 PROPOSED ROOF PLAN - GA
 Project Number 25035
 Drawing Number AD_112

Purpose of Issue
 PLANNING
 Scale @ A1
 1:100
 Drawn by LMC
 Checked by
 Revision .
 Date AUG 2025

MONO ARCHITECTURAL DESIGN Ltd
 Salts Mill, Suite J, Victoria Road, Saltaire, BD18 3LA
 www.mono-ad.co.uk hello@mono-ad.co.uk
 Registered in England & Wales No: 14857583