




SOUTH EAST ELEVATION

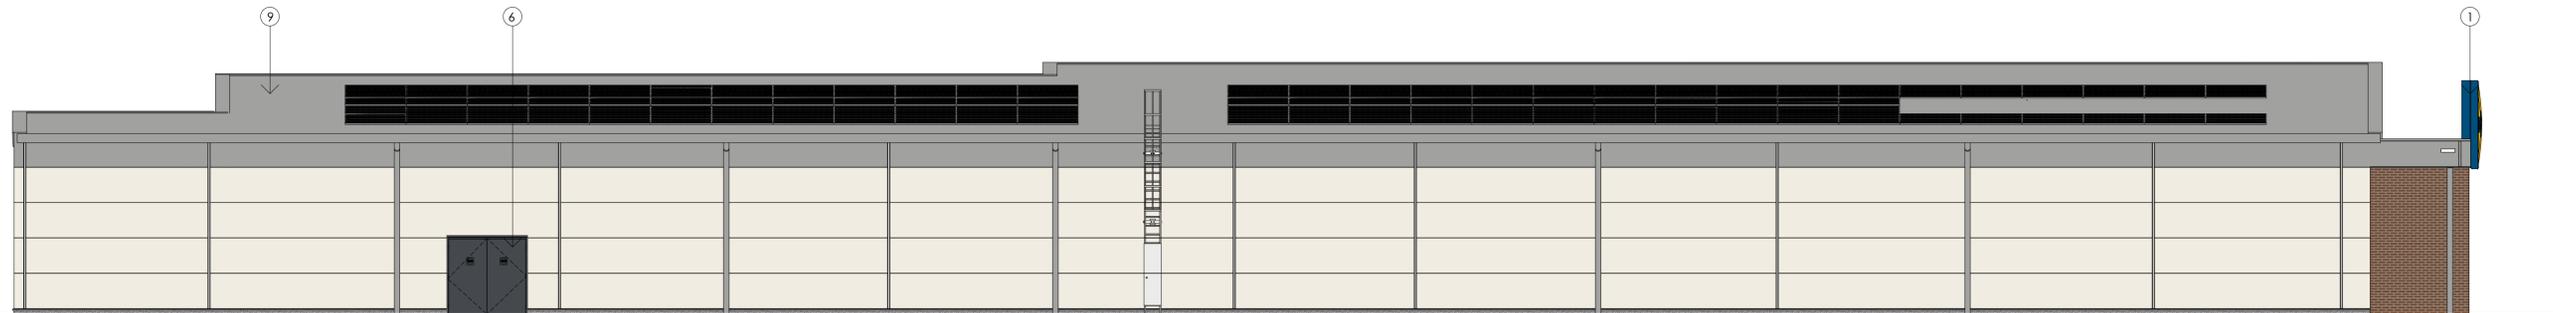

NORTH WEST ELEVATION

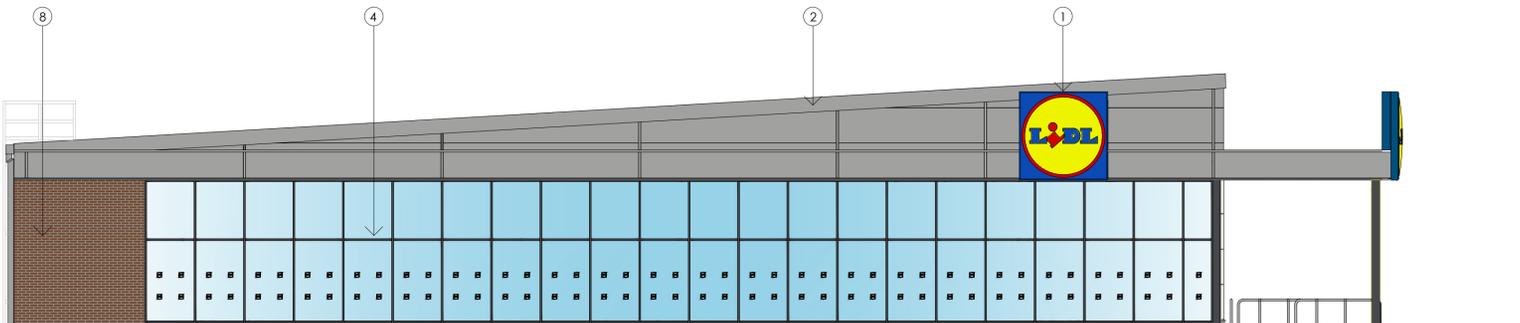

SOUTH WEST ELEVATION

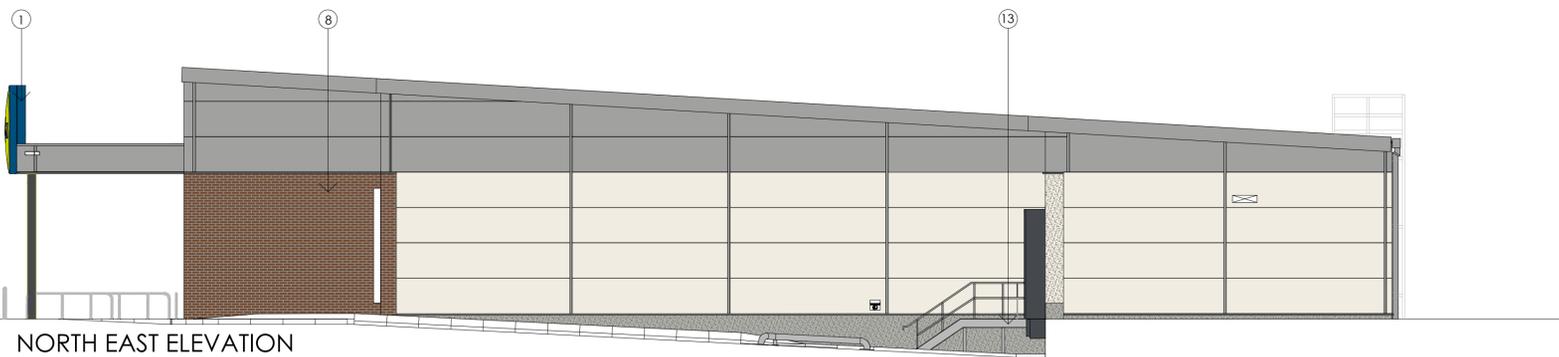

NORTH EAST ELEVATION

PROPOSED MATERIALS FINISHES
DRAWING TO BE READ IN CONJUNCTION WITH LIDL SPECIFICATION.
MATERIALS INDICATED ARE ILLUSTRATIVE ONLY AND MAY NOT MATCH THE FINAL FINISH.

- 1 NEW LIDL SIGNAGE INTERNALLY ILLUMINATED
2500mm X 2500mm
 - 2 CLADDING TRIM
COLOUR: SILVER METALLIC, RAL 9006
 - 3 STAINLESS STEEL TROLLEY BAYS/RAILS
 - 4 PROPOSED FULL HEIGHT CURTAIN WALL GLAZING
COLOUR: GREY, RAL 7024
 - 5 PROPOSED WELFARE WINDOW (OBSCURE GLAZED)
COLOUR: GREY, RAL 7024
 - 6 PROPOSED DOORS/MOE DOORS/ UTILITY ROOM
COLOUR: GREY, RAL 7024
 - 7 PROPOSED DELIVERY DOCK SECTION DOOR
COLOUR: GREY, RAL 7024 WITH DOCK SHELTER
 - 8 FORTERRA KIRTON ARDEN RED FACING
BRICKWORK
 - 9 PROPOSED COMPOSITE ROOF CLADDING TO
BE INSTALLED TO MATCH WALL CLADDING
COLOUR: SILVER METALLIC, RAL 9006
 - 10 HGV BOLLARD 1500mm HIGH BLACK AND YELLOW
 - 11 WALL MOUNTED BILLBOARDS SHOWN INDICATIVELY
SUBJECT TO SIGNAGE APPROVAL
 - 12 STAINLESS STEEL BOLLARDS TO BE DOMED-TOP
MARINE GRADE 316, 1000mm HIGH
 - 13 GALVANISED STAINLESS STEEL DRIVERS STAIRS
- CLADDING PANELS IN WHITE RAL 9010
 - CLADDING PANELS IN SILVER METALLIC RAL 9006
 - RENDERED PLINTH RAL 7038



DIMENSIONS TO BE CONFIRMED ON SITE PRIOR TO START OF WORKS AND MONO TO BE INFORMED OF DISCREPANCIES IMMEDIATELY. NO DIMENSIONS TO BE SCALED FROM THIS DRAWING.
ALL MATERIALS AND WORKS ARE TO BE CARRIED OUT IN ACCORDANCE WITH THE LATEST REVISION OF THE APPROPRIATE BRITISH STANDARDS OR EURO CODE, PLANNING APPROVAL, CURRENT BUILDING REGULATIONS AND CODES OF PRACTICE.
PARTY WALL ACT - NOTICES UNDER THE PARTY WALL ACT ARE TO BE SERVED BY THE PROPERTY OWNER OR APPOINTED THIRD PARTY BY PROPERTY OWNER.
HEALTH AND SAFETY - CDM 2015 REGULATIONS APPLY TO ALL CONSTRUCTION WORKS TO BE CARRIED OUT AND APPLY TO DESIGNERS, CONTRACTORS AND THE CLIENT, AS SUCH ALL PARTIES HAVE DUTIES UNDER THESE REGULATIONS.

Notes



Rev	Description	Date	Rev by	Chk by

Revisions

Client
LIDL GREAT BRITAIN LTD
AXLETREE WAY,
WEDNESBURY WS10 9QY
Project
LIDL_NOTTINGHAM_HUCKNALL

Drawing
PROPOSED ELEVATIONS

Project Number 25035 Drawing Number AD_113

Purpose of Issue
PLANNING

Scale @ A1
1:100

Drawn by Checked by
LMC

Revision Date
AUG 2025

MAAD MONO ARCHITECTURAL DESIGN

MONO Architectural Design Ltd
Salts Mill, Suite J, Victoria Road, Saltaire, BD18 3LA
www.mono-ad.co.uk hello@mono-ad.co.uk
Registered in England & Wales No: 14857583