

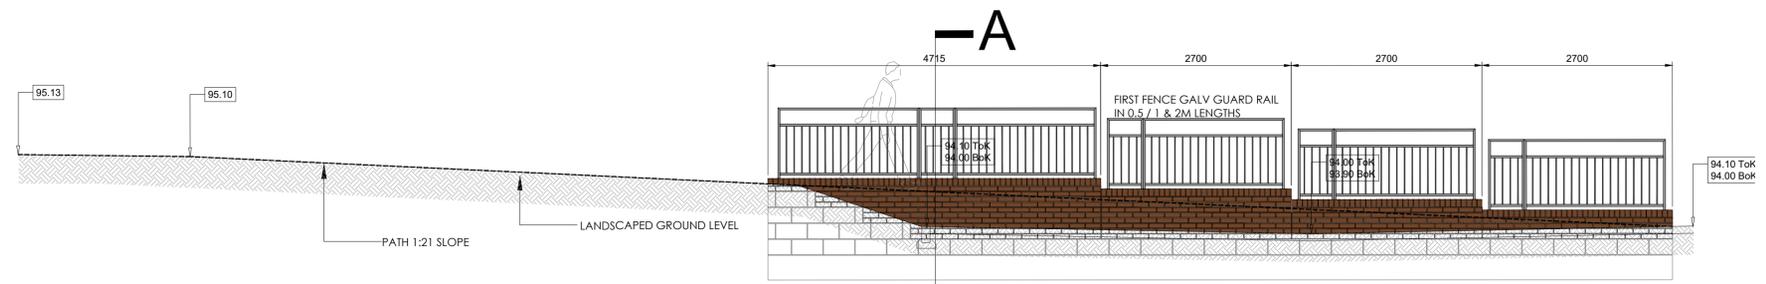



23/09/2025
Ashfield District Council

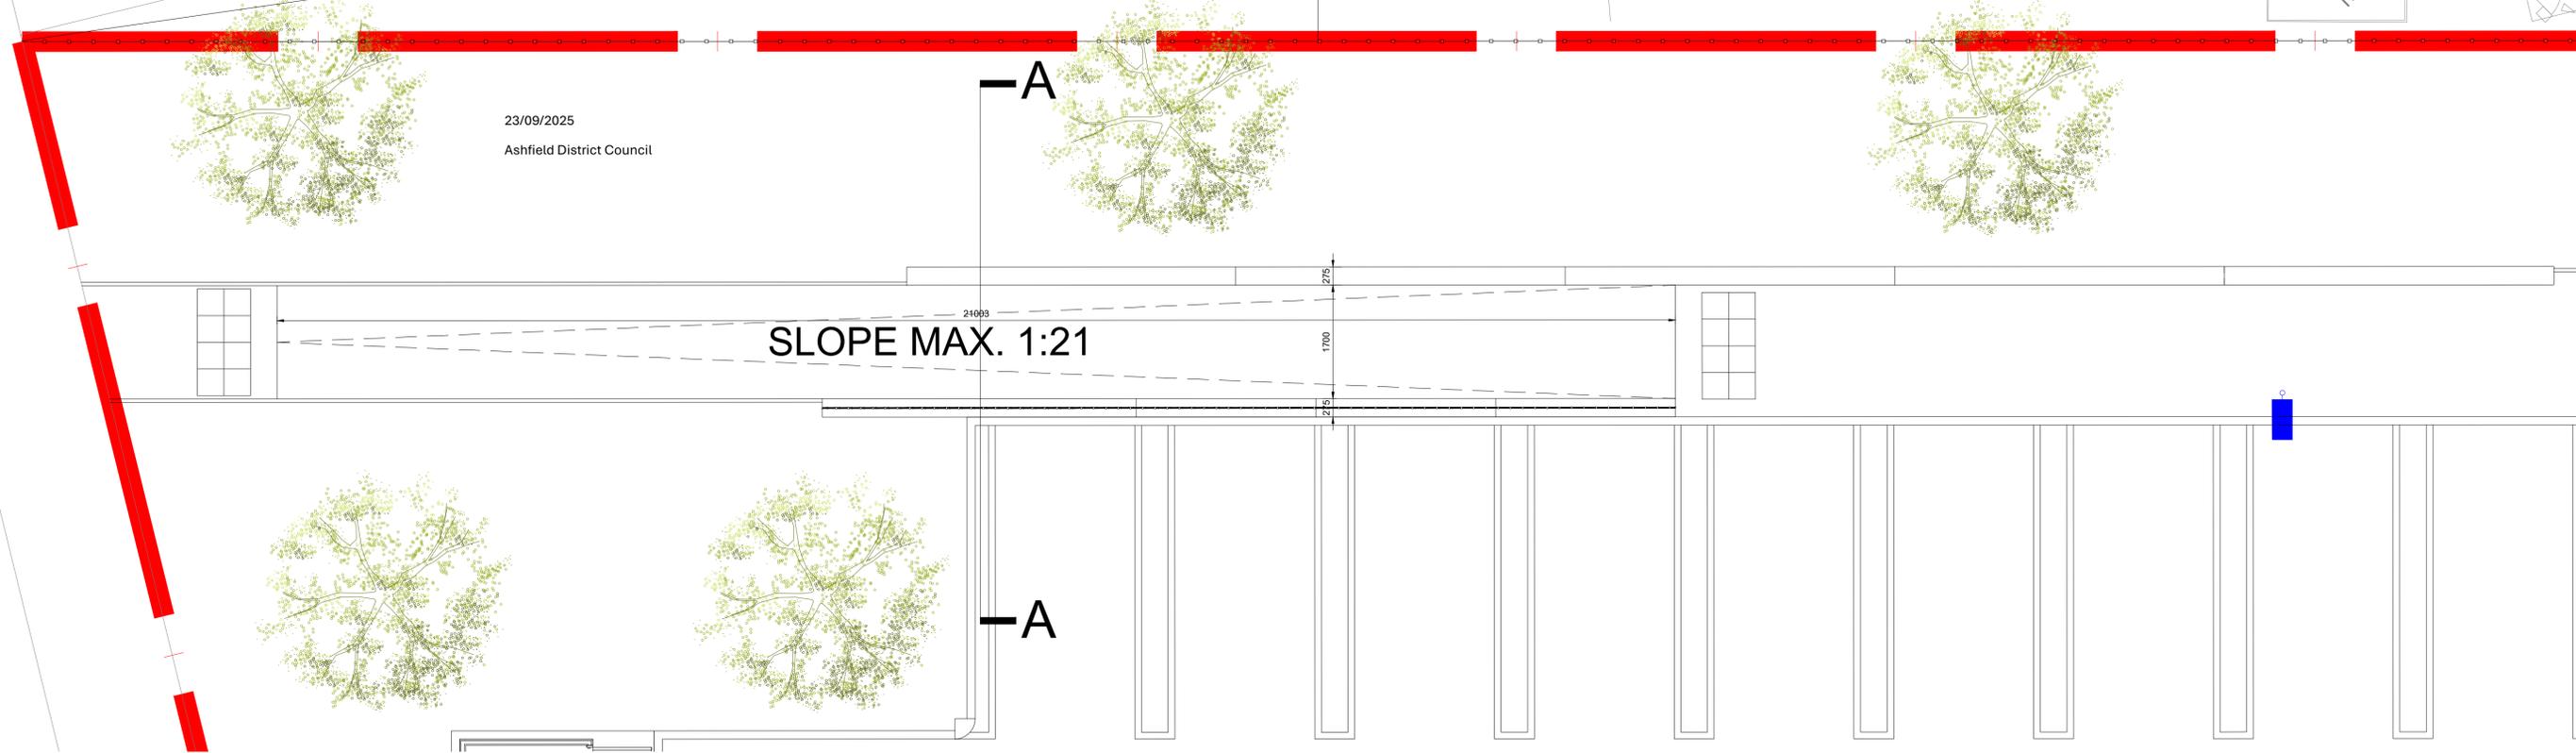

ELEVATION

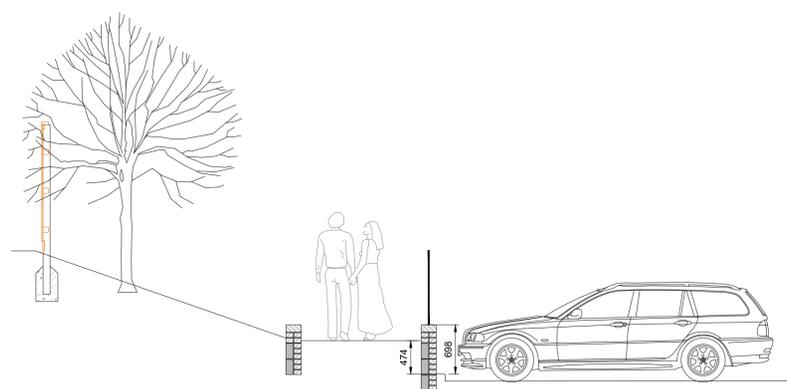

SECTION A-A

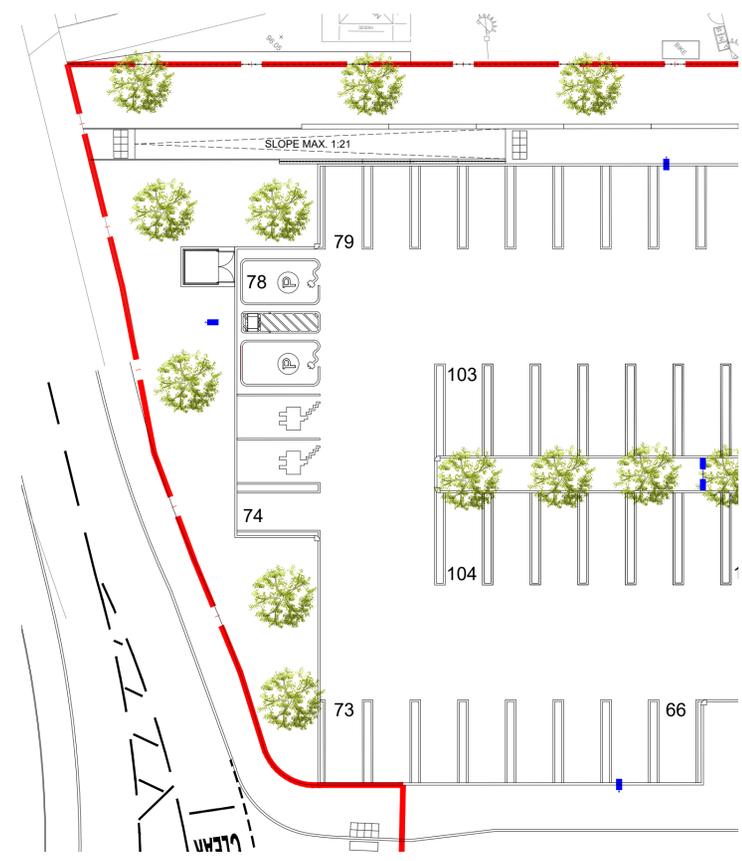

PART SITE PLAN - 1:200 SCALE

RAMP SUBJECT TO STRUCTURAL / CIVIL ENGINEERS LEVELS AND REVIEW.



DIMENSIONS TO BE CONFIRMED ON SITE PRIOR TO START OF WORKS AND MONO TO BE INFORMED OF DISCREPANCIES IMMEDIATELY. NO DIMENSIONS TO BE SCALED FROM THIS DRAWING. ALL MATERIALS AND WORKS ARE TO BE CARRIED OUT IN ACCORDANCE WITH THE LATEST REVISION OF THE APPROPRIATE BRITISH STANDARDS OR EURO CODE. PLANNING APPROVAL, CURRENT BUILDING REGULATIONS AND CODES OF PRACTICE. PARTY WALL ACT - NOTICES UNDER THE PARTY WALL ACT ARE TO BE SERVED BY THE PROPERTY OWNER OR APPOINTED THIRD PARTY BY PROPERTY OWNER. HEALTH AND SAFETY - CDM 2015 REGULATIONS APPLY TO ALL CONSTRUCTION WORKS TO BE CARRIED OUT AND APPLY TO DESIGNERS, CONTRACTORS AND THE CLIENT. AS SUCH ALL PARTIES HAVE DUTIES UNDER THESE REGULATIONS.



Client
LIDL GREAT BRITAIN LTD
AXLETREE WAY,
WEDNESBURY WS10 9QY
Project
LIDL_NOTTINGHAM_HUCKNALL
Drawing
PROPOSED SITE - PEDESTRIAN
SLOPED ACCESS
Project Number
25035
Drawing Number
AD_124

Purpose of Issue
PLANNING
Scale @ A1
1:200 1:50
Drawn by
CJP
Checked by
Revision
Date
AUG 2025

MONO ARCHITECTURAL DESIGN
MONO Architectural Design Ltd
Salts Mill, Suite J, Victoria Road, Saltaire, BD18 3LA
www.mono-ad.co.uk hello@mono-ad.co.uk
Registered in England & Wales No: 14857583

Notes

Revisions

Rev	Description	Date	Rev by	Clk by