


13/10/2025
Ashfield District Council

- Key**
- 1 5no. bollards with 1no. retractable
 - 2 Street light
 - 3 Planters and canopy over seating area for T8s wine bar
 - 4 Gate access to The Cowshed
 - 5 Roof above
 - 6 3no. bollards
 - 7 Drainage channel
 - 8 Arcade vaulted ceiling above

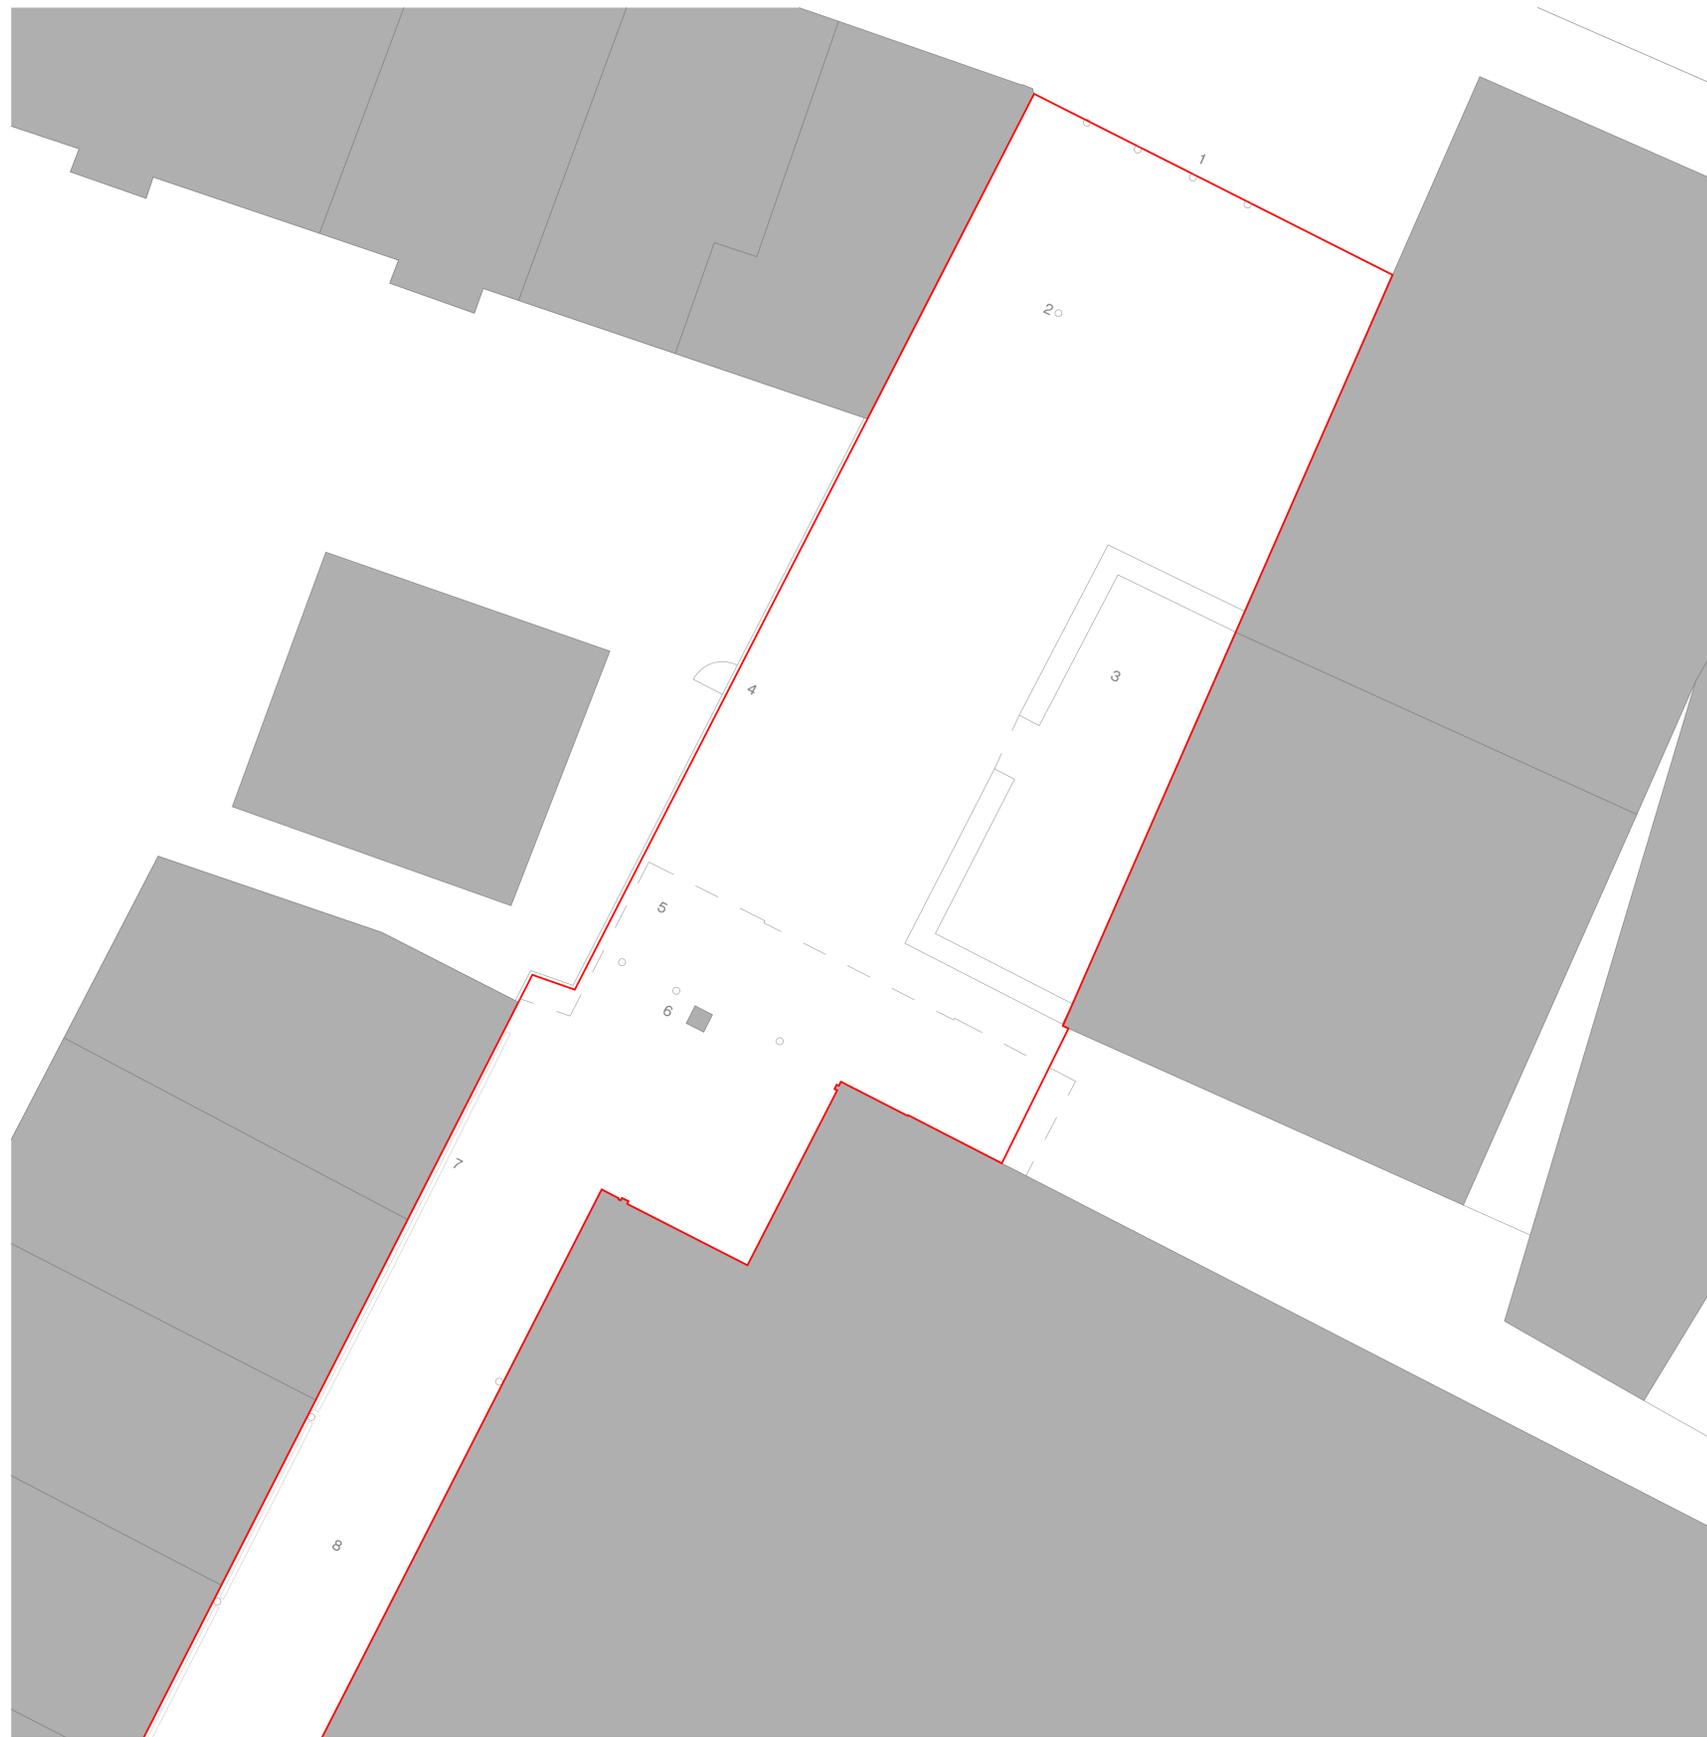

Legal Information
© 24Three Consultants Ltd Reg. 1382179. For use by commissioning client only. Not for construction. Use for noted status only. All dimensions in millimeters unless noted otherwise. Do not scale from drawing. Survey information provided by others. Verify all site dimensions. Site boundaries based on OS data and not confirmed as the legal boundary. Read in conjunction with related project documents. 24Three accepts no liability for third party information. Report discrepancies immediately.



Northampton 01604272963 Newark 01636376520
Vauxhall Works, 24-26 Galswain Road, The Barn, Huddersfield, West Yorkshire, HD24 4UL
Northampton NN1 1EW Newark, NG24 4UL
hello@24three.co.uk www.24three.co.uk

Client:
Ashfield District Council

Project Title:
Hucknall Regeneration

Drawing Name:
Existing GA Site Plan - Central Walk, Sheet 1 of 2

Drawing Stage: Preliminary

STATUS: S2 Suitable for Information

243 File Ref: 25066-243-XX-XX-M2-A-1201 Hucknall Proposed.pln

25066	OC	JM	1:100 @ A1	P01
243 File Ref.	Drawn	Drawn	Scale	Rev.

DRAWING TITLE
25066-243-XX-XX-DR-A-1051
PROJECT CODE ORIGINATOR FUNCTIONAL SPATIAL FORM DISCIPLINE DOC NUMBER

