



NOTES
 All dimensions must be checked on site and not scaled from this drawing. Any discrepancies shall be noted to the Contract Administrator immediately
 © COPYRIGHT
 This drawing is copyright and may not be altered, reproduced or used other than for the contract works for which it is issued without the express permission of Gaskell Construction Consultants LTD.

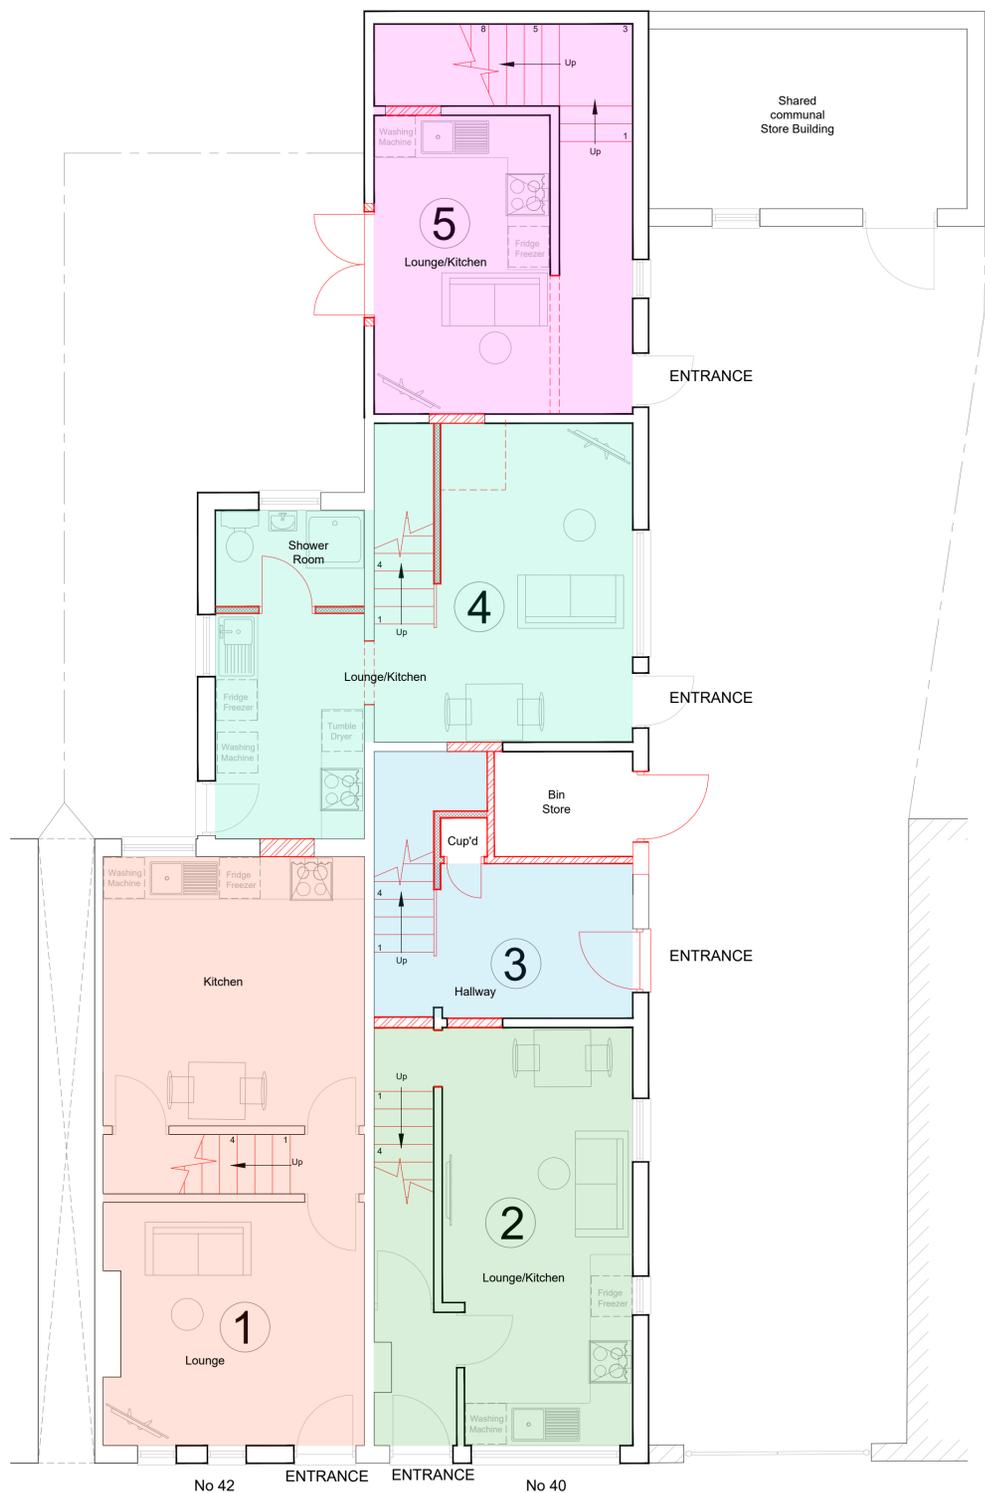


Ground Floor Plan Scale 1:50

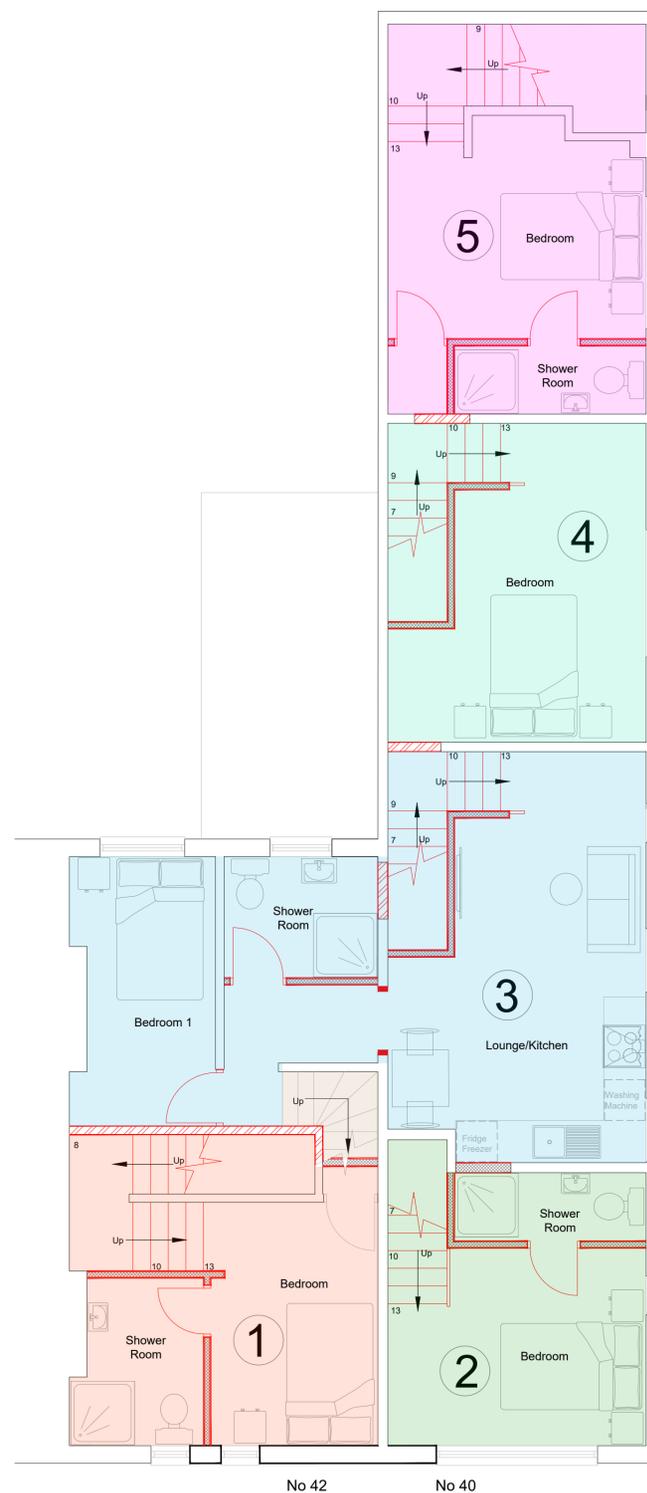

First Floor Plan Scale 1:50

Studio's Total Floor Areas.

- Studio 1 - 43.4m²
- Studio 2 - 36.2m²
- Studio 3 - 62.0m² - 2 bed
- Studio 4 - 43.5m²
- Studio 5 - 39.8m²

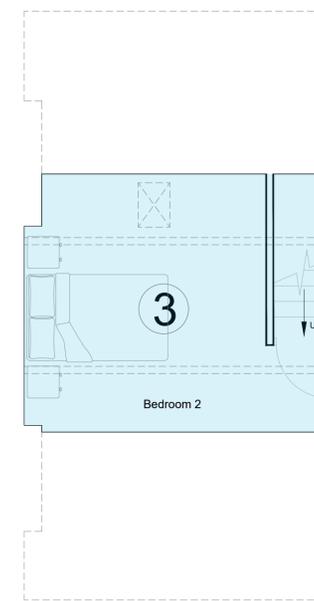

No 42
Second Floor (Attic) Plan Scale 1:50



Amendment _____ Date _____

Project Title

Proposed Conversion of Upper Floors at
 40 - 42 Ogle Street,
 Hucknall, Nottingham..

Client

K.B.L.

Drawing Title

Floor Plans
 As Proposed

Drawing Nr. GBS/2586/006

For Construction Comm't/Approval	As Built Preliminary	Planning Building Reg's	Tender Contract
----------------------------------	----------------------	-------------------------	-----------------

Date Sept 25 Drawn TST Revision

Scale 1:50 @ A1 Checked SM

Gaskell
 CONSTRUCTION CONSULTANTS
 CHARTERED BUILDING SURVEYORS
 Architectural Consultants
 Chartered Quantity Surveyors
 Project Managers
 Construction Cost Consultants
 Victoria House, 104 Mansfield Road, Nottingham. Tel: 0115 948 4744 Fax: 0115 959 9630
 email: surveyor@gaskell.uk.com