



NOTES
 All dimensions must be checked on site and not scaled from this drawing. Any discrepancies shall be noted to the Contract Administrator immediately
 © COPYRIGHT
 This drawing is copyright and may not be altered, reproduced or used other than for the contract works for which it is issued without the express permission of Gaskell Construction Consultants LTD.

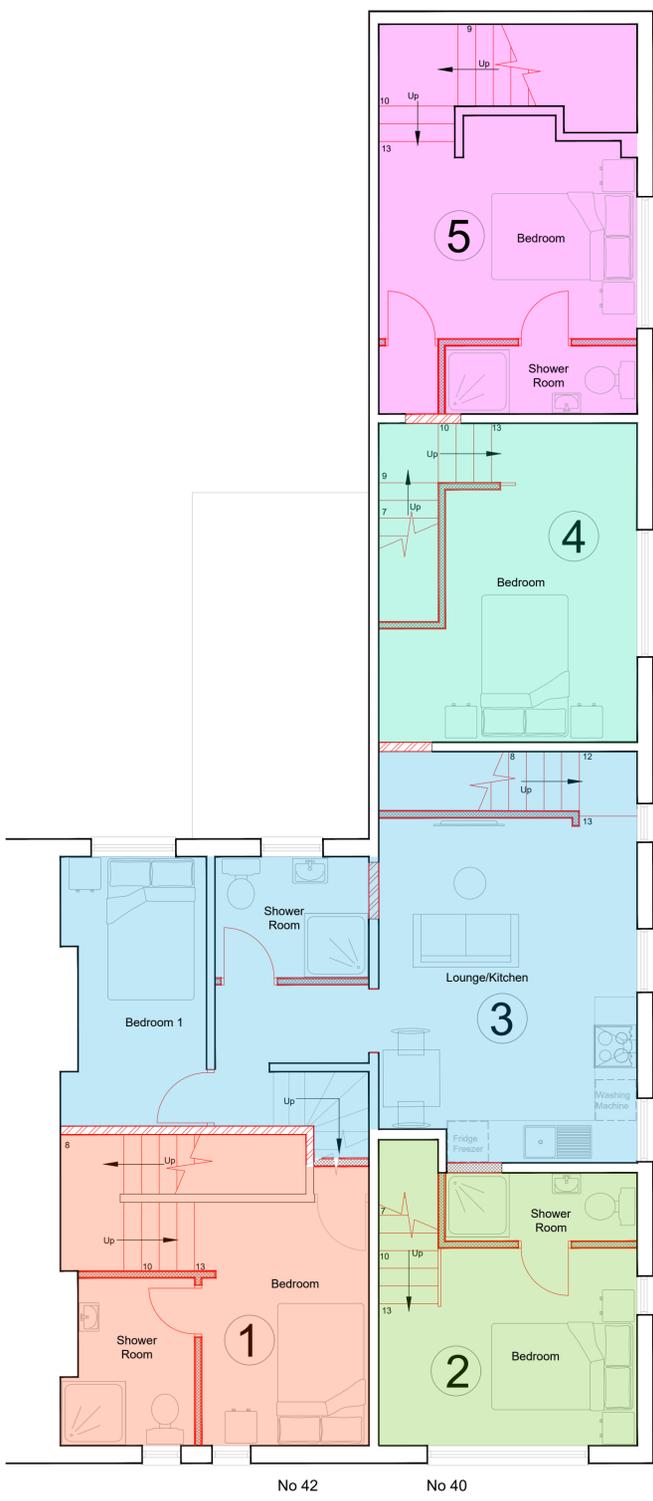

Studio's Total Floor Areas.

- Studio 1 - 48.8m²
- Studio 2 - 41.5m²
- Studio 3 - 62.0m² - 2 bed
- Studio 4 - 43.3m²
- Studio 5 - 40.4m²

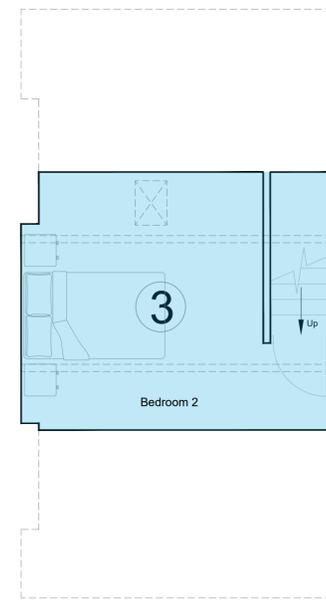

B. Slight change to drawing titles
 A. Amended studio sizes
 Amendment
 11.11.25
 02.08.25
 Date

Project Title
 Proposed Conversion of
 40 - 42 Ogle Street,
 Hucknall, Nottingham..

Client
 K.B.L.

Drawing Title
 Floor Plans
 As Proposed

Drawing Nr.	GBS/2586/006			
For Construction Comm'n/Approval	<input type="checkbox"/> As Built	<input checked="" type="checkbox"/> Preliminary	<input type="checkbox"/> Planning Building Reg's	<input type="checkbox"/> Tender Contract
Date	Sept 25	Drawn	TST	Revision
Scale	1:50 @ A1	Checked	SM	B

Gaskell
 CONSTRUCTION CONSULTANTS
 CHARTERED BUILDING SURVEYORS
 Architectural Consultants
 Chartered Quantity Surveyors
 Project Managers
 Construction Cost Consultants
 Victoria House, 104 Mansfield Road, Nottingham. Tel: 0115 948 4744 Fax: 0115 959 9630
 email: surveyor@gaskell.co.uk