



**Ground Floor Plan** Scale 1:50

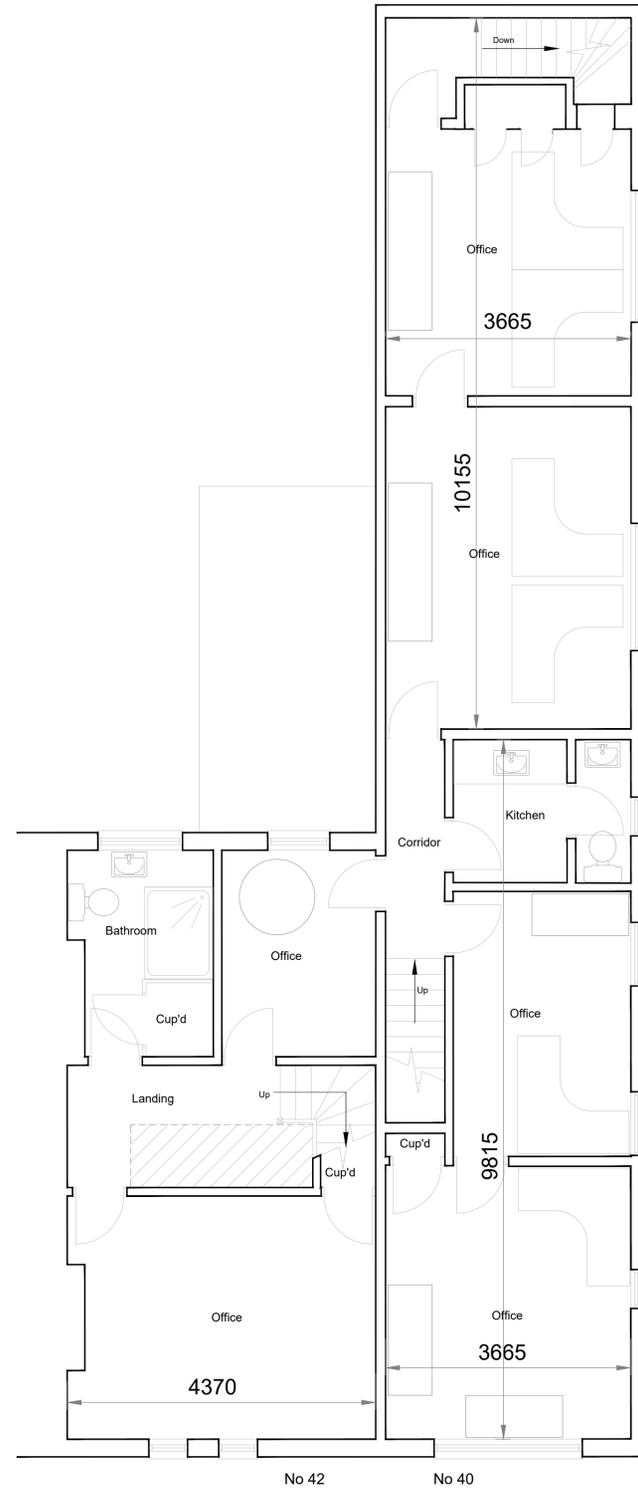

**First Floor Plan** Scale 1:50

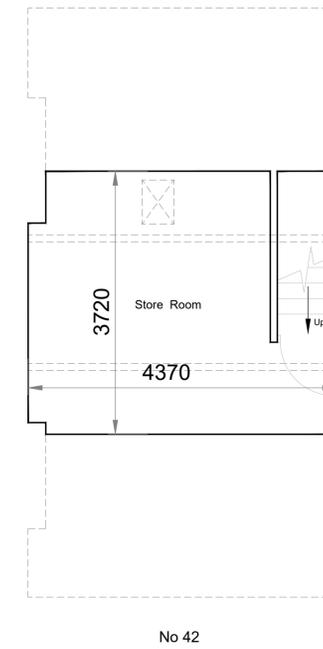

**Second Floor (Attic) Plan** Scale 1:50



**NOTES**  
 All dimensions must be checked on site and not scaled from this drawing. Any discrepancies shall be noted to the Contract Administrator immediately  
 © COPYRIGHT  
 This drawing is copyright and may not be altered, reproduced or used other than for the contract works for which it is issued without the express permission of Gaskell Construction Consultants LTD.

B. Slight change to drawing titles 11.11.25  
 A. Layout amended to suit exist drawings 09.10.25  
 Amendment Date

**Project Title**  
 Proposed Conversion of  
 40 - 42 Ogle Street,  
 Hucknall, Nottingham..

**Client**  
 K.B.L.

**Drawing Title**  
 Floor Plans  
 As Existing

**Drawing Nr.** GBS/2586/002

For Construction Comm't/Approval	<input type="checkbox"/>	As Built Preliminary	<input type="checkbox"/>	Planning Building Reg's	<input type="checkbox"/>	Tender Contract	<input type="checkbox"/>
<b>Date</b>	Apr 25	<b>Drawn</b>	TST	<b>Revision</b>	B		
<b>Scale</b>	1:50 @ A1	<b>Checked</b>	SM				

**Gaskell**  
 CONSTRUCTION CONSULTANTS  
 CHARTERED BUILDING SURVEYORS  
 Architectural Consultants  
 Chartered Quantity Surveyors  
 Project Managers  
 Construction Cost Consultants  
 Victoria House, 104 Mansfield Road, Nottingham. Tel: 0115 948 4744 Fax: 0115 959 9630  
 email: surveyor@gaskell.co.uk