


Received by Ashfield District Council

24.11.2025




01856 898 022  
www.UKPlanningMaps.com

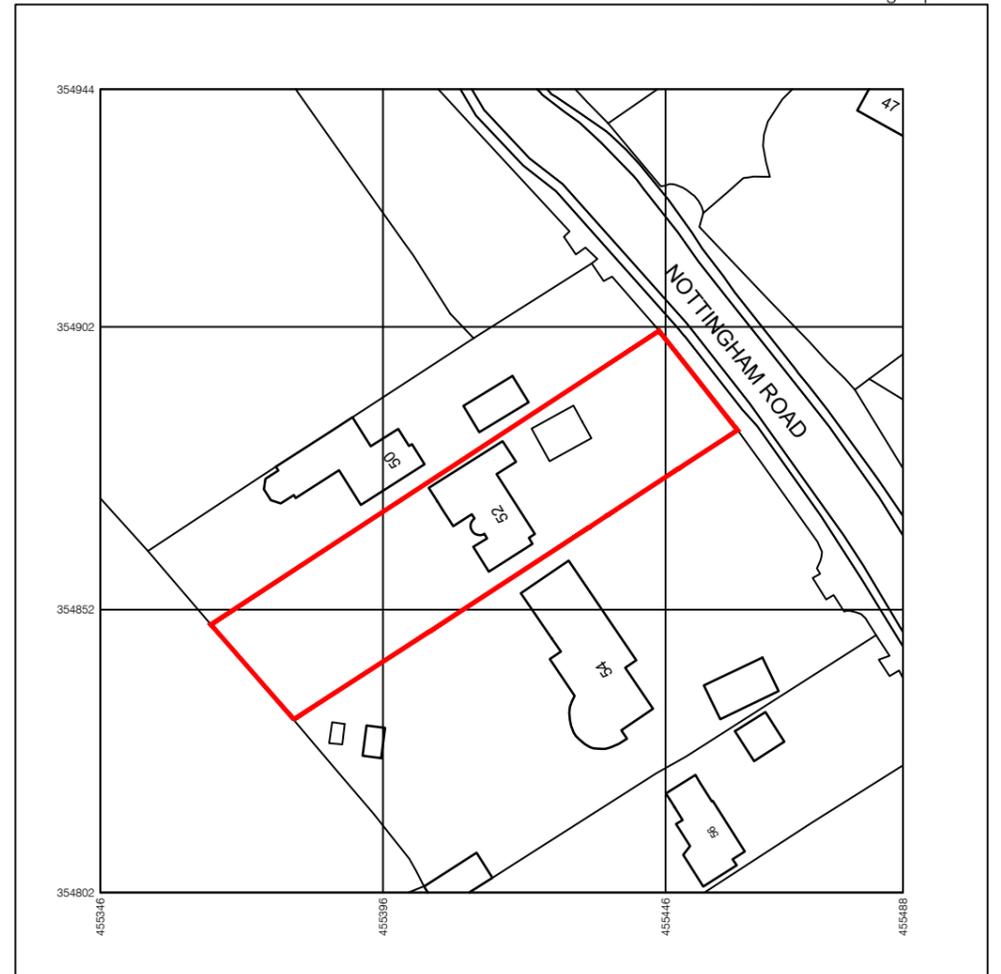

Produced on 18 November 2025 from the Ordnance Survey National Geographic Database and incorporating surveyed revision available at this date.  
This map shows the area bounded by 455346 354802, 455488 354802, 455488 354944, 455346 354944, 455346 354802  
Crown copyright and database rights 2025 OS 100054135. Supplied by copla ltd trading as UKPlanningMaps.com a licensed Ordnance Survey partner (OS 100054135).  
Data licence expires 18 November 2026. Unique plan reference: v2g/1341927/1798659



### Location Plan - scale 1:1250

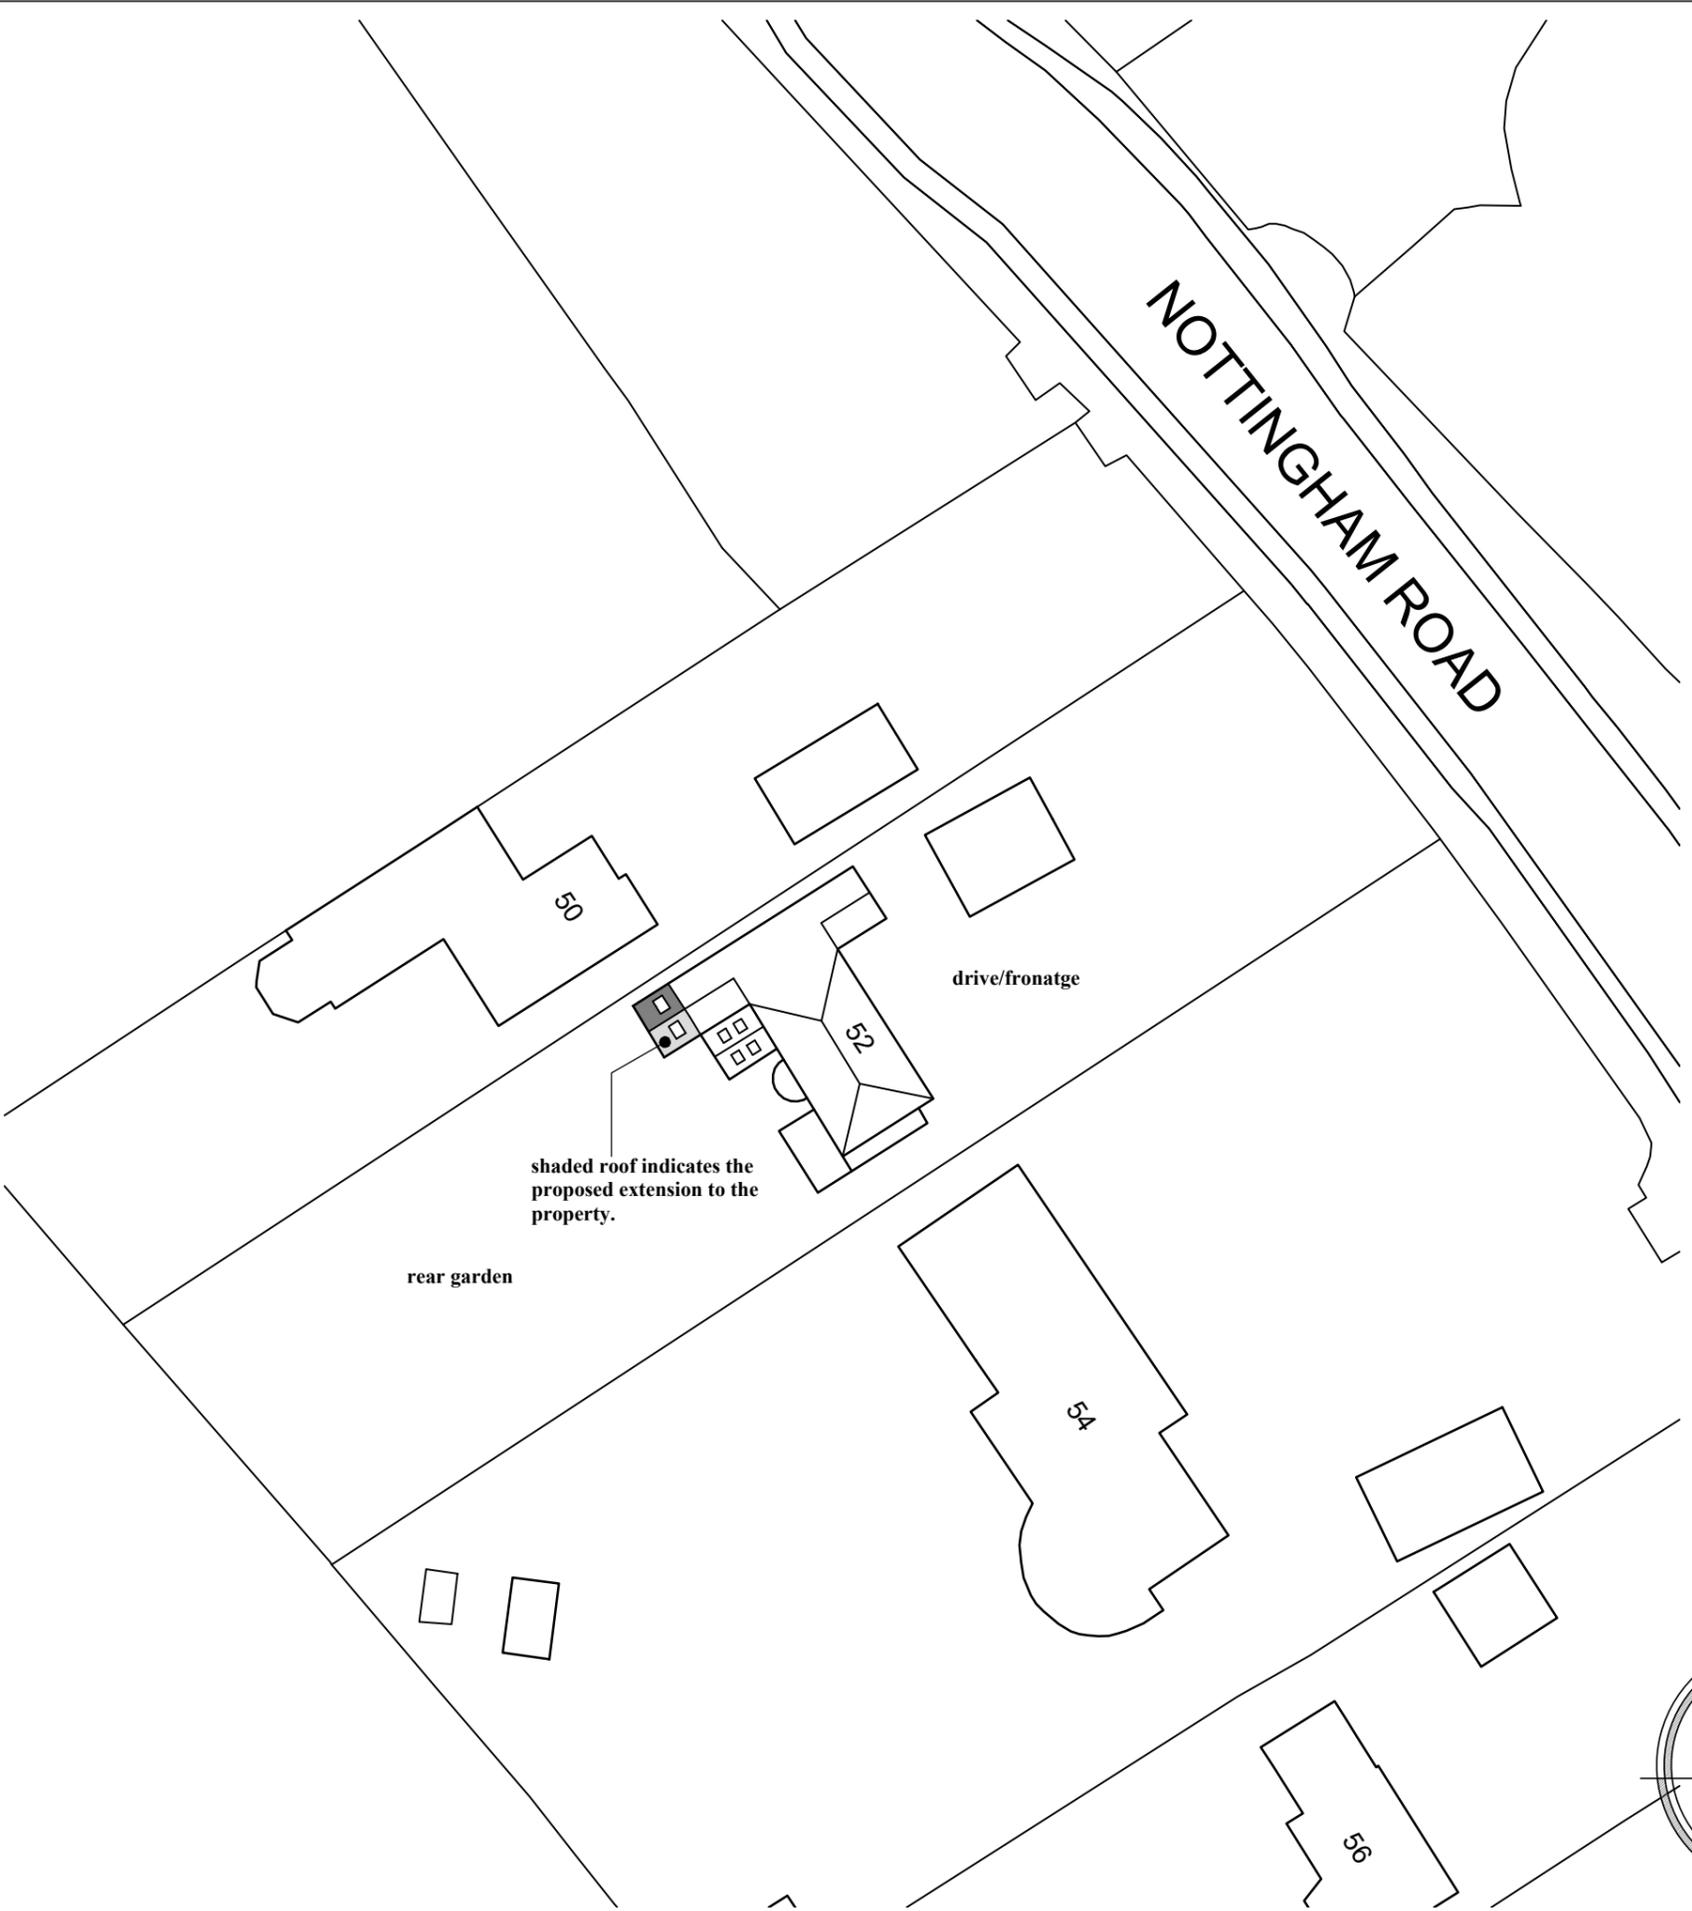


shaded roof indicates the proposed extension to the property.

rear garden

drive/ronatge

### Proposed Site Plan - scale 1:500

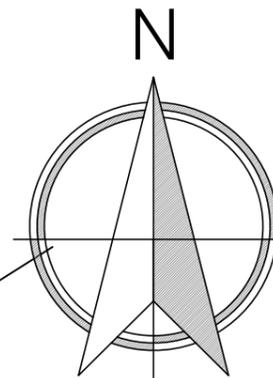

		www.derbyarchitecturalservices.co.uk Email: tristan@derbyarchitecturalservices.co.uk Contact Number: 07810 565608	
Client		Scale	
Mr M. Chakravarti		1:500 & 1:1250 @ A3	
Job Add.		Date	Rev
52 Nottingham Road, Ravenshead, Nottinghamshire. NG15 9HH		Nov 2025	-
Dwg Title		Dwg No:	
Proposed Site Plan and Location Plan		2025-11-81-03	