


Existing Elevations - scale 1:100

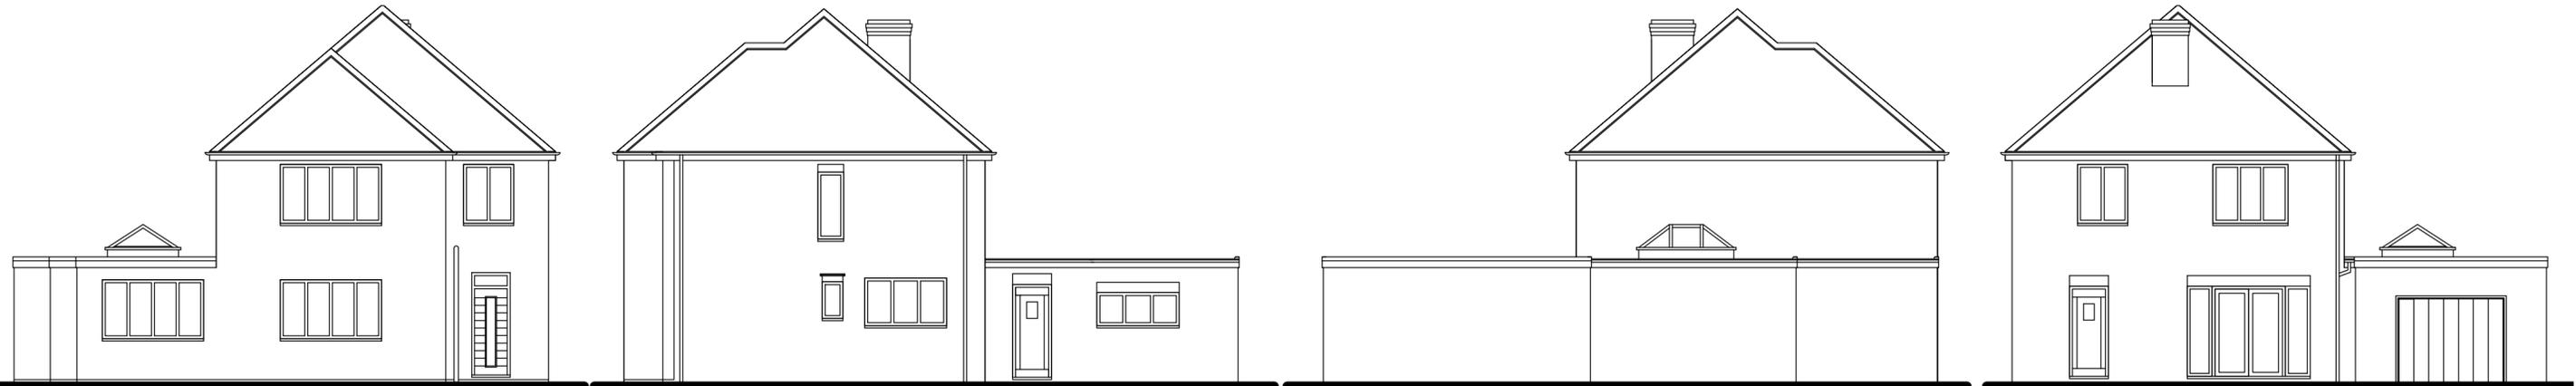


Existing Front Elevation


Existing Side Elevation

Existing Side Elevation


Existing Rear Elevation

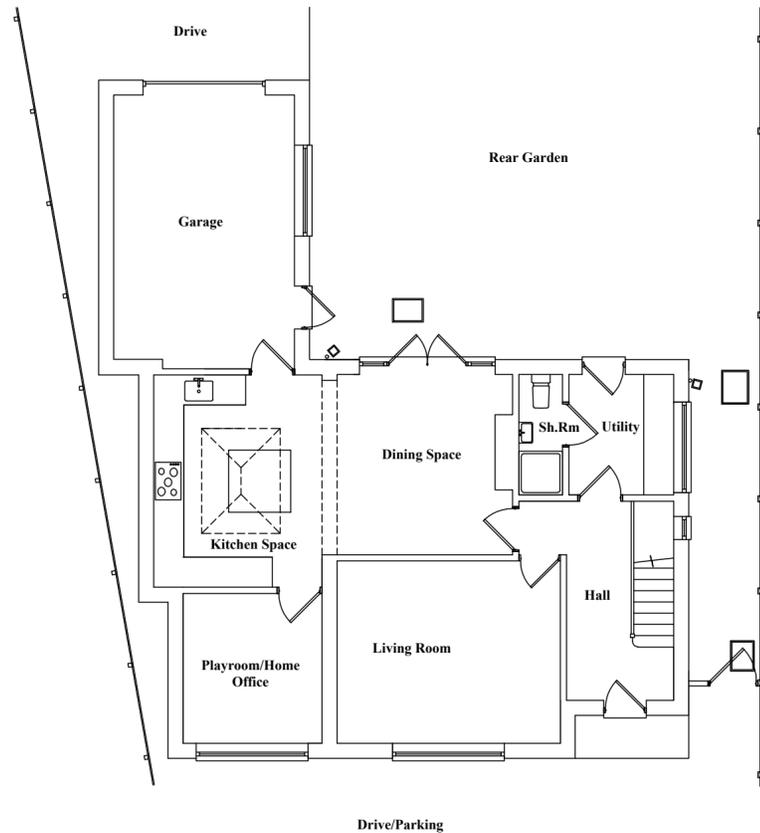

Existing Ground Floor Plan

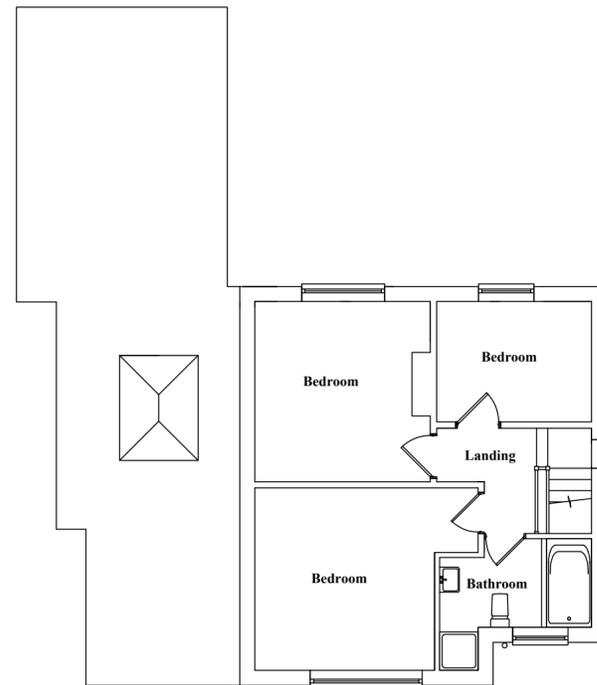

Existing First Floor Plan

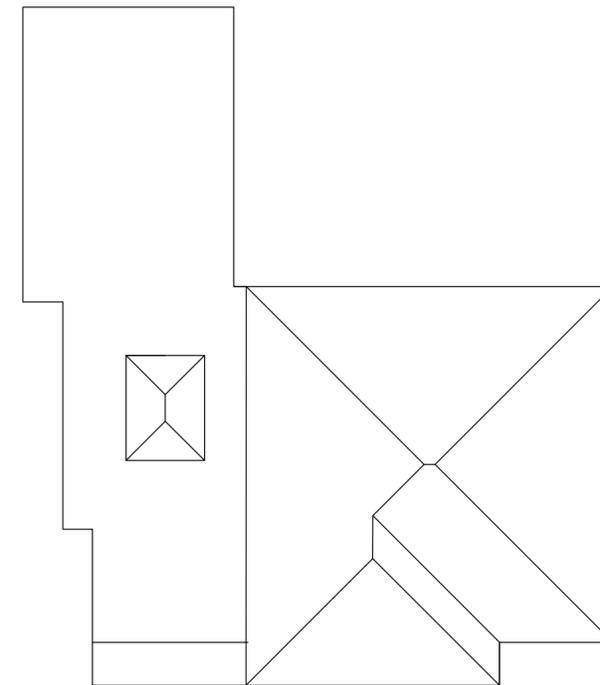

Existing Roof Plan

Existing Floor Plans - scale 1:100

		www.derbyarchitecturalservices.co.uk Email: tristan@derbyarchitecturalservices.co.uk Contact Number: 07810 565608	
Client	Mr & Mrs Stevens	Scale	1:100 @ A2
Job Add.	18 Alfretton Road, Underwood, Nottingham. NG16 5GB	Date	Nov 2025
Dwg Title	Existing Floor Plans and Elevations	Rev	-
		Dwg No.	2025-11-82-02