



Received by Ashfield District Council  
26.11.2025

DO NOT SCALE - Use only written dimensions. All dimension must be verified prior to the works being put into hand and any discrepancies reported to the originator.  
This drawing is copyright and shall not be reproduced nor used for any other purpose without the written permission of Parker Liddle Architecture.  
This drawing must be read in conjunction with all other related drawings and it is the contractor's responsibility to ensure full compliance with the Building Regulations.  
Drawing to be used only as described in the drawing status below.

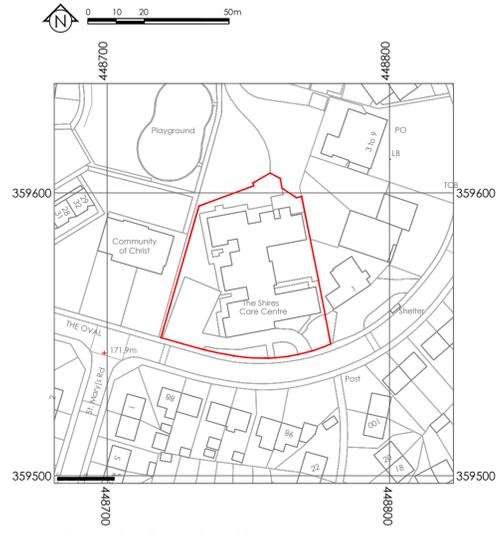

LOCATION PLAN 1:1250

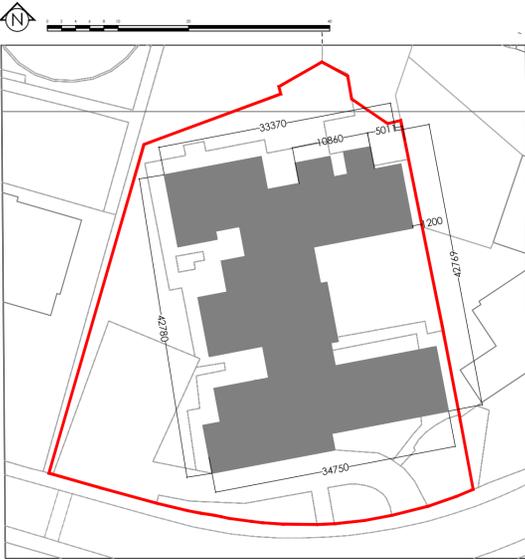

Block Plan  
as EXISTING 1:500

© Crown Copyright and database rights 2024 OS 100047474.




Block Plan  
as Proposed 1:500

© Crown Copyright and database rights 2024 OS 100047474.



Site Plan  
As EXISTING 1:200

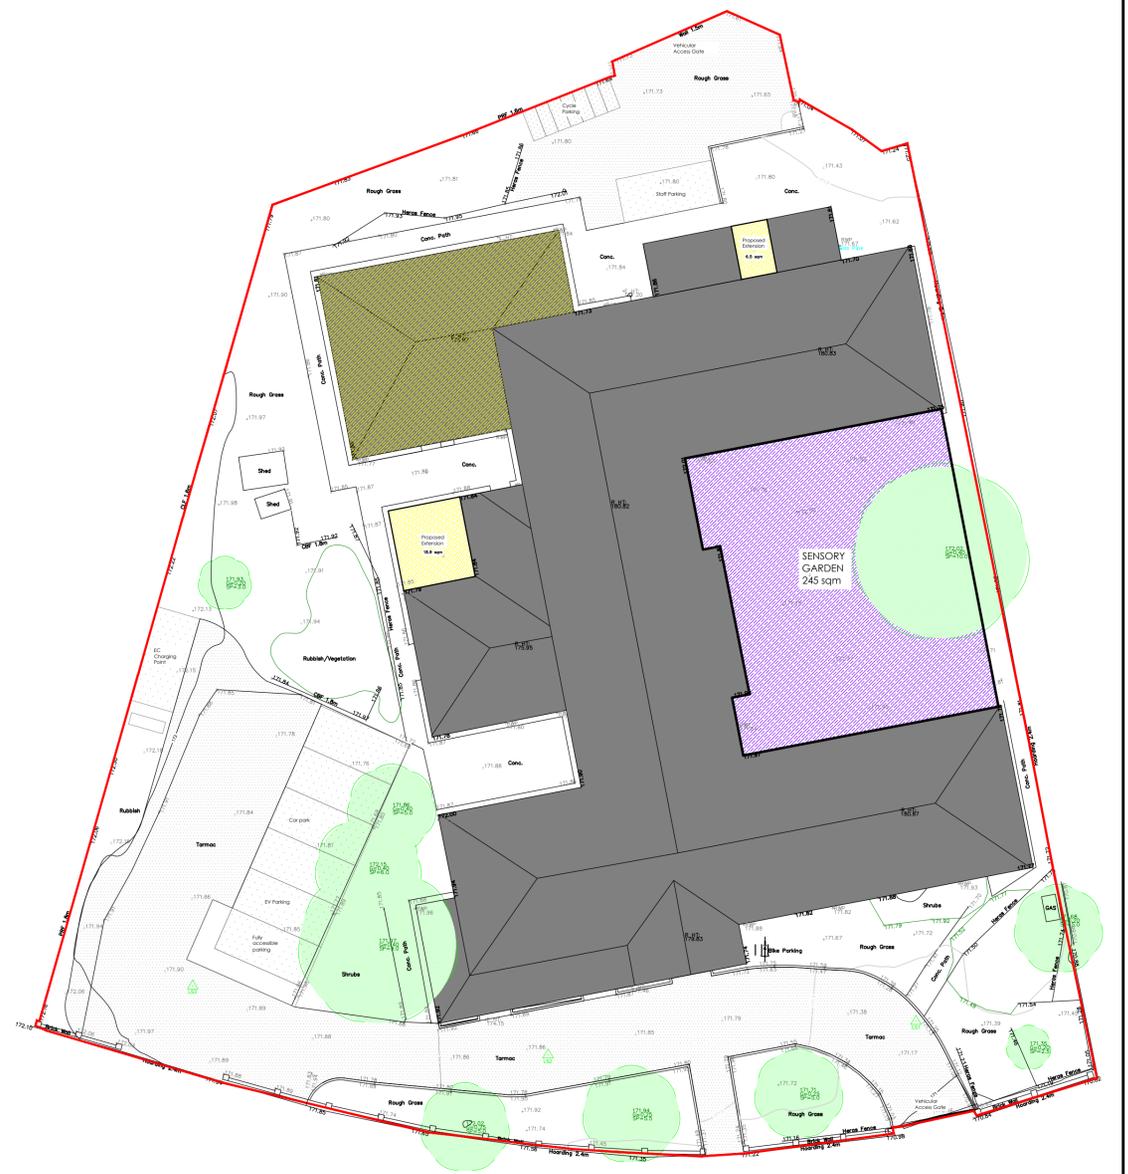

Site Plan  
As Proposed 1:200

Rev E - 25.11.25 - AG - Block Plan-Critical Dimensions  
Rev D - 19.11.25 - AG - Issued for planning query  
Rev C - 6.11.25 - JPL - Cycle parking and EV added  
Rev B - 04.11.25 - AG - Issued for planning  
Rev A - 24.10.25 - AG - Universal parking updated

STATUS: Planning	
DWG NO: 1124-03	REVISION: E
CLIENT: Singh	
PROJECT: The Shires The Oval Sutton in Ashfield NG17 2FR	
TITLE: Site Plan AS EXISTING & AS PROPOSED	
DRAWN BY: JPL	PAPER SIZE: A1
SCALE: 1:200	DATE: 19.11.25

**PARKER LIDDLE ARCHITECTURE**  
TIBBSHLEAF, ALFRETON,  
DERBYSHIRE  
Tel: 01773 292009

plarchitecture.co.uk / mail@plarchitecture.co.uk