




Existing Ground Floor Plan
Scale 1:100

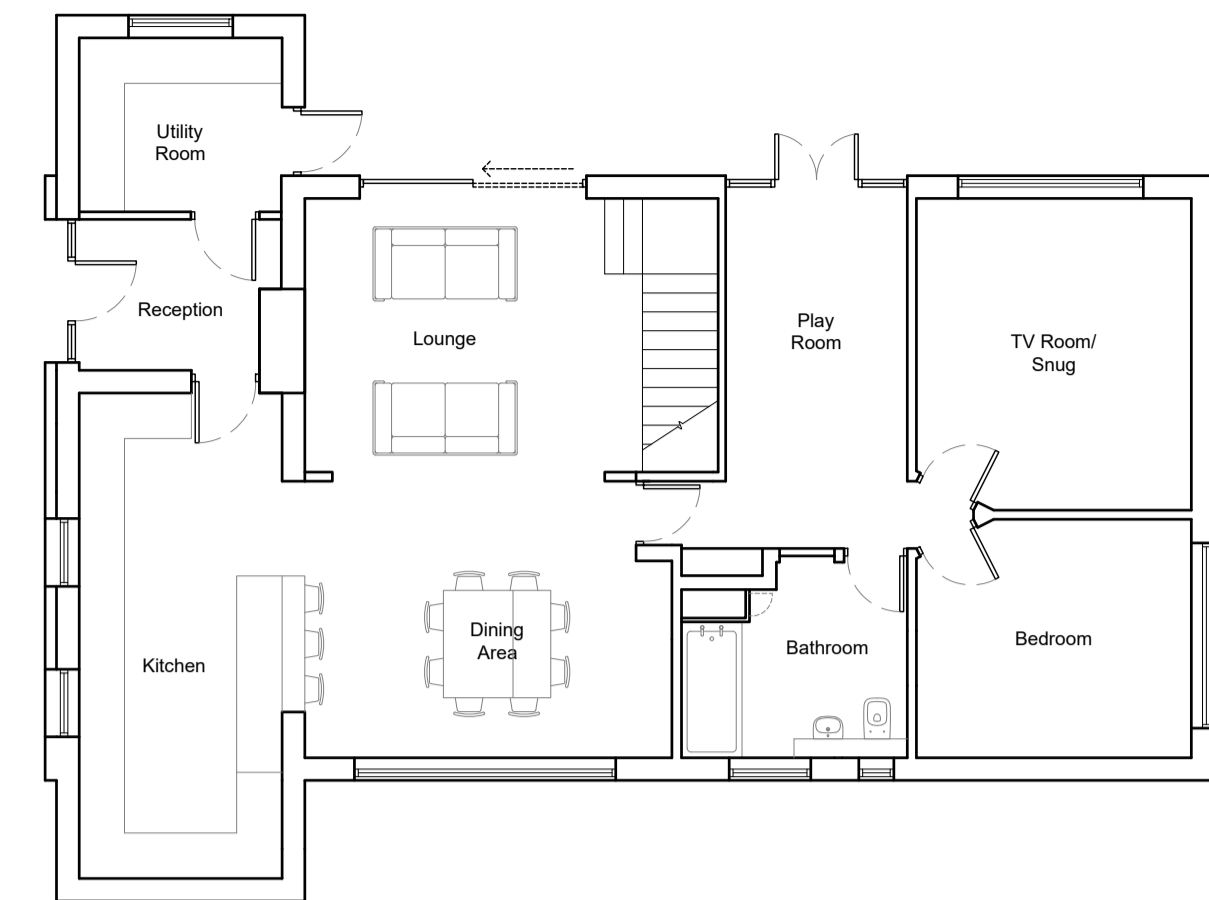


Proposed Ground Floor Plan
Scale 1:100

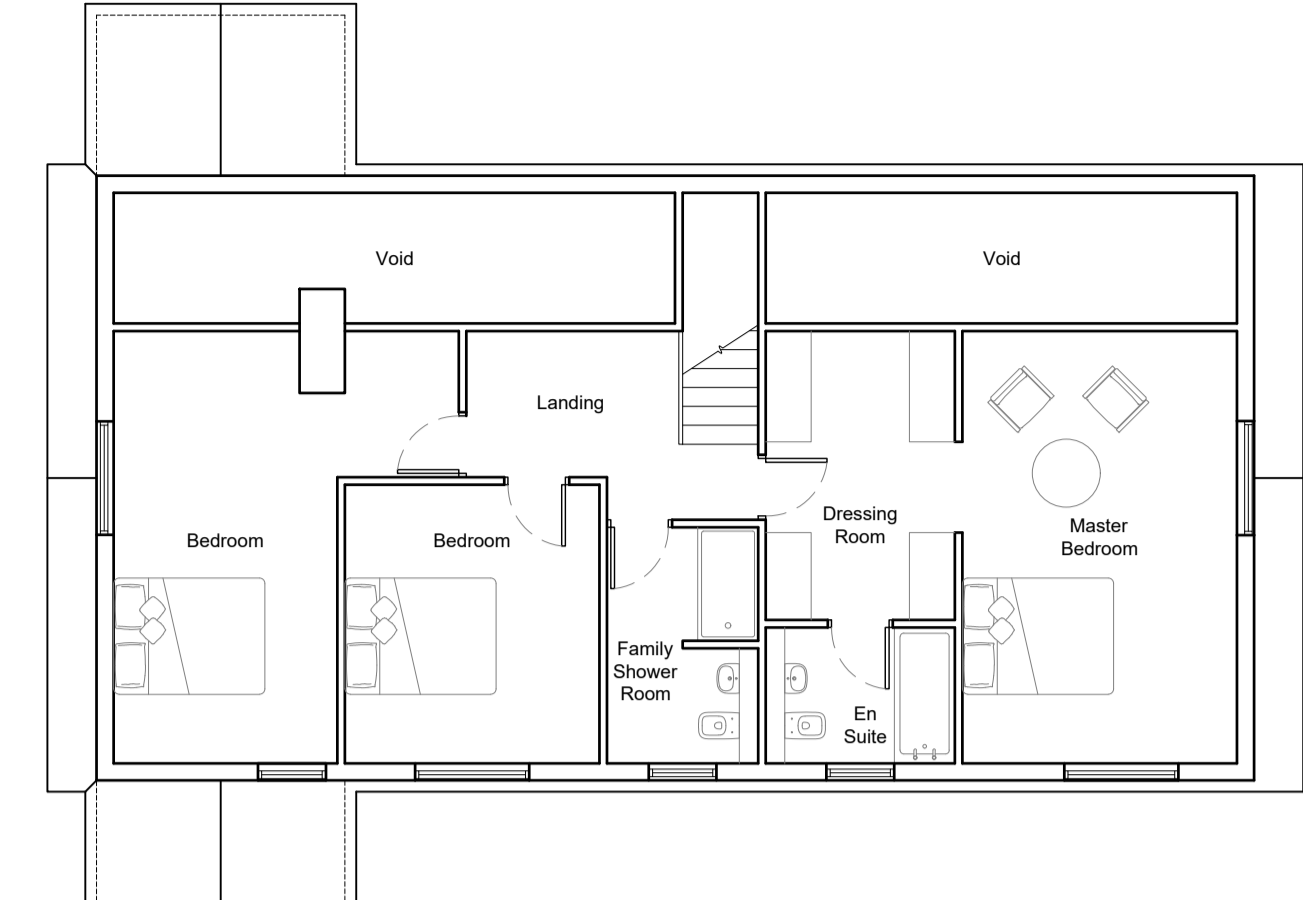


Proposed First Floor Plan
Scale 1:100

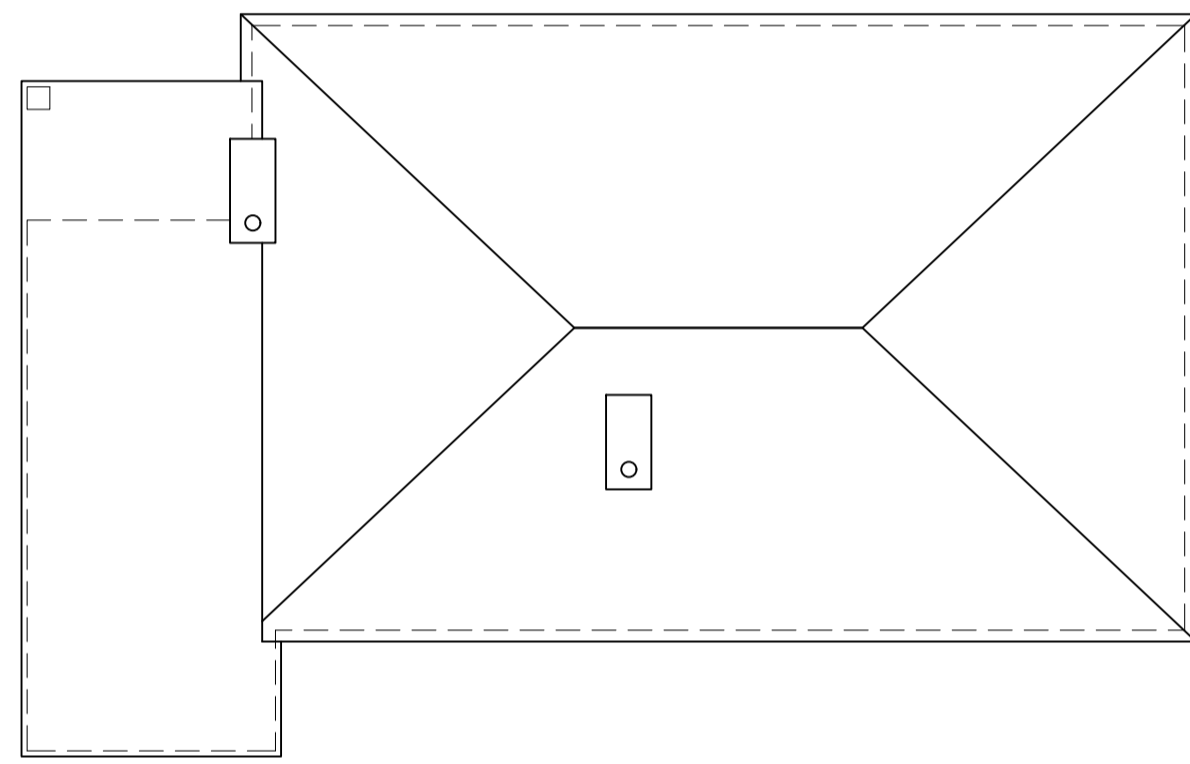


Existing Roof Plan
Scale 1:100

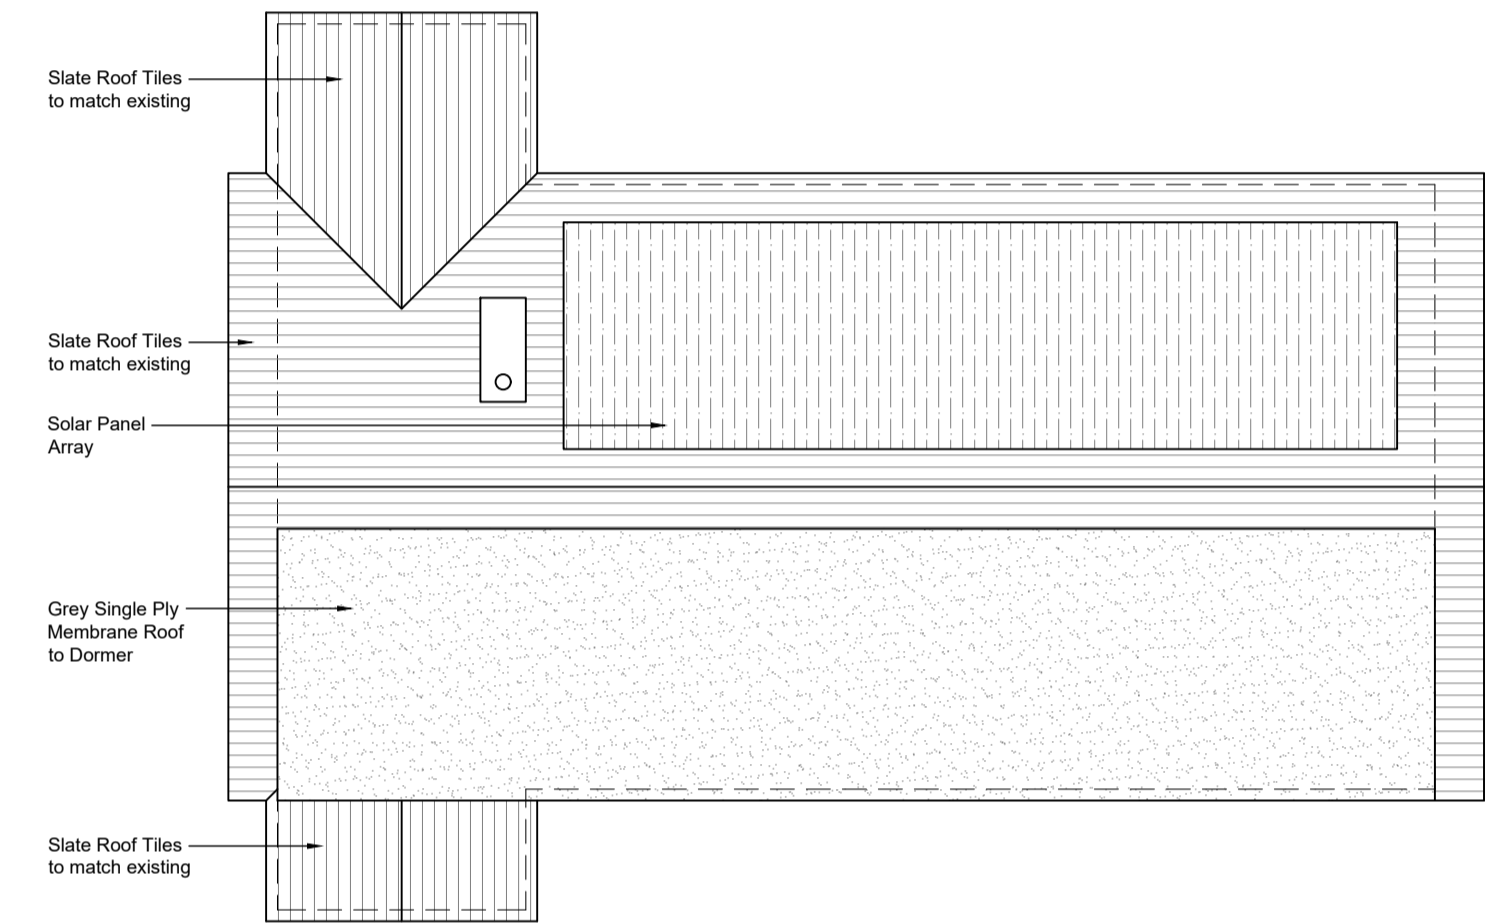


Proposed Roof Plan
Scale 1:100

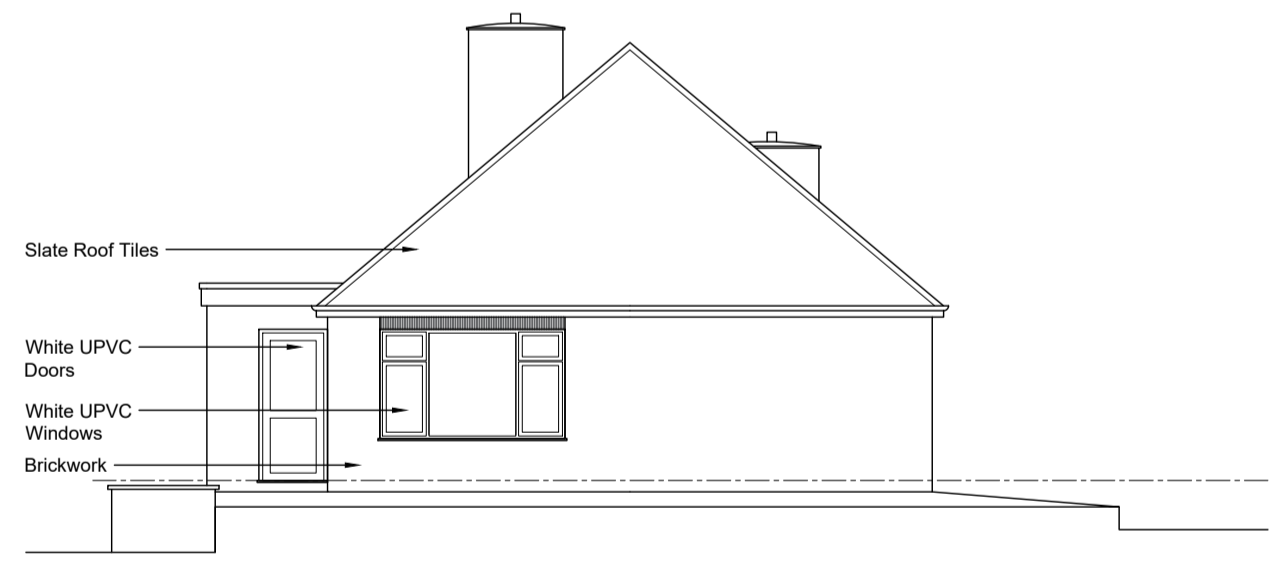


Existing West Elevation
Scale 1:100

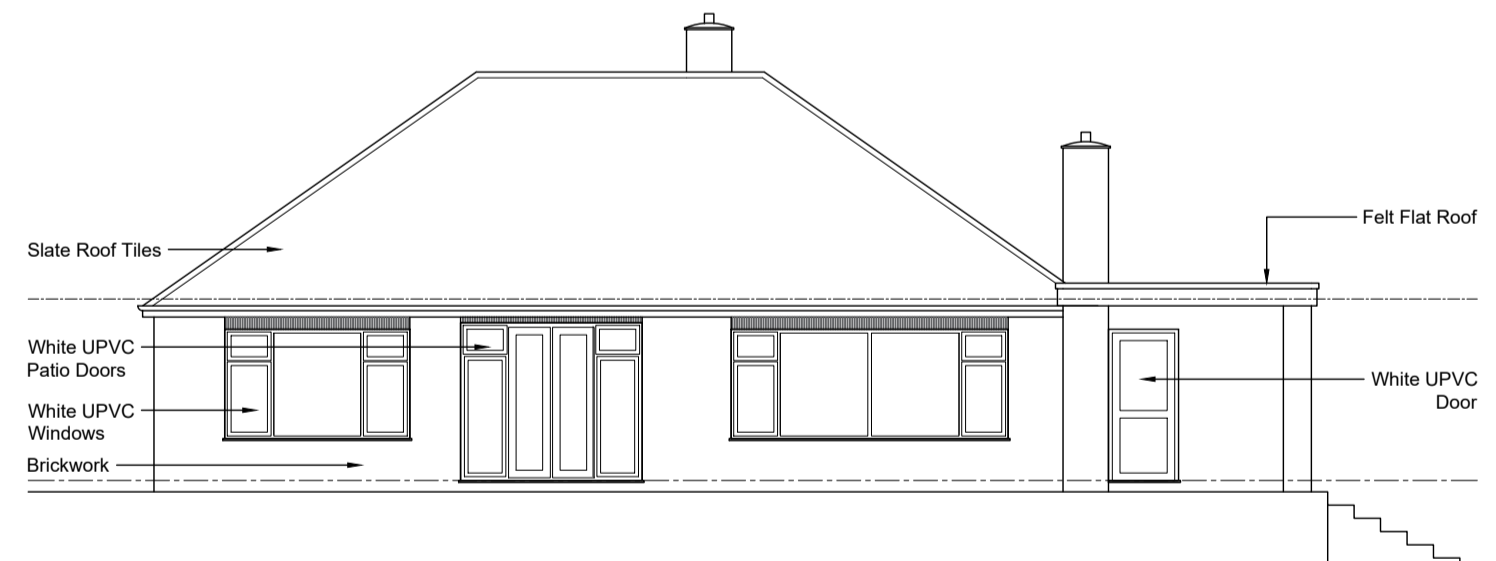


Existing South Elevation
Scale 1:100

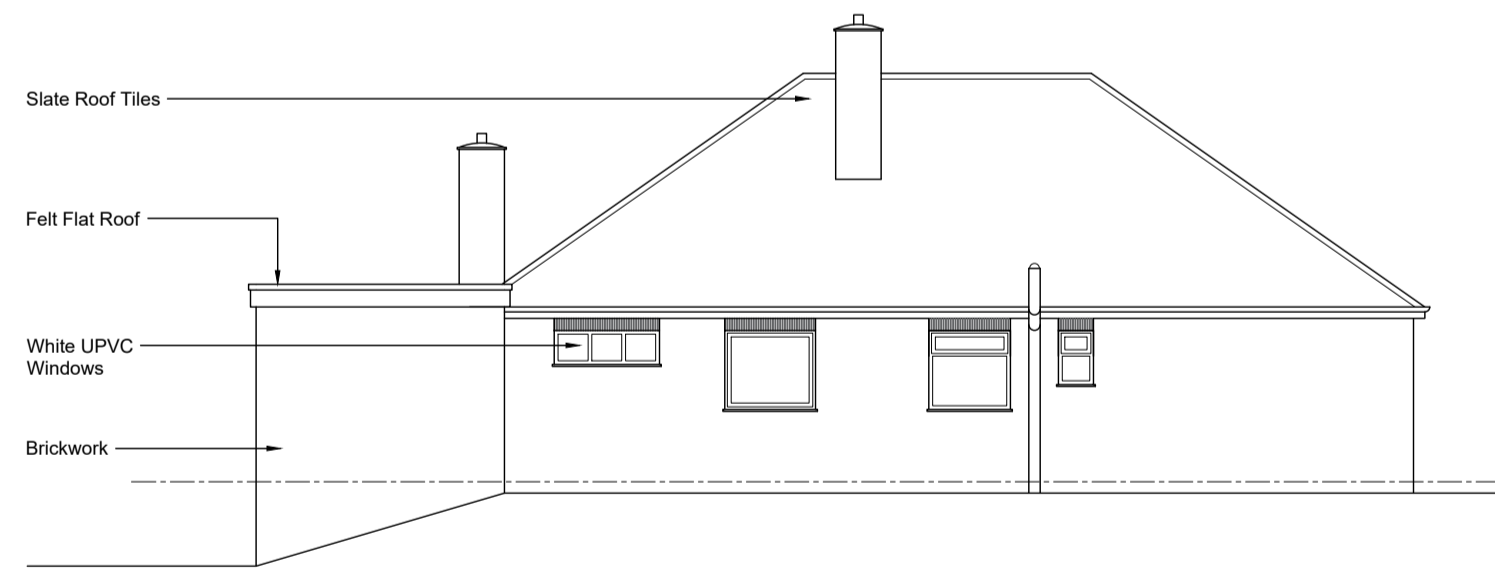

Existing North Elevation
Scale 1:100

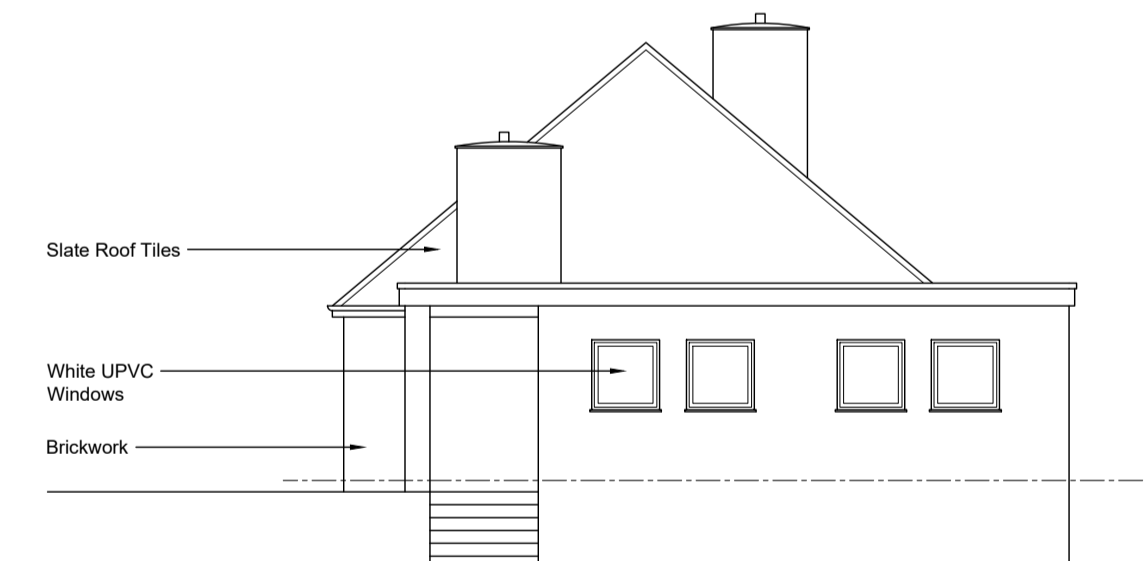

Existing East Elevation
Scale 1:100

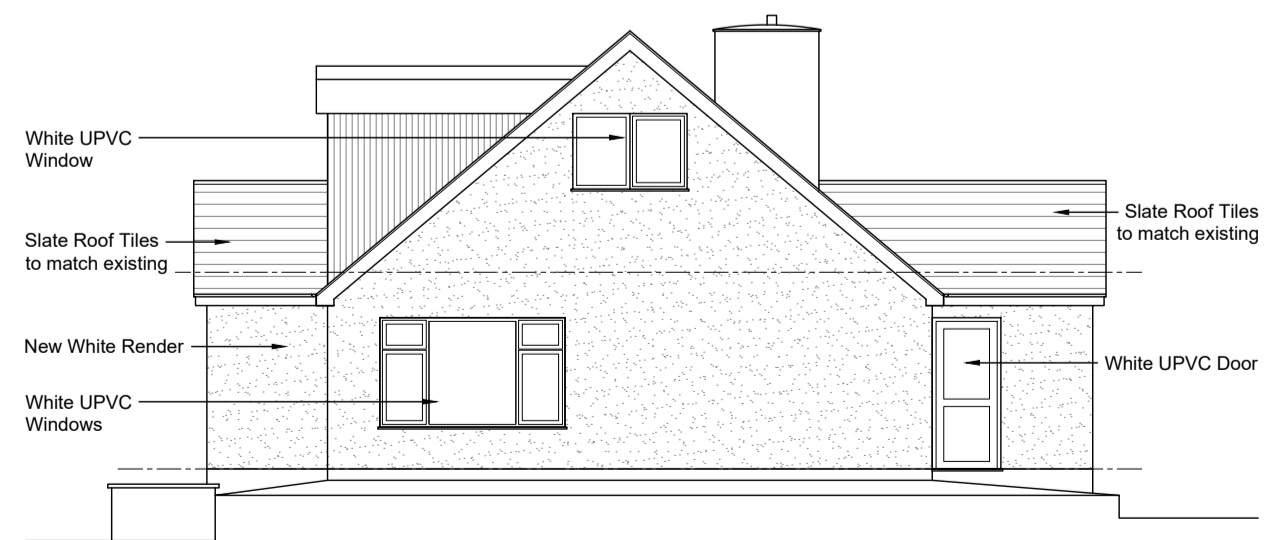

Proposed West Elevation
Scale 1:100



Proposed South Elevation
Scale 1:100



Proposed North Elevation
Scale 1:100



Proposed East Elevation
Scale 1:100

D	Revised Planning Issue	15/12/25
C	Revised Planning Issue	02/12/25
B	Planning Issue	02/12/25
A	First Issue	25/11/25
Rev.	Comments	Date

JJS JJS Architecture Ltd
 T: 01773 775154
 E: info@jjsarchitecture.co.uk
 W: www.jjsarchitecture.co.uk

STATUS
PLANNING ISSUE
 PROJECT
 Parkside Bungalow, Kirkby-in-Ashfield
 Dormer Loft Conversion
 CLIENT
 Mr & Mrs Cooper
 TITLE
 Existing & Proposed Plans and Elevations

JOB NO./DRAWING NO.	REVISION	ORIGINAL SIZE
250802/010	D	AI
SCALE	DATE	
1:100	24/11/25	

