

Copyright of this drawing belongs to SJI Designs Ltd and no part may be reproduced or utilised in any way whatsoever without prior written consent of SJI Designs Ltd.

Figured dimensions shall be taken in preference to scaled dimensions and any discrepancies or errors are to be referred to the designer.


Contractor, sub-contractor and suppliers must verify all dimensions on site before commencing work or making any fabrication drawings.

All elements such as existing assumed structural walls, beams etc are to be checked on site for suitability prior to works undertaken.

All drawings to be read in conjunction with each other and all notes / building regulation specification, energy calculations, structural calculations / design and other professional / consultation documents associated with the project.

UK Company No. 06465879

CONTACT:
SJI Designs Ltd
21 Farnworth Avenue, Rainworth,
Mansfield, Notts NG21 0EN
steve@sjidesigns.co.uk
Tel:- 01623 406877 Mob:- 07512 512 413
www.sjidesigns.co.uk

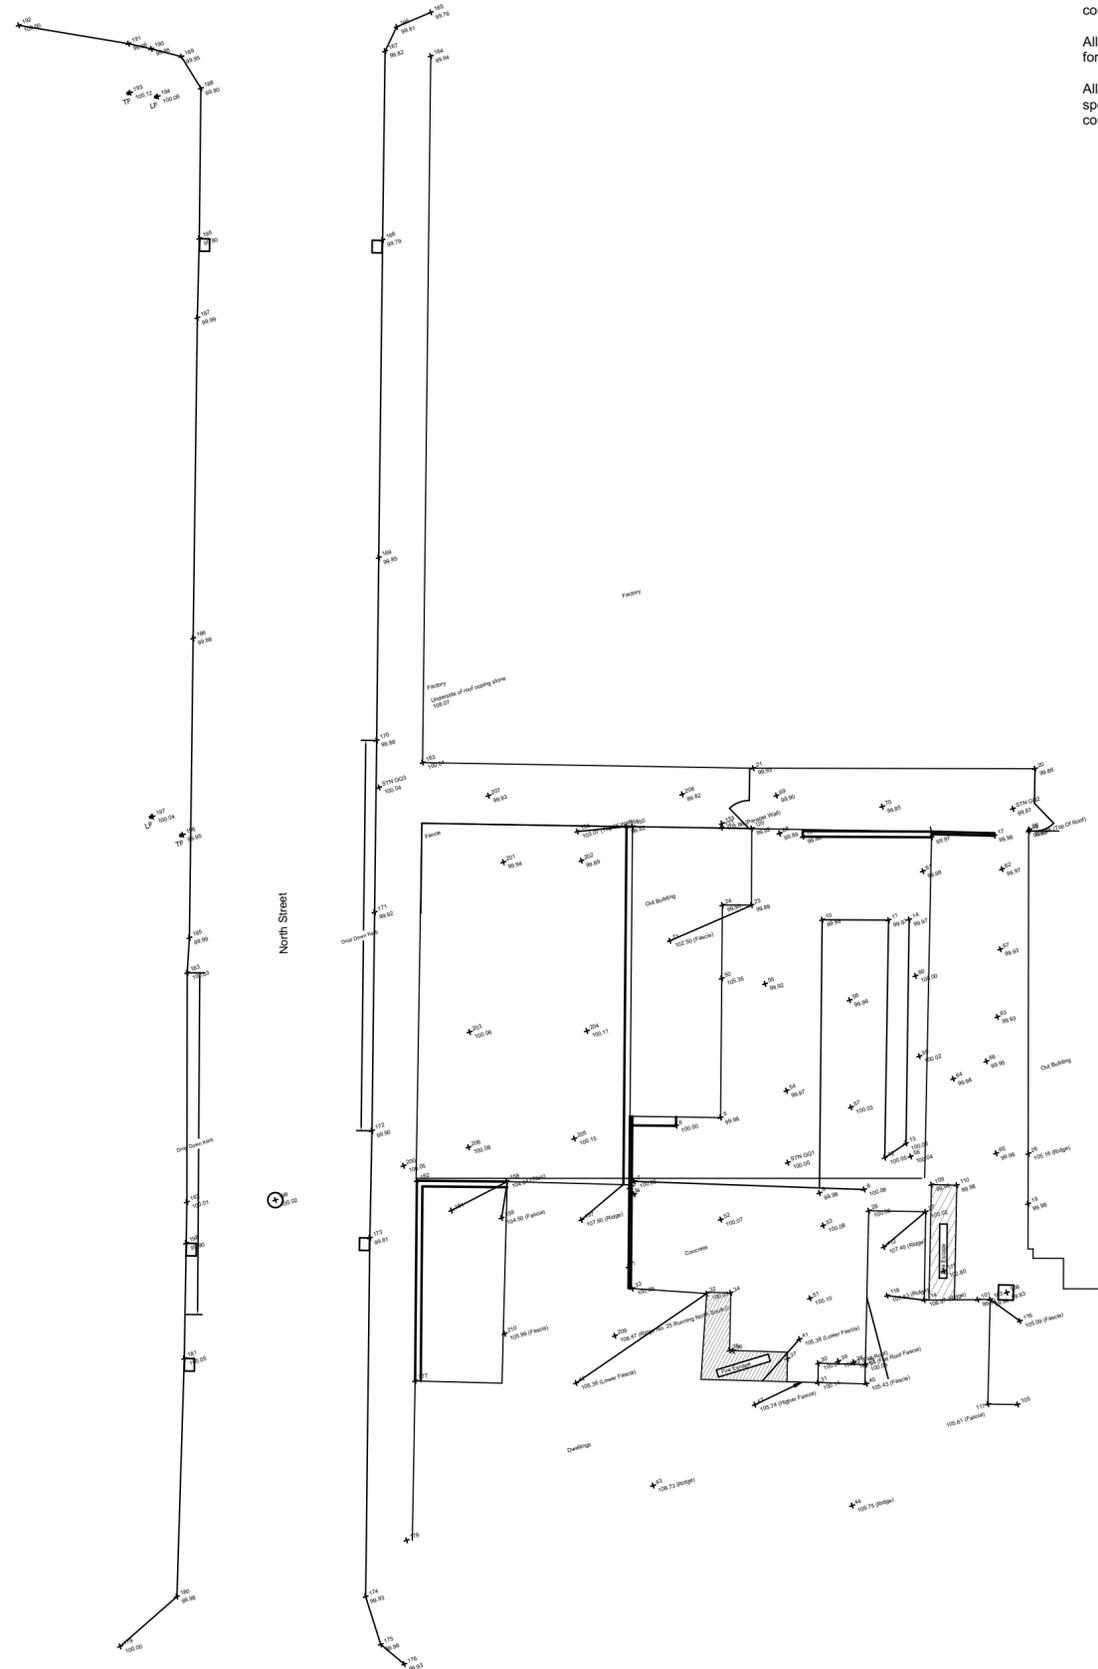

Existing Site Plan With Levels - Undertaken by others

1:200



PROJECT:

Proposed Dwellings

Land Off North Street Huthwaite
Nottinghamshire NG17 2NZ

PROJECT #: S1251007

NORTH



REVISIONS

DATE: 01/10/2025

SCALE: 1:200

Existing Site Plan With Levels

CLIENT: Mr Garland McCalla

NOTES:

01.1

A2 SHEET SIZE