
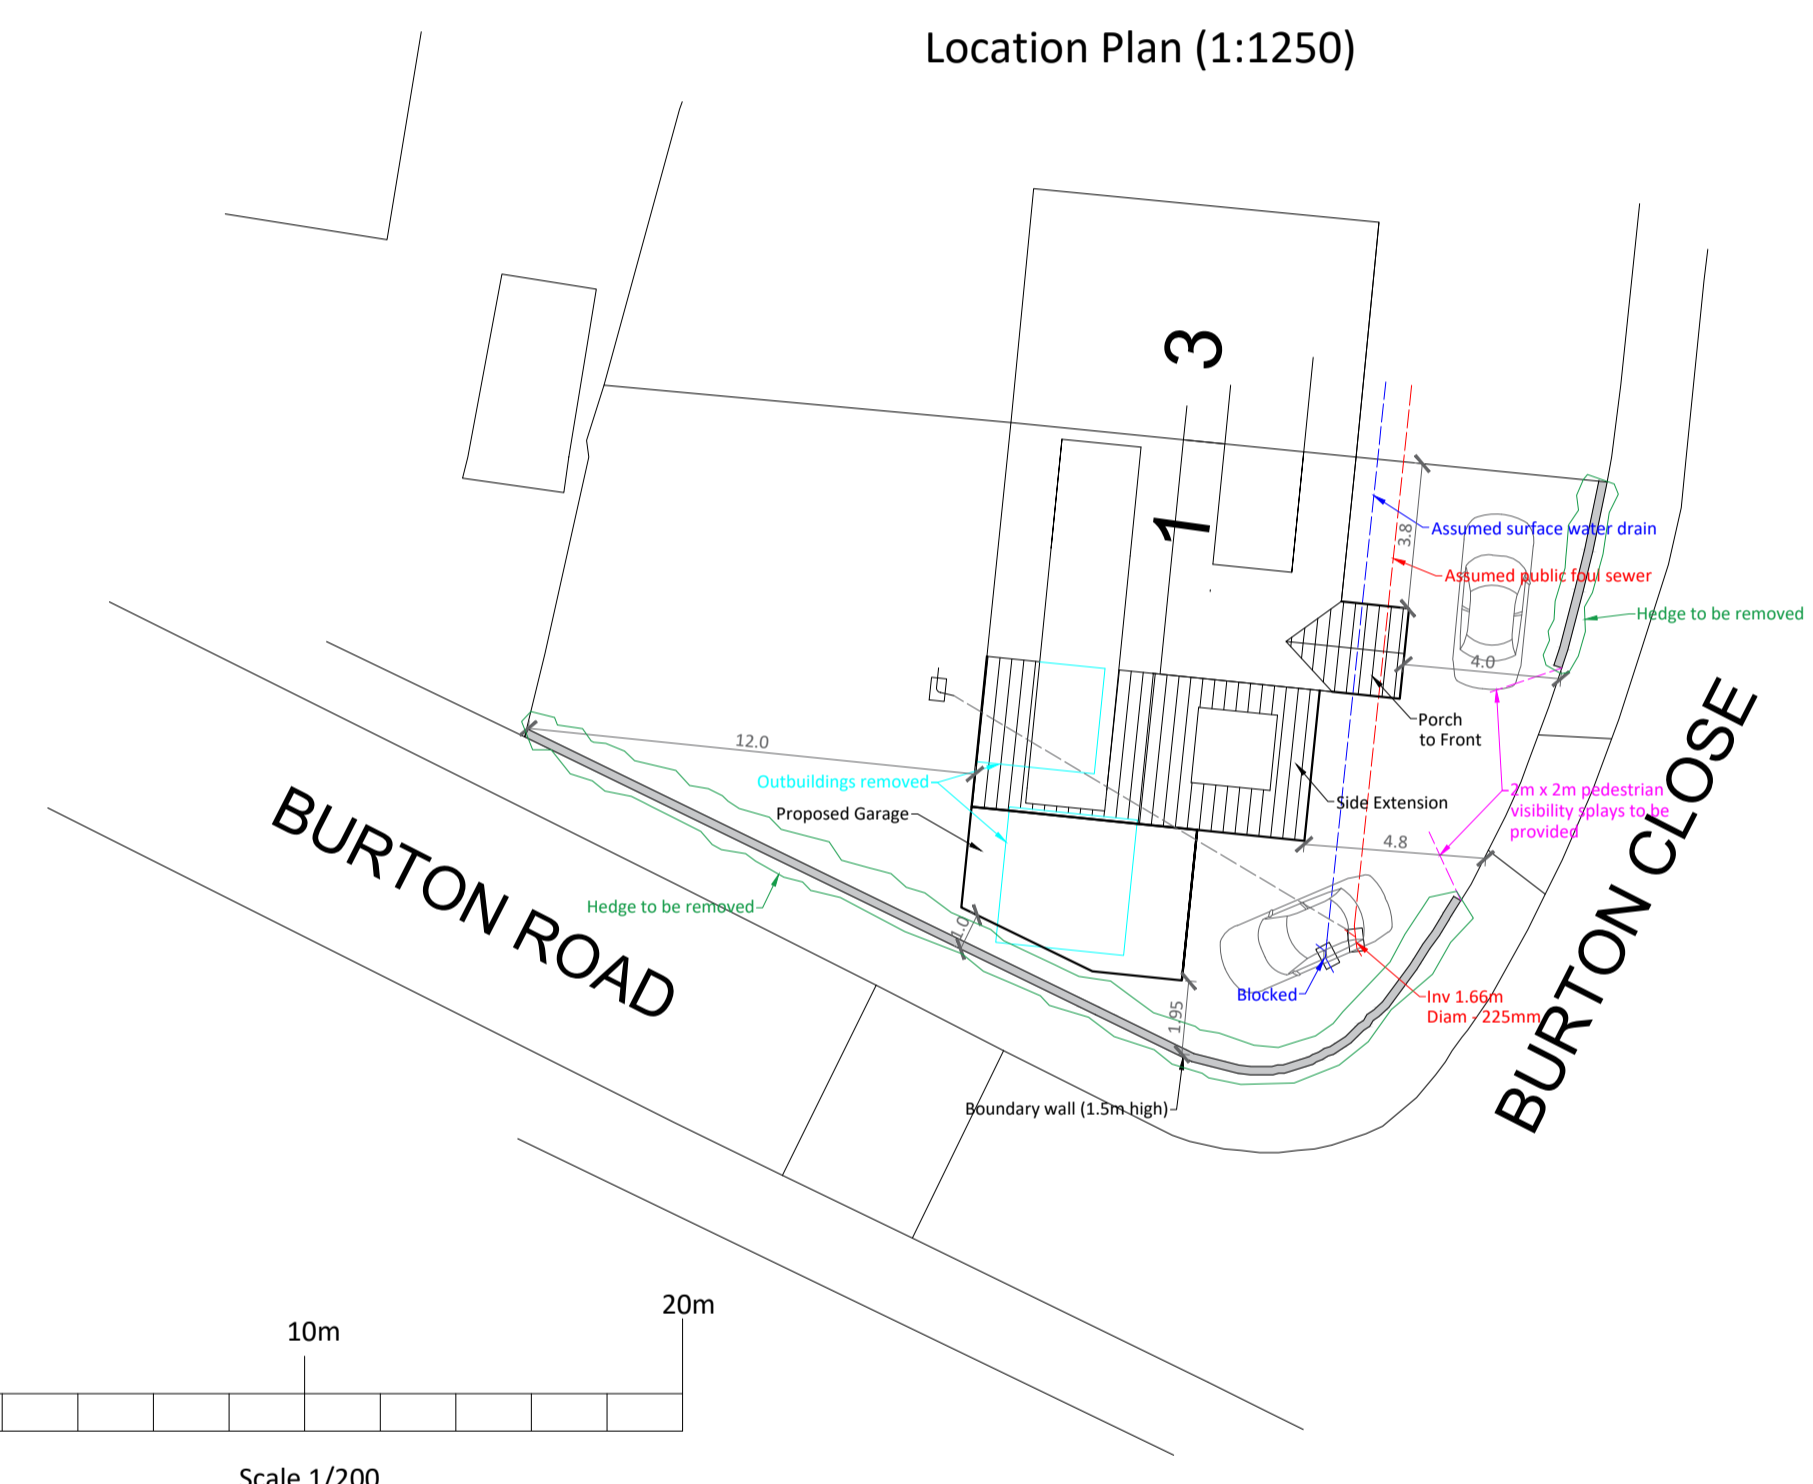
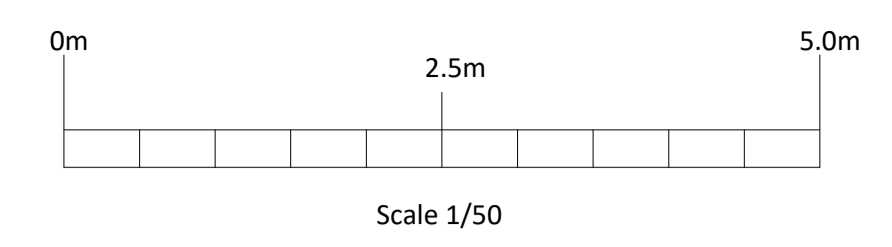


**Proposed First Floor (1:50)**

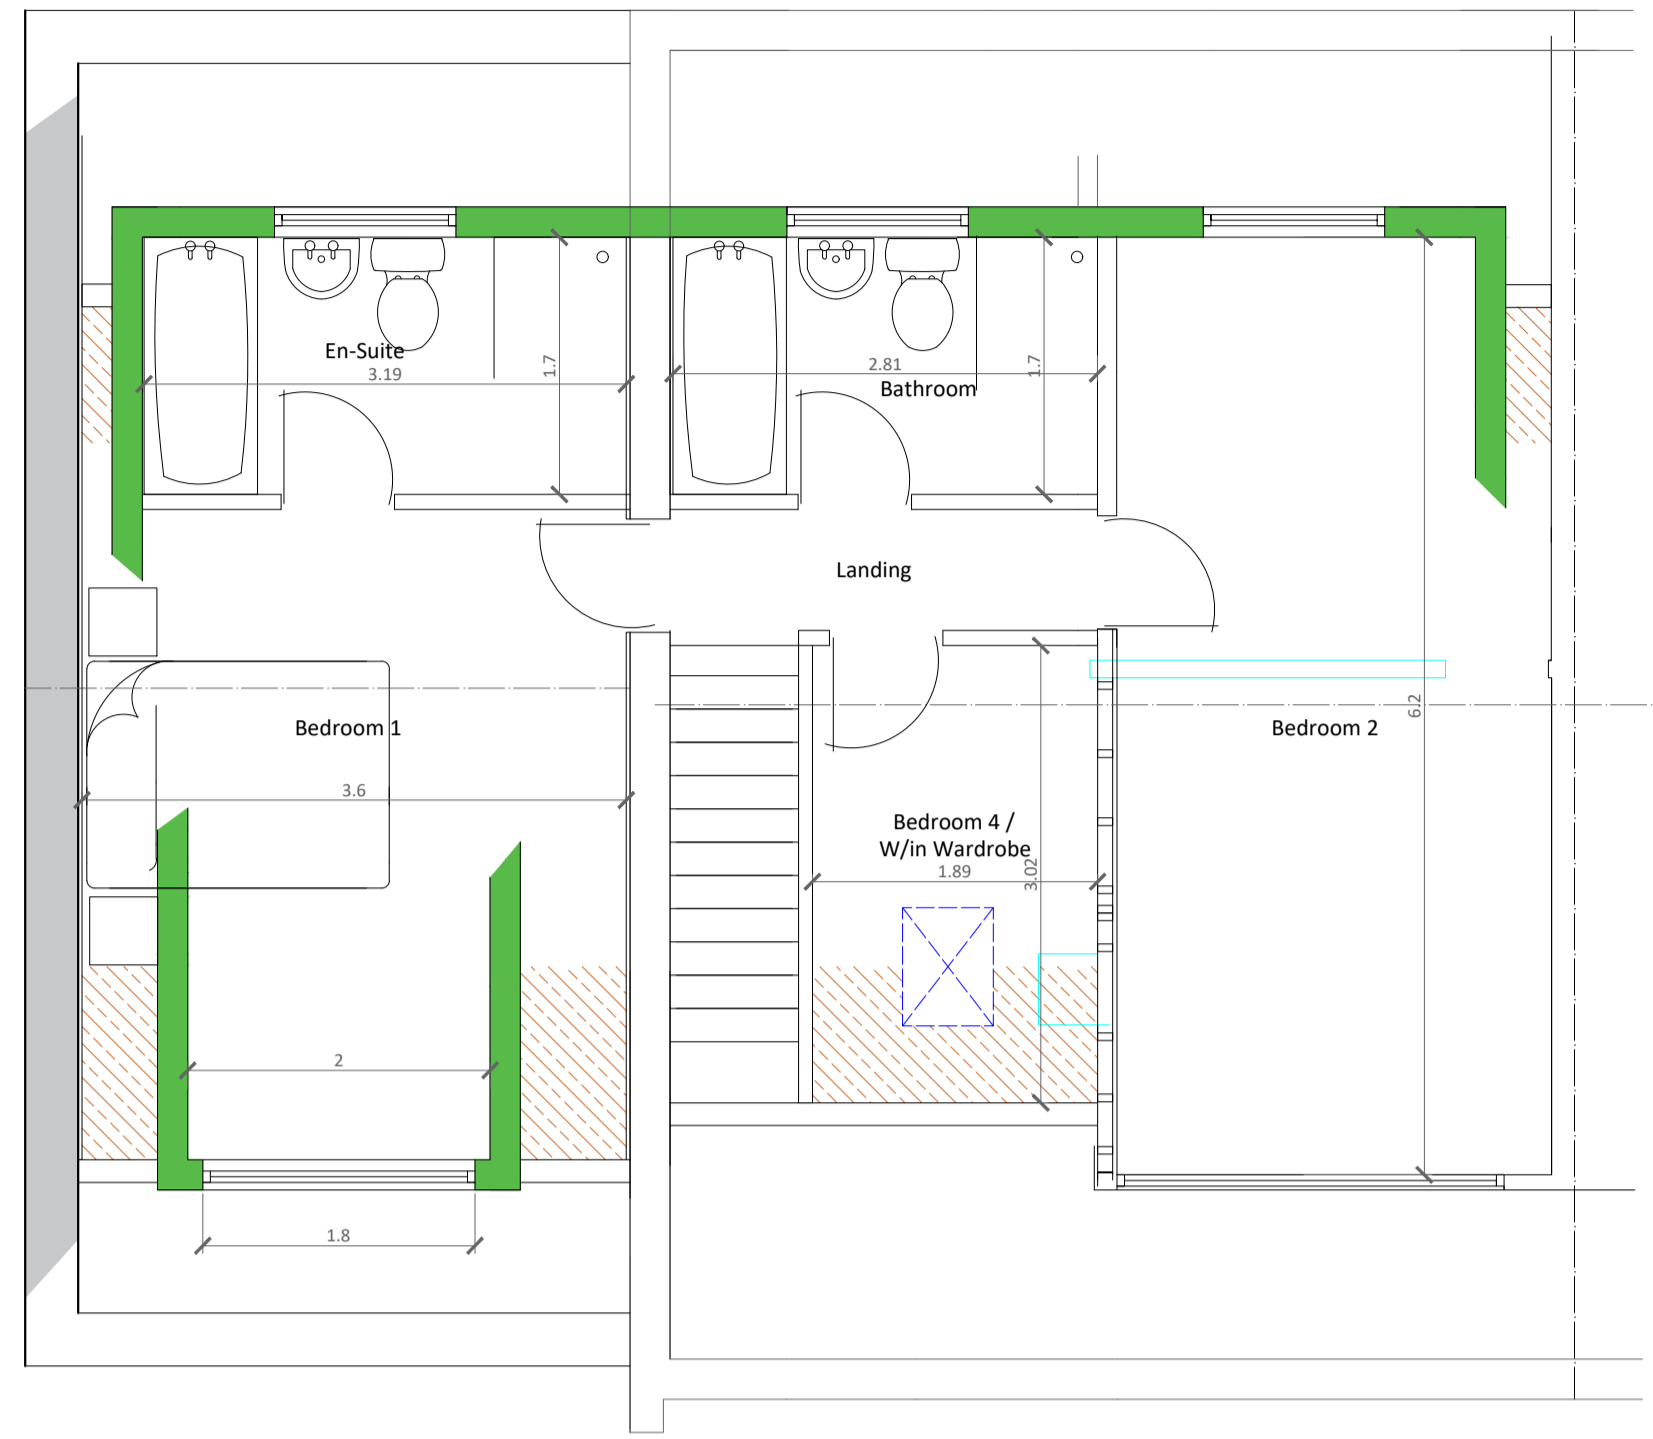

Amended 02/03/26 - Boundary wall reduced to 1.5m high

**Ellis Riley & Son**  
 Planning & Building Design Services  
 14 Eastwood Avenue  
 Warsop  
 Notts  
 NG20 0PJ

Tel: 01623 840118  
 Web: www.ellis-riley.co.uk  
 E-mail: ellisandsle@hotmail.co.uk  
 Mobile: 07885 854103

**Proposal - Side Extension (inc room-in-roofspace & dormer windows) Garage to Side, Porch to Front, Boundary Wall & Render to Existing Walls**

**Site Address - 1 Burton Close  
 Sutton in Ashfield  
 Notts  
 NG17 2EW**

**Drawing - Floor Plans - Elevations - Block & Location Plan**

**Client - Mr & Mrs Cockerill**

**Scales - 1:50 1:100 1:1250 1:200**

**Paper Size - A1**

**Drawn - S.Riley**

**Drg No - 2023-107rev1**

**Date - 15/12/2025**