


Typical Cross Sections

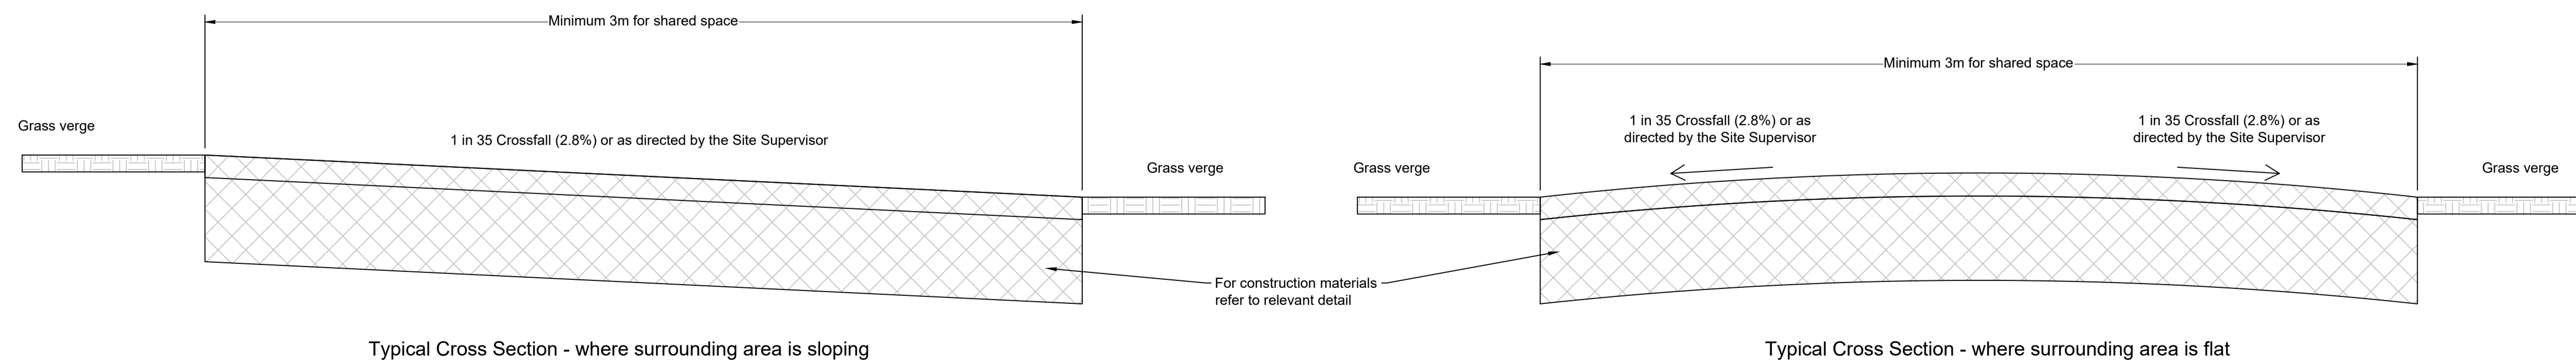

- Notes:
1. Do not scale from this drawing. If in doubt refer to the Site Supervisor for clarification.
  2. All dimensions are shown in metres unless otherwise stated.
  3. It is the responsibility of the contractor to verify the position of any services before commencing on site.
  4. The contractor shall comply with the Manual Handling Operations Regulations (kerbs and slabs handling operations) as amended 2004.
  5. It is the responsibility of the contractor to execute the works at all times in accordance with the requirements of the Health and Safety at Work Act 1974 and the CDM Regulations 2015.
  6. This drawing forms part of a design pack and should be read in conjunction with all drawings listed on the project drawing register.
  7. Material to be laid and compacted to Clauses 802 and 903, clause numbers refer to the 5th edition of the Specification for Road & Bridge works and shall be read in conjunction with Highway Construction details published by HMSO & Manual of Contract Documents for Highway Works vol.1 (mchw1).
  8. Bond coat or tack coat must be used between all asphalt layers.
  9. All vertical asphalt edges shall be sealed with bitumen.

D4	04/05/21	Updated following client comments	ARM	EH	EH	JG
D2	21/04/21	Updated following site visit	ARM	EH	EH	JG
D1	06/04/21	Updated following client's comments	ARM	EH	EH	JG
D0	22/03/21	Initial issue	ARM	EH	EH	JG
Rev	Date	Revision details	Drawn	Check	Review	Approv

© This drawing is the property of SYSTRA Limited and the information can only be reproduced with their prior permission.

**SYSTRA**  
5 Old Bailey  
London  
EC4M 7BA  
E uk\_london@systra.com  
W www.systra.co.uk

Client  
**Ashfield District Council**

Project  
**Ashfield Walking and Cycling Routes (Accelerated Programme)**

Title  
Standard Details

Drawn	ARM	Checked	EH	Reviewed	EH	Approved	JG	
Original Date	22/03/2021	Scale	NTS	Drawing Status	Approval			
Drawing Number	110163-SD-100-01						Rev.	D3