




DMRB REQUIRED VERTICAL VISIBILITY SPLAYS

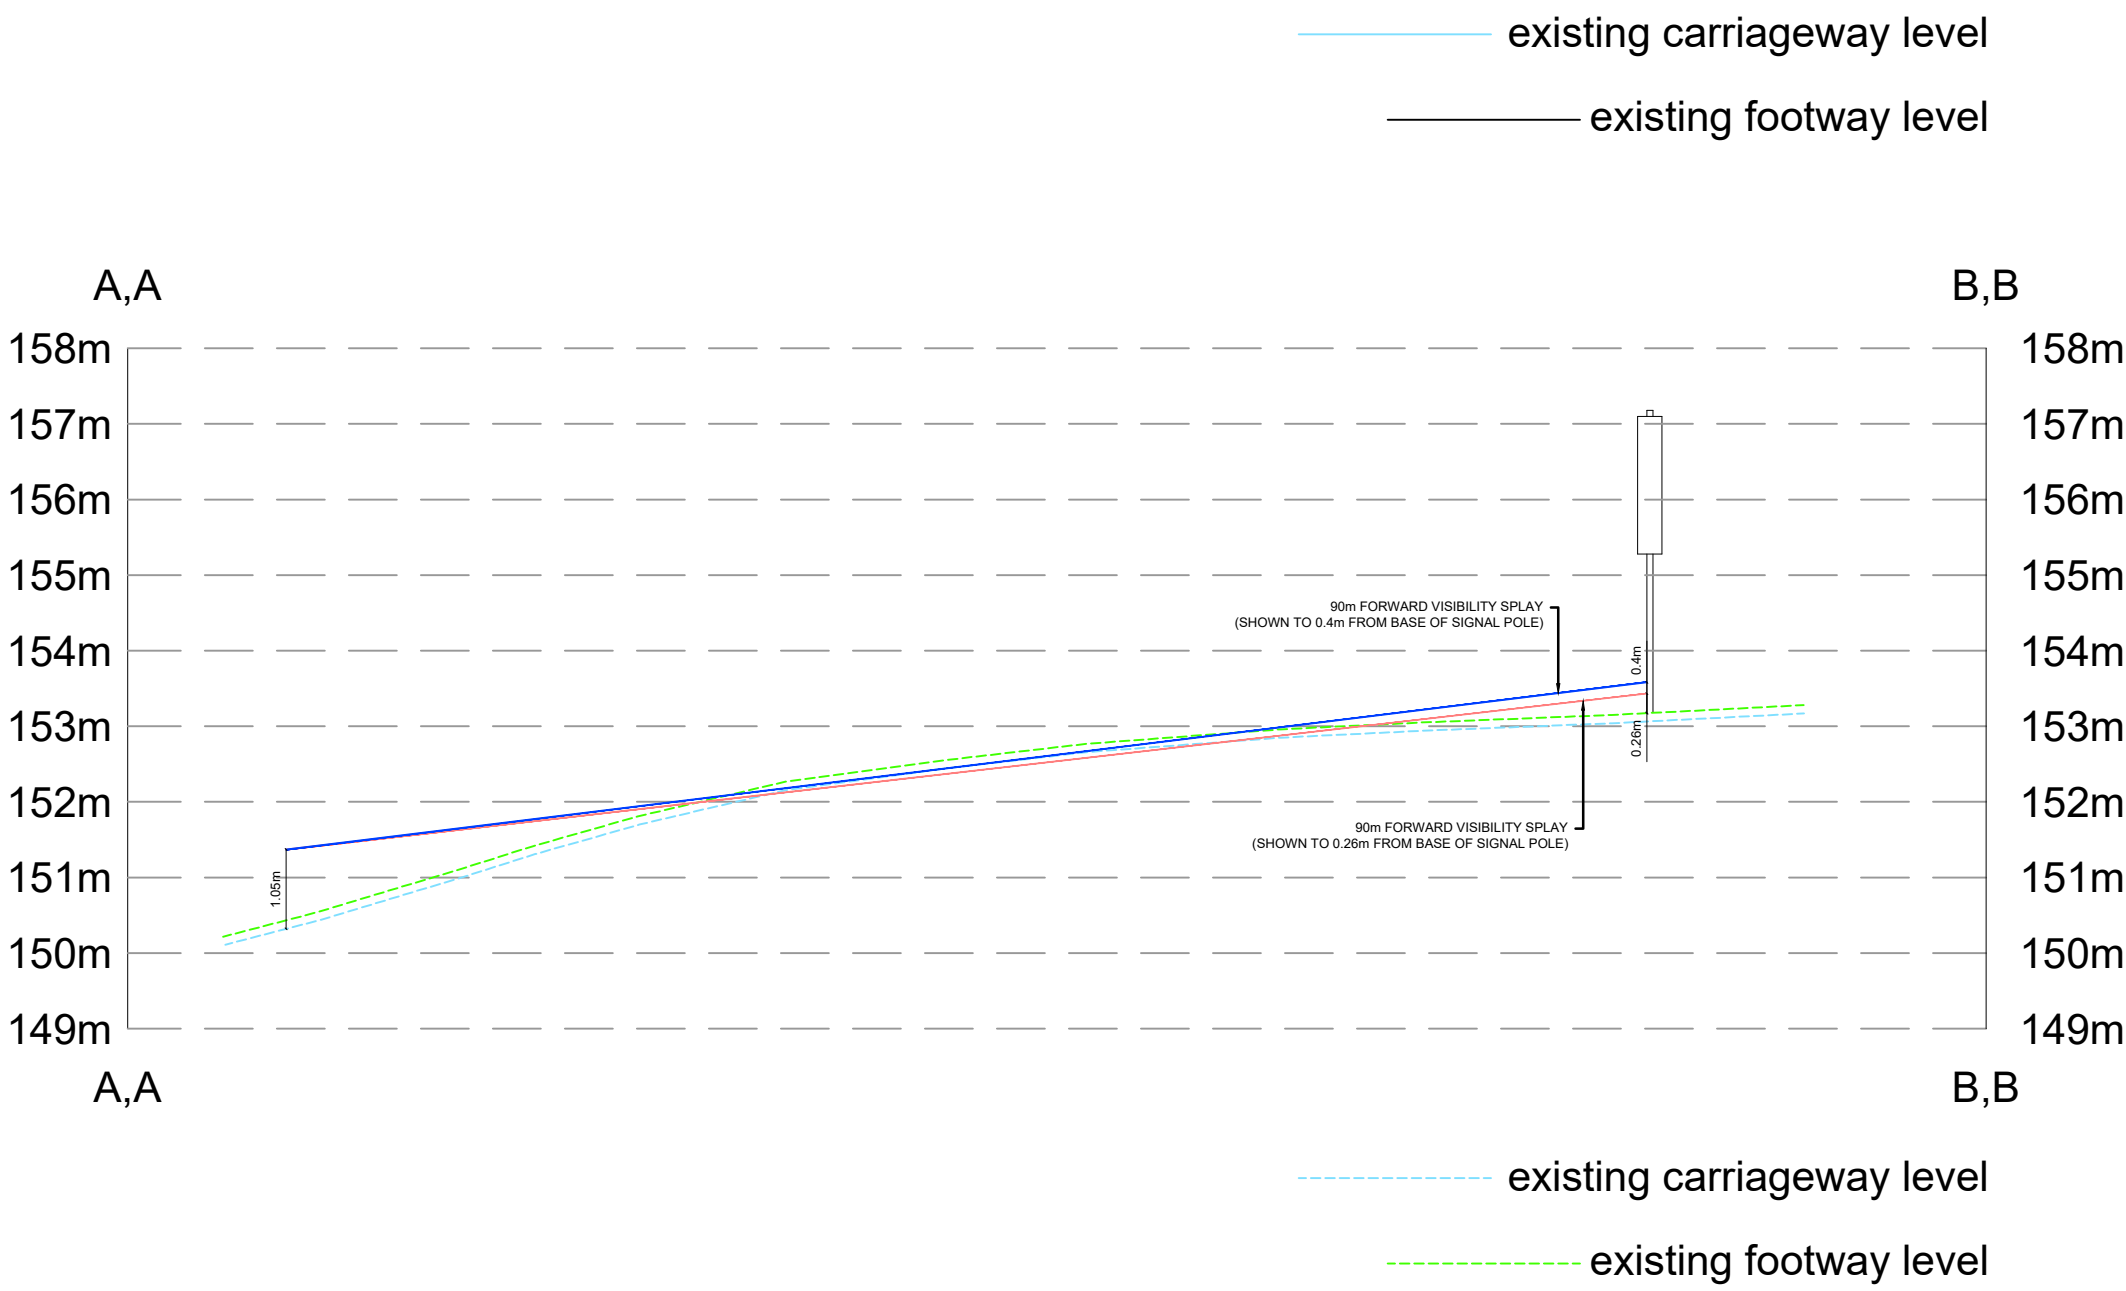

DMRB ACHIEVABLE VERTICAL VISIBILITY SPLAY

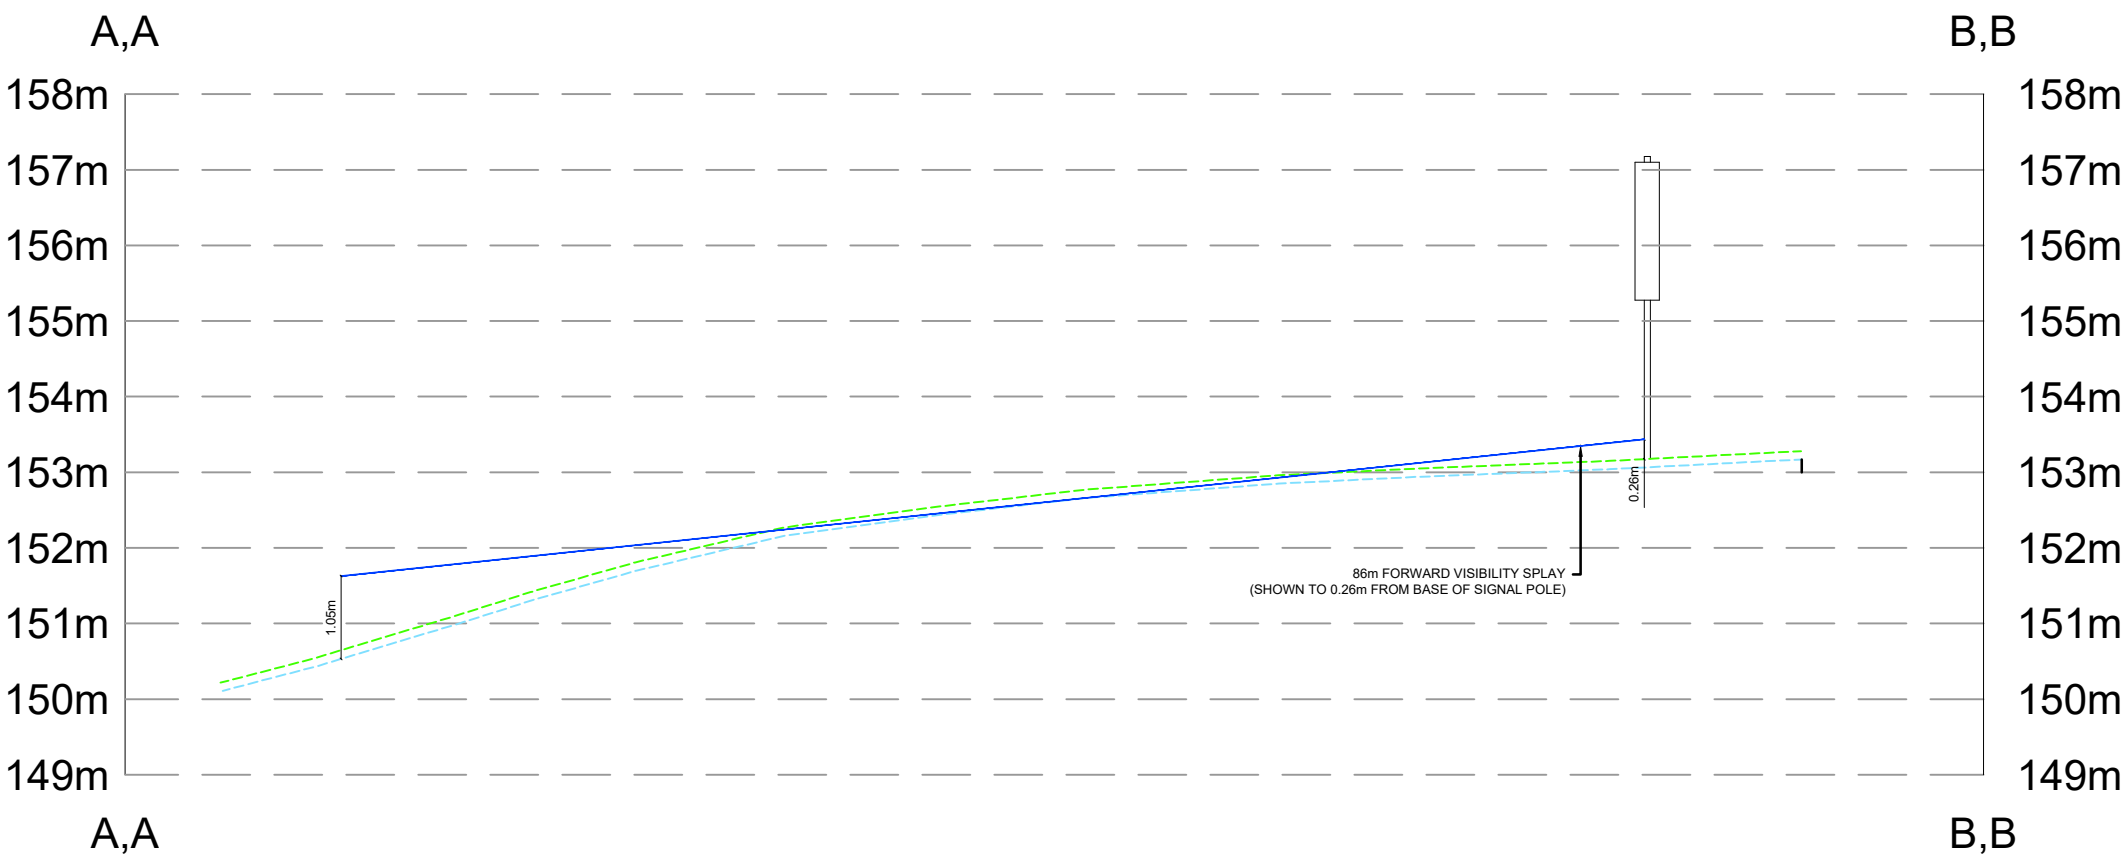

NHDG AND MIS REQUIRED VERTICAL VISIBILITY SPLAY

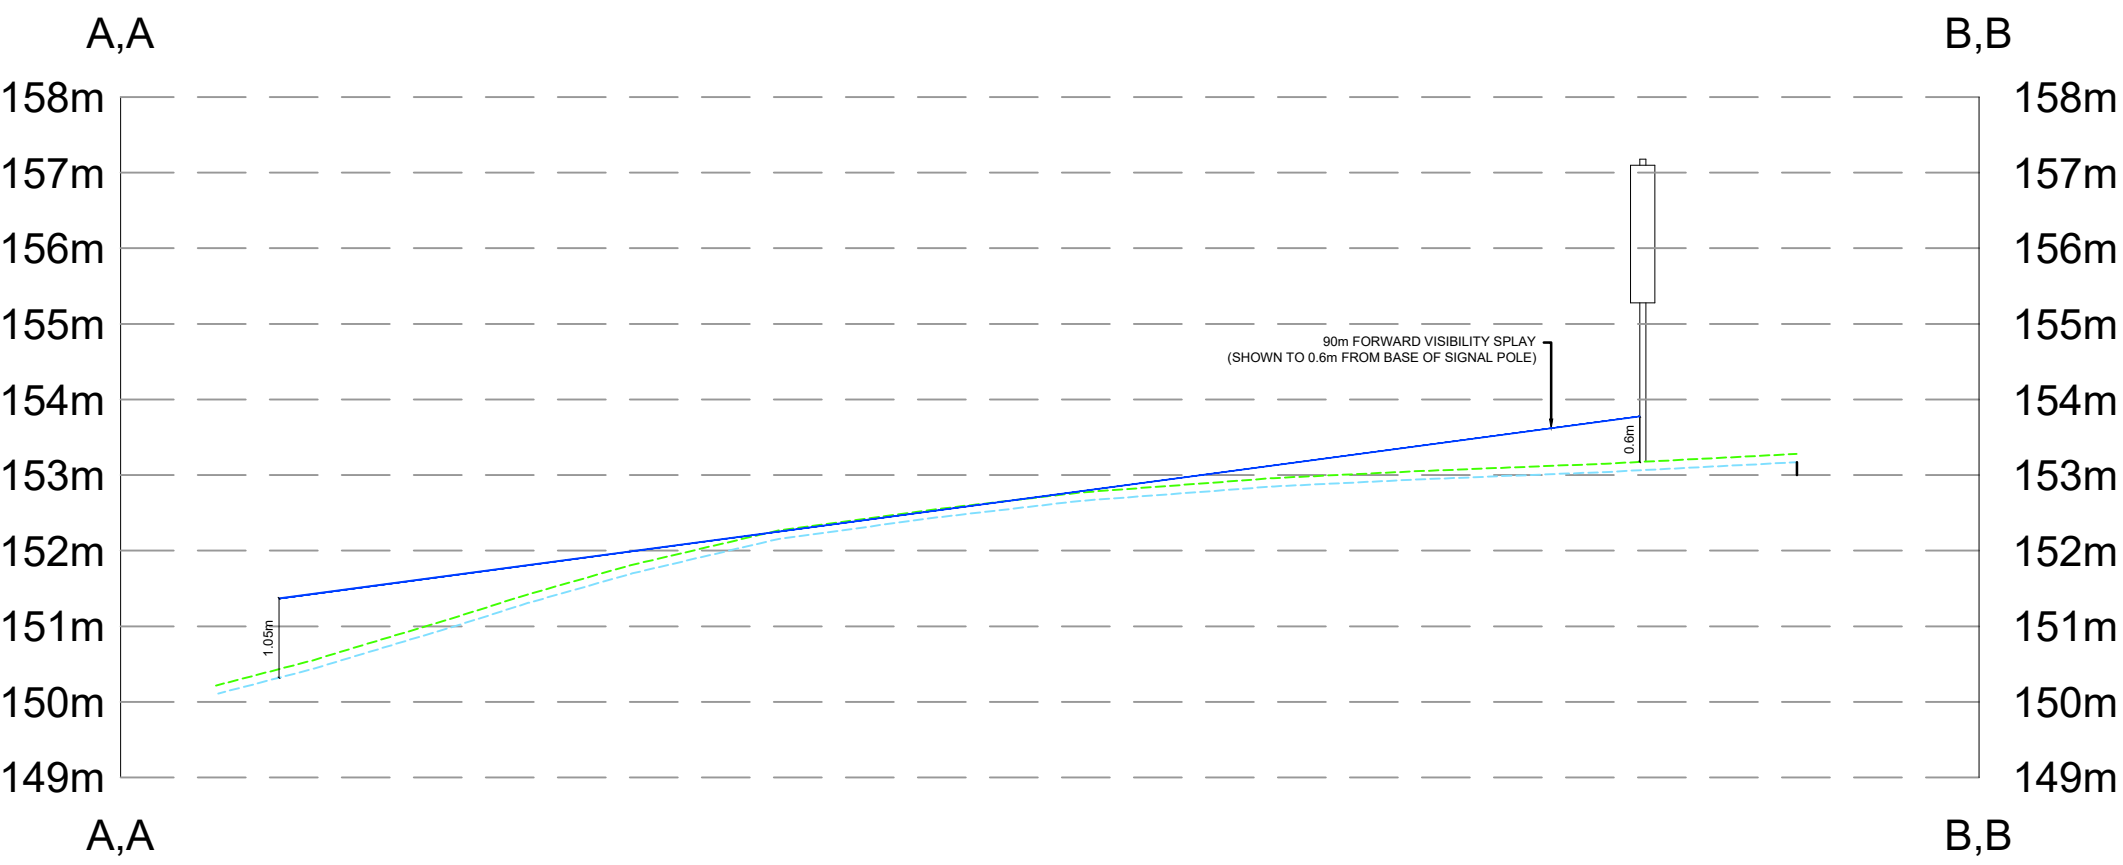

- Notes
1. Do not scale this drawing. All dimensions must be checked/ verified on site. If in doubt ask.
  2. This drawing is to be read in conjunction with all relevant architects, engineers and specialists drawings and specifications.
  3. All dimensions in metres unless noted otherwise. All levels in metres unless noted otherwise.
  4. Any discrepancies noted on site are to be reported to the engineer immediately.

P1	28.09.23	First issue to LHA	MT	DC
Rev	Date	Description	Dr	Rev

Client:  
**Hallam Land Management**

Project:  
**Land at Newark Road,  
Sutton in Ashfield**

Title:  
**Vertical Visibility Splays  
Newark Road**



Drawn: M. Tatler	Reviewed: D. Cummins
Size: A1	Date: 28 / 09 / 2023

Status:  
**PRELIMINARY ISSUE**

Project Reference	Type	Number	Revision
ADC1580-DR-	014	P1	