


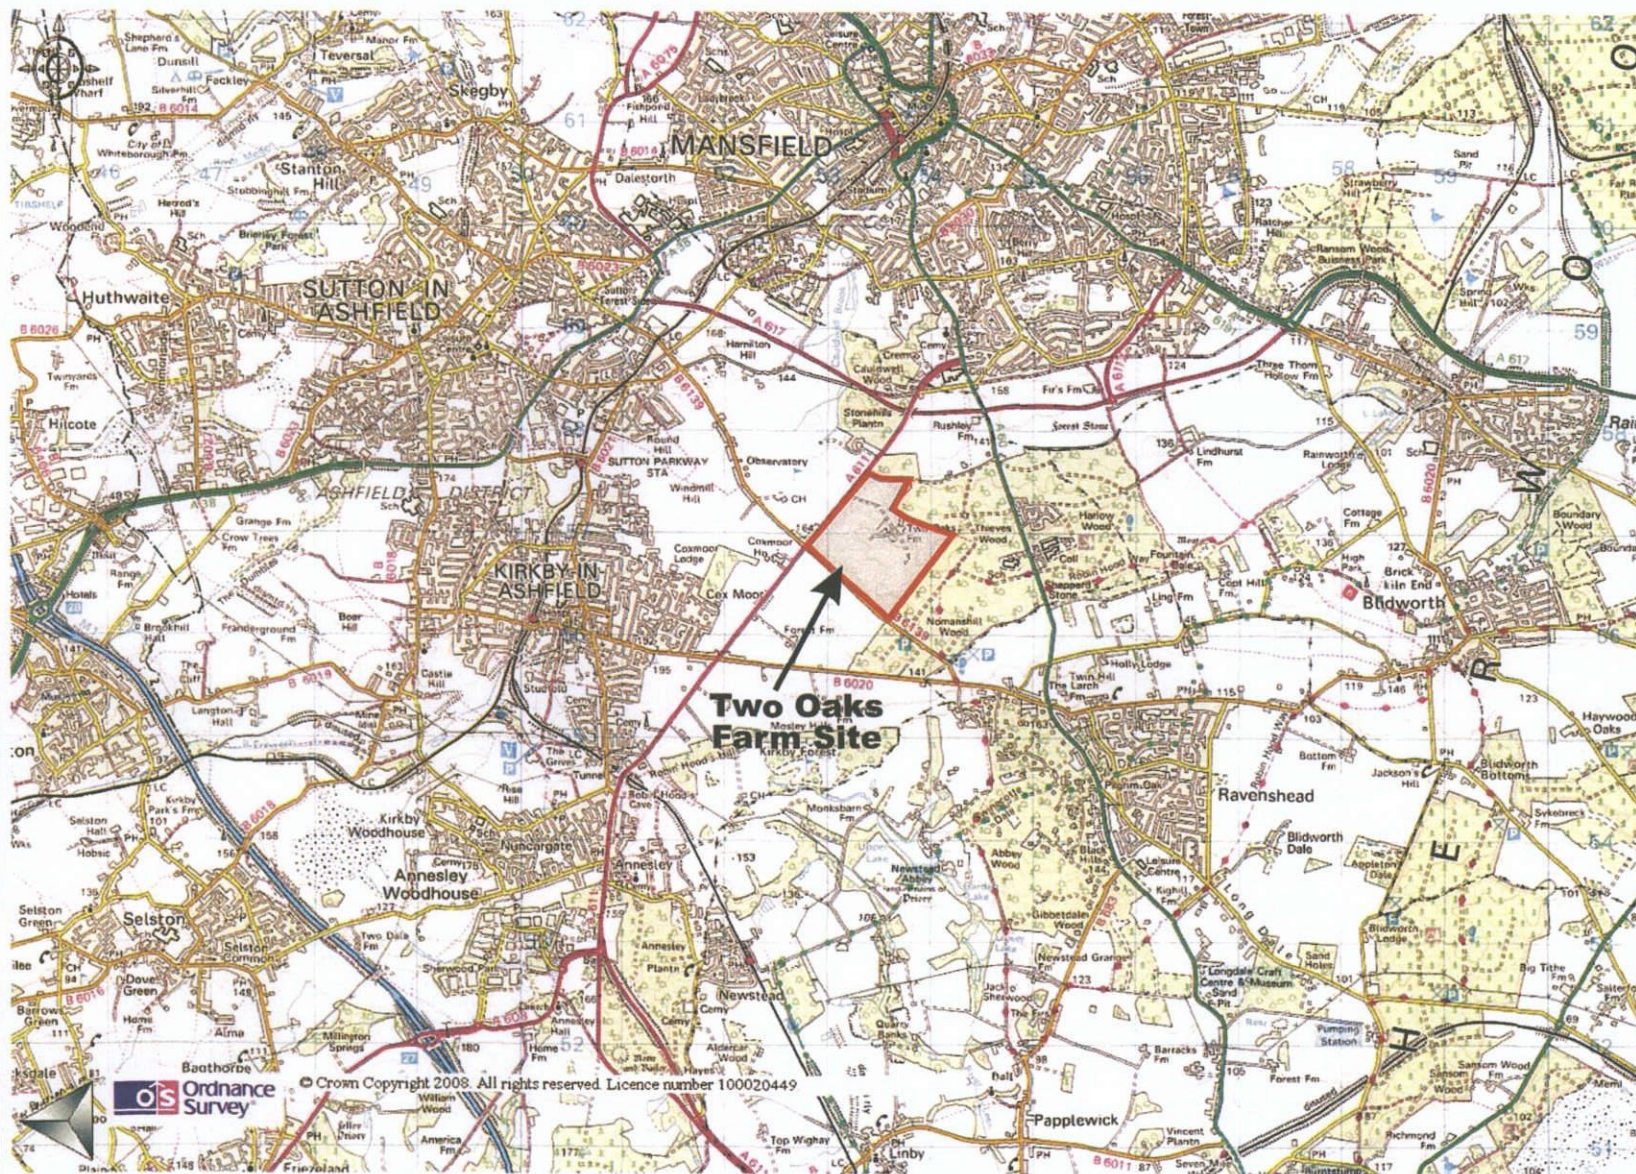

Ashfield District Council
Development Control

11 DEC 2008

REF

RECEIVED

10 DEC 2008

COMMUNITIES DEPT.

Figure 1
Location Map

Scale
nts

Client
Mansfield Sand
Project
Scoping Opinion
Site
Two Oaks Farm

Mansfield Sand
CONTRACT LTD



Greenfield
associates

1 Commercial Road, Keyworth,
Nottingham, NG12 5JS
Tel: (0115) 9372002 Fax: (0115) 9376096
Email: admin@greenfield-associates.co.uk

Based upon the 2001 Ordnance Survey 1:50,000
map with the permission of The Controller of
Her Majesty's Stationary Office
Crown Copyright. Greenfield Associates,
1 Commercial Rd, Keyworth, Nottingham
Licence No. AL 51161A0001