



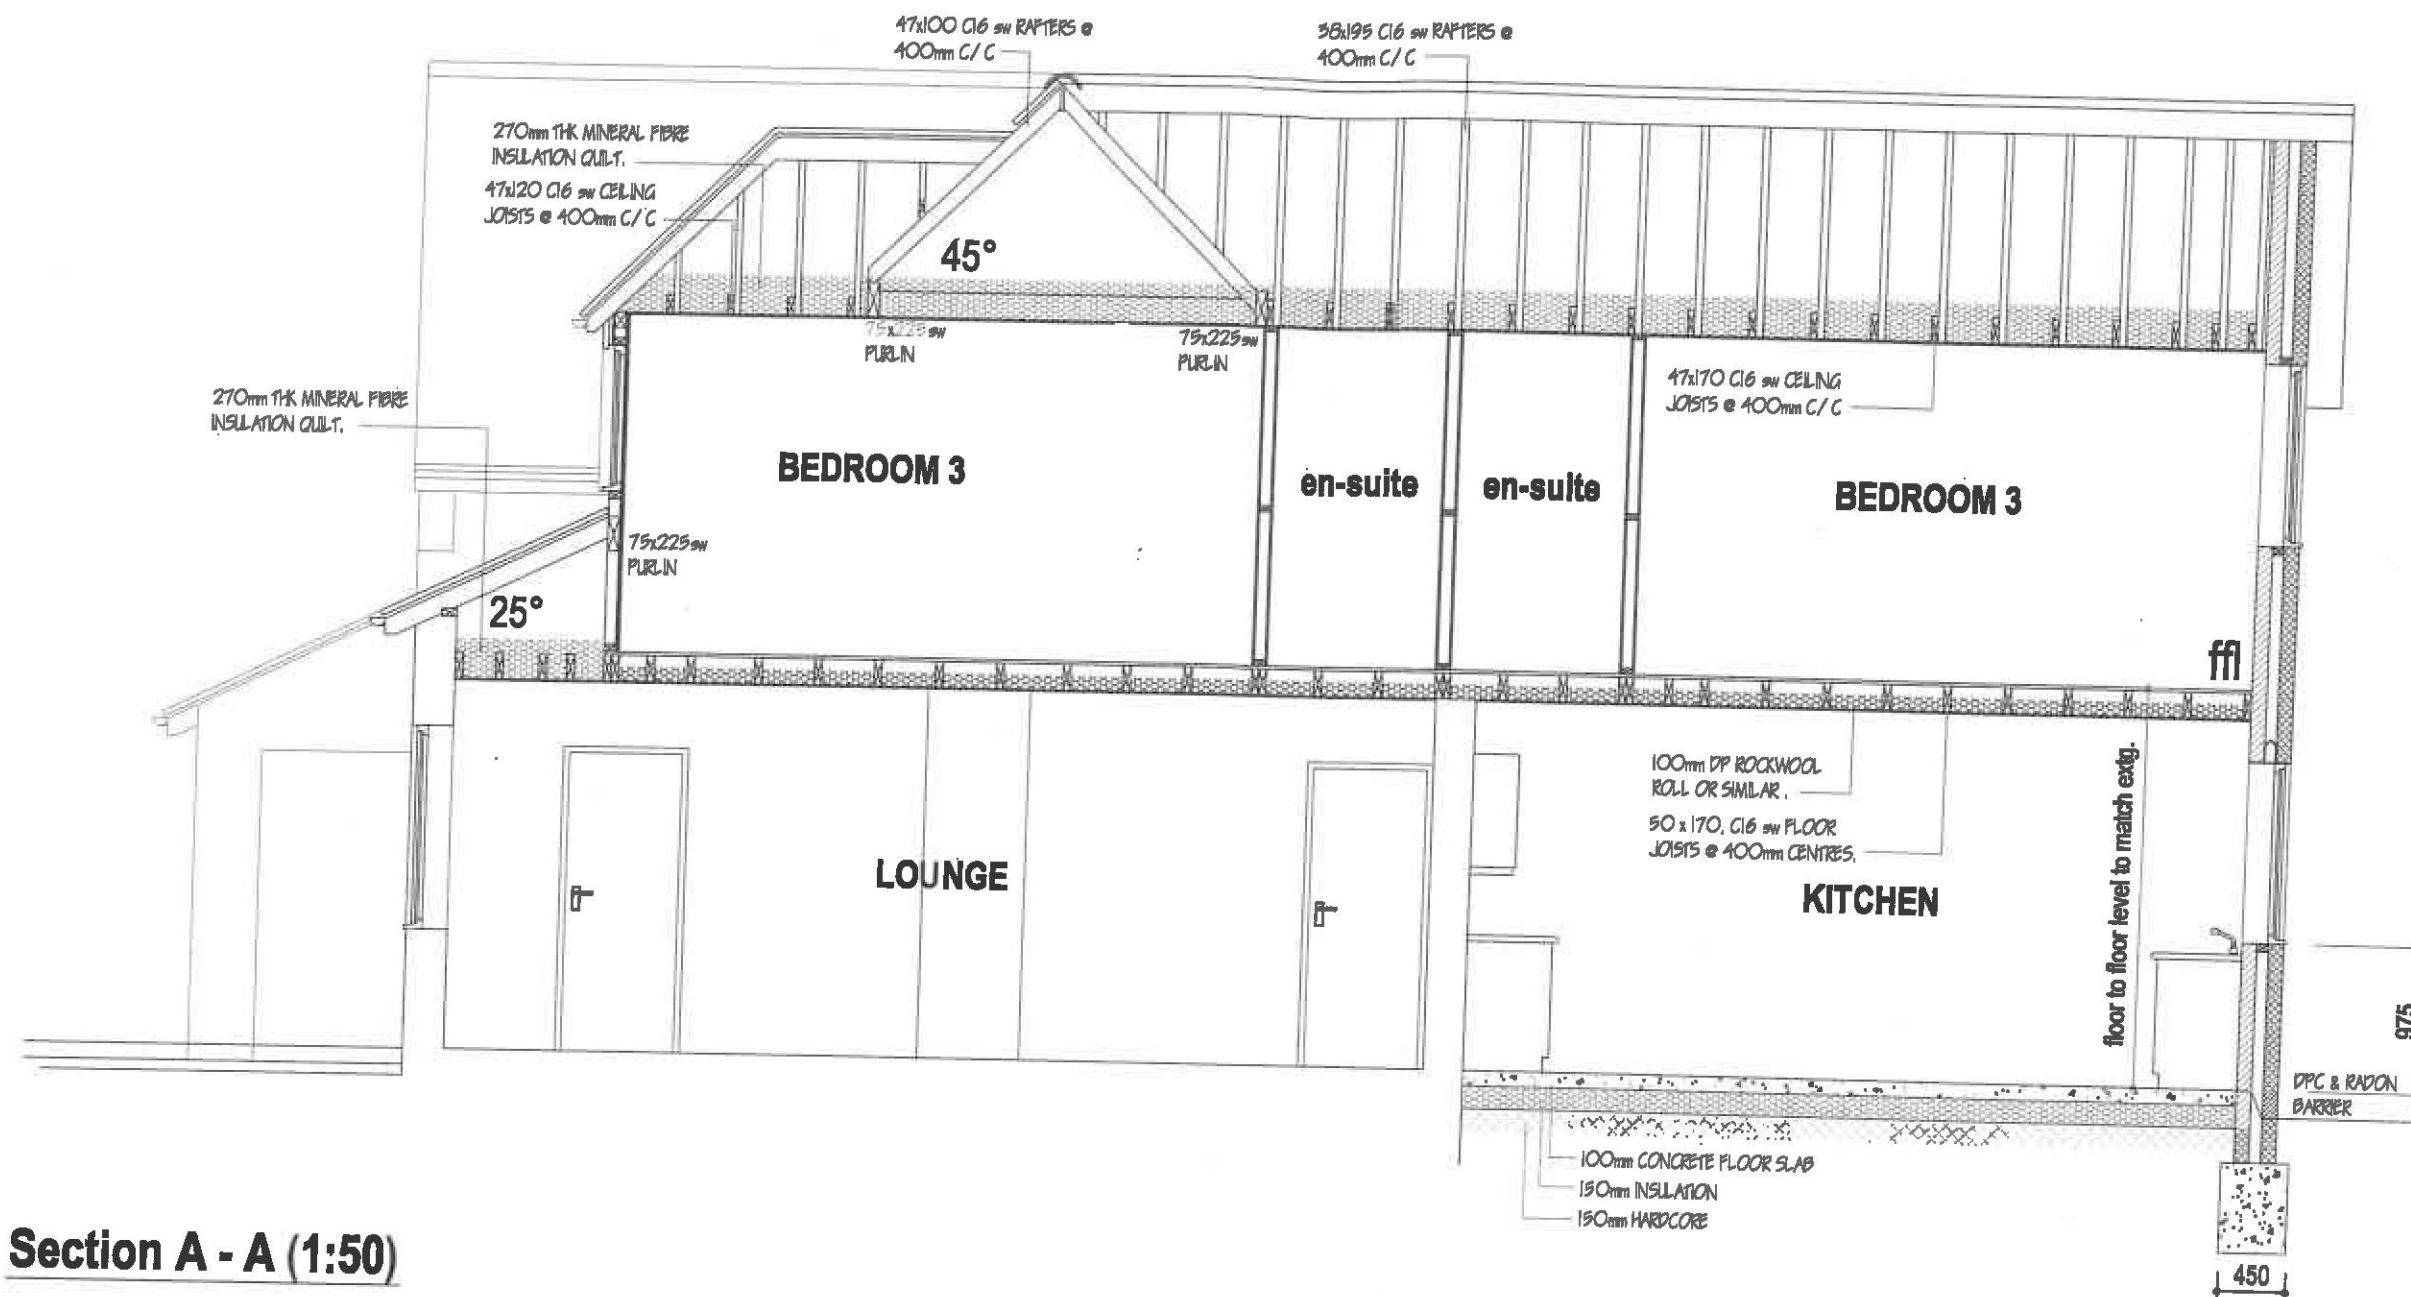

Section A - A (1:50)

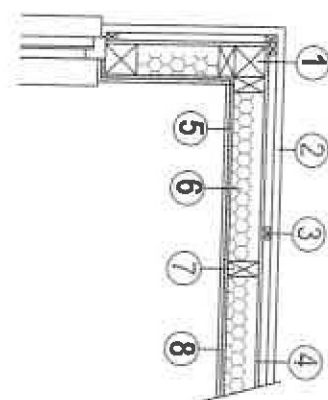

Dormer Detail (nts)

- 1 100x100 SW CORNER POST
- 2 VERTICAL PLAIN TILE CLADDING
- 3 25x38 SW BATTENS @ 600mm CENTRES ON BREATHER MEMBRANE.
- 4 12mm THK SHEATHING PLY.
- 5 12mm THK CELOTEX TM4012.
- 6 70mm THK CELOTEX G41070.
- 7 50x100 SW STUDS @ 600mm CENTRES.
- 8 12.5mm THK GYPSUM PLASTERBOARD.

- DENOTES EXTERNAL WALLS OR INTERNAL PARTITIONS TO BE REMOVED & MADE GOOD. ALLOW FOR SUITABLE LINTEL OVER WHERE NEEDED.
- 100mm THERMAL BLOCKWORK WITH A LAMBDA VALUE OF 0.11 OR BETTER.
- 100mm, 3.6N/mm² LIGHTWEIGHT AGGREGATE BLOCKWORK.
- SOUND PROOFED PARTITION TO ACHIEVE dBA VALUE OF 40 OR BETTER
- NEW 100mm STUD PARTITION
- NEW STEEL BEAMS SUPPORTING NEW FLOOR/ CEILING TIMBERS OR MASONRY. TO BE CONCEALED WITHIN FLOOR DEPTH OR STUD WORK WHEREVER POSSIBLE.
- SDVP
- STUD STACK WITH AIR ADMITTANCE VALVE.
- SD SMOKE DETECTOR TO BS5839-6: 2004

M.I.C. DESIGN
BUILDING DESIGN SERVICES

7a Watnall Road, Hucknall,
Nottingham. NG15 7LD
tel: 0115 9557991

Project Mr V. Landay
Proposed First Floor Extension

Location 107 Papplewick Lane,
Hucknall, Nottingham
NG15 8BG

Title Section

Scale 1:50 @ A3

Date 22.10. 2013

13.02.17 - 05a

Revision a - client revisions