


BLOCK PLAN

DIAMOND AVENUE (B6020)

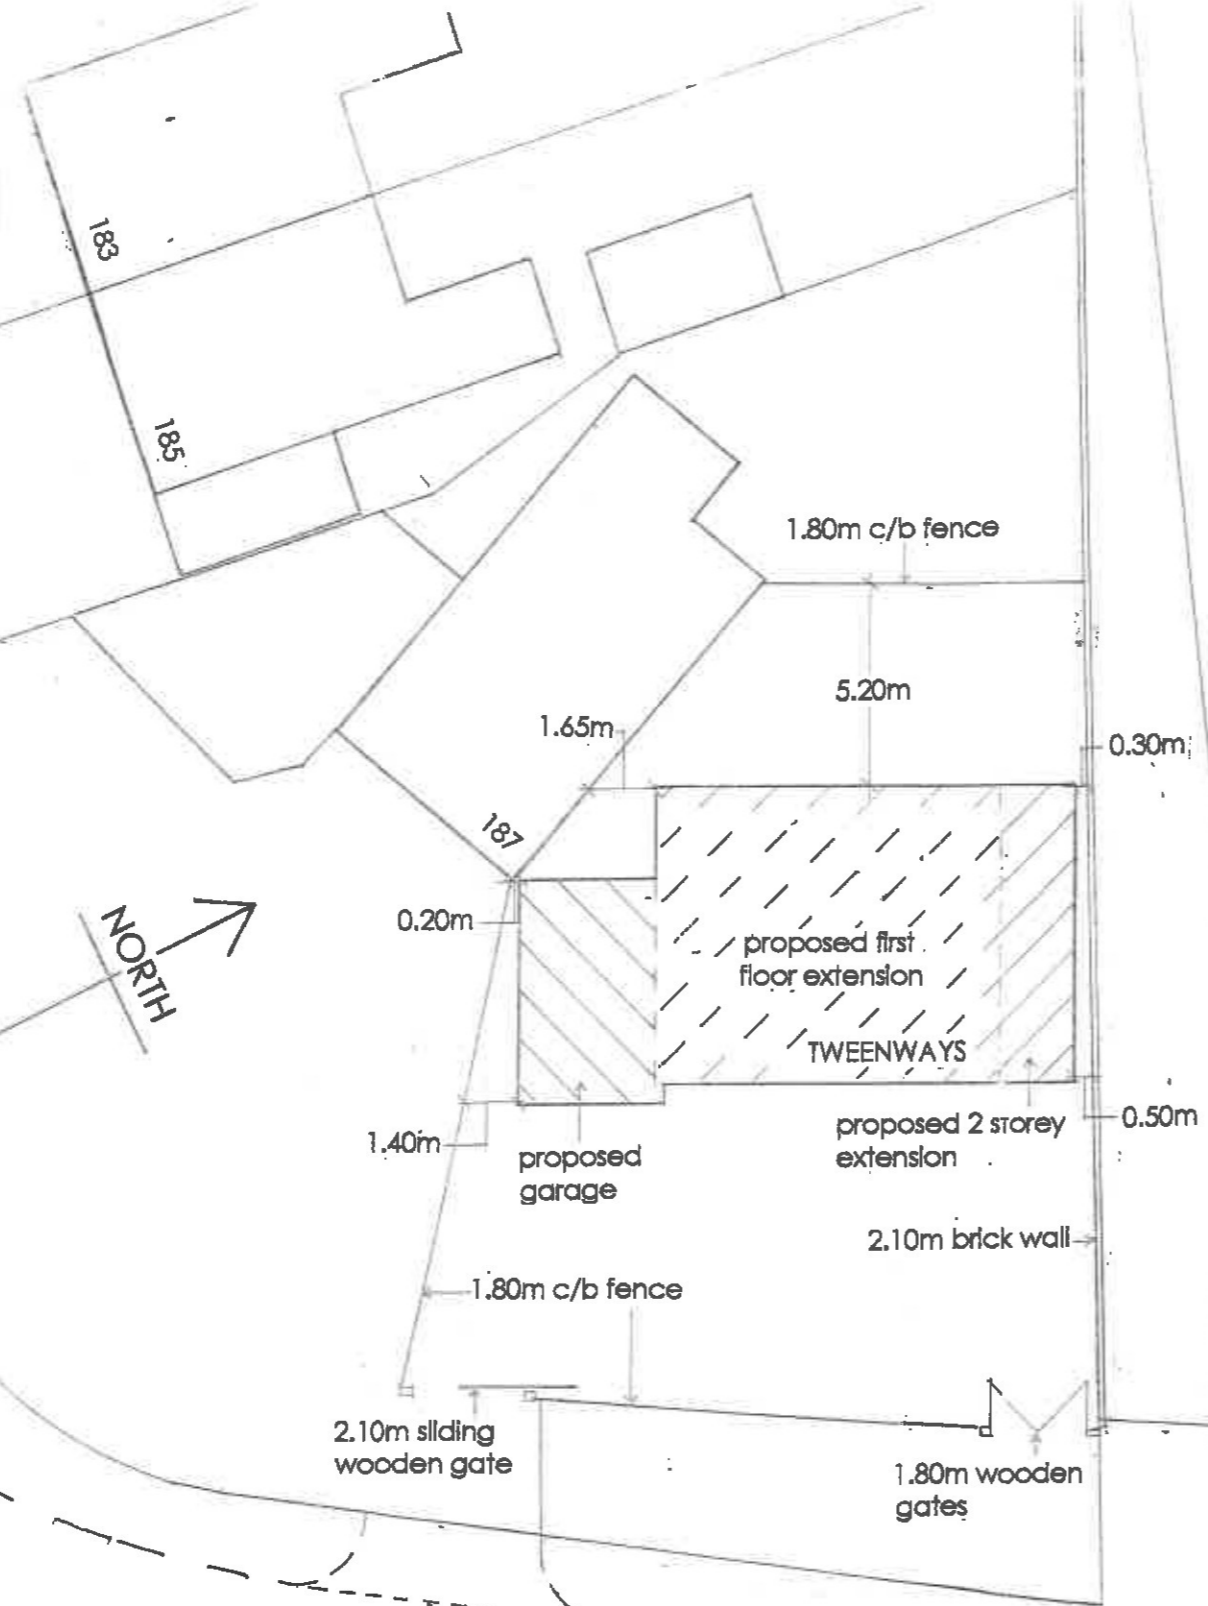

HOLLINWELL HEIGHTS

DERBY ROAD (A611)

365

363

361

Proposed Extensions & Front & Rear Dormers to:-  
Tweenways, Derby Road, Kirkby in Ashfield,  
Nottingham, NG17 7BN for:-

Mr John Abbiss

Drawing No. PAF/JA/05 Scale 1 : 200

Drawn by Peter A Fletcher <><  
Quantity Surveyor & Building Consultant  
'Grace Haven', 81 Plainspot Road, Brinsley, Nottingham, NG16 5BQ  
Tel: 01773 715819 Mob. 07935 281537 peter@p.a.fletcher@gmail.com

April 2022