


23/12/2024
Ashfield District Council



BLOCK PLAN AS PROPOSED 1:500

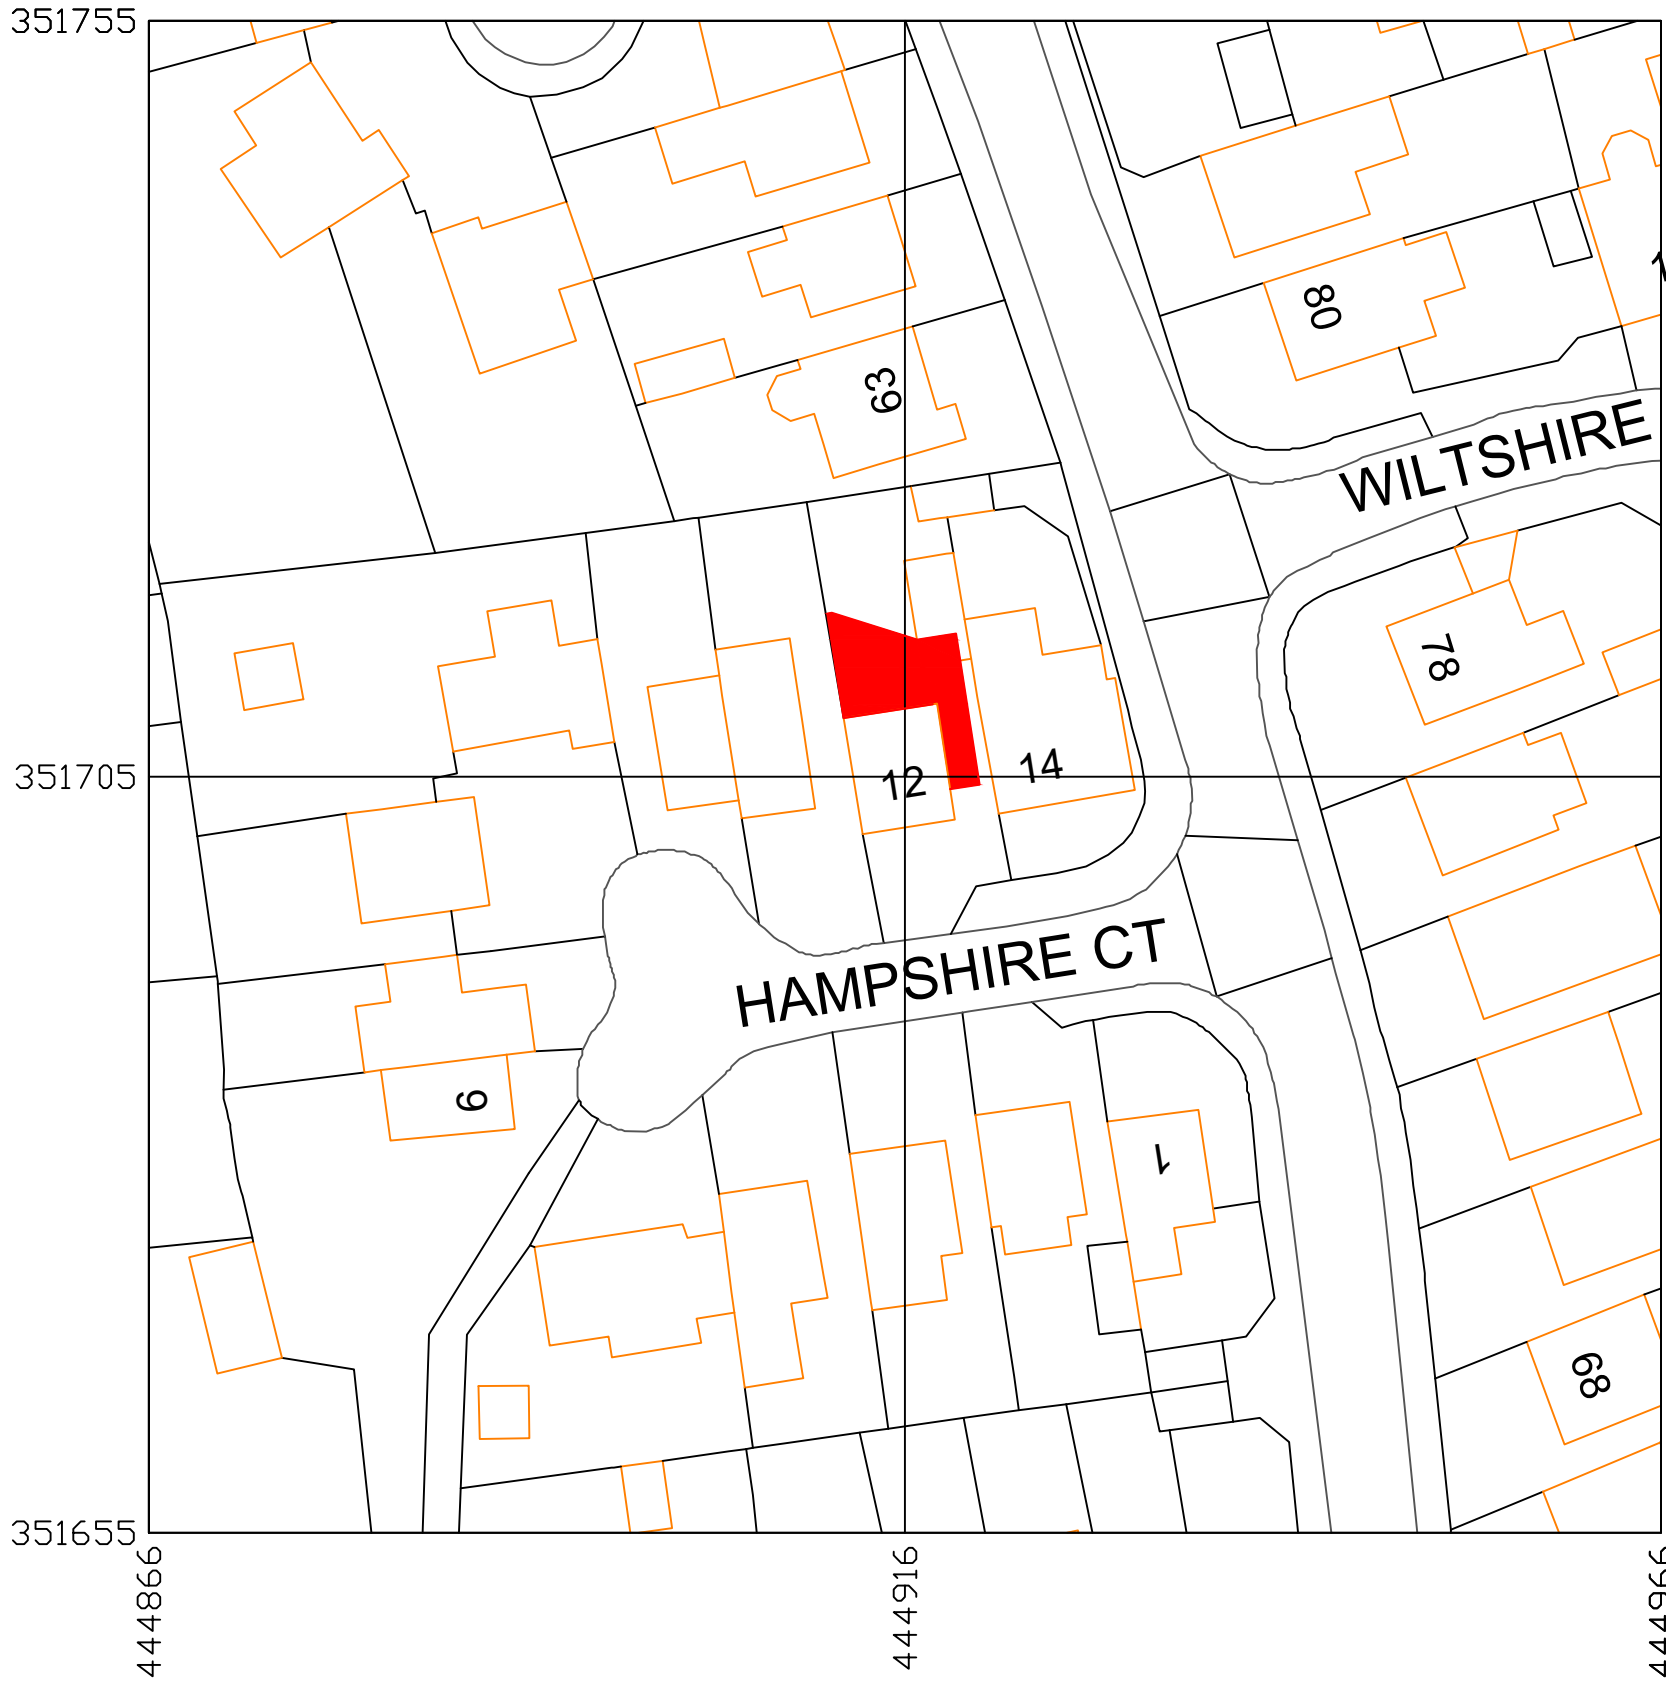


SITE LOCATION PLAN 1:1250

Copyright retained in accordance with the copyright, design, and patents act 1988.
DO NOT SCALE OFF DRAWINGS
Dimensions to be checked on site.

CDM Regulations 2015
! Denotes a significant hazard or difficult management procedure. Please refer to drawing notes for potential hazards. Main contractor to plan for mitigation measures in response to hazards.
CDM Regulations require that **all** projects are to:
• **Have workers to be competent and are suitably skilled for the work they carry out;**
• **Contractors to provide appropriate supervision, instruction and information to all on site workers to provide a safe working environment;**
• **Have a written construction phase plan.**

Worcester Lloyd are appointed as 'Designer' only, unless a written appointment has been completed for the formal appointment as 'Principal Designer'

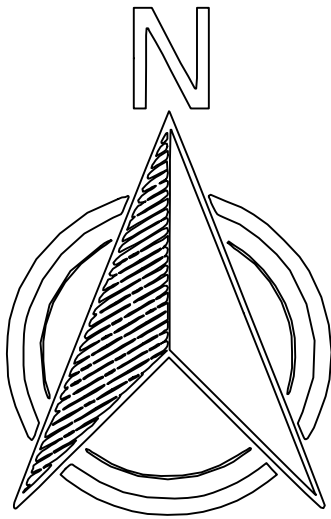

Rev	Note	Date
-----	------	------



WORCESTER LLOYD
ARCHITECTS & ENGINEERS

Studio 20, Sadler Bridge Studios, Bold Lane
Derby, DE1 3NT
Office: 01332 742 557
www.worcesterlloyd.co.uk

RIBA 
Chartered Practice

Project	12 Hampshire Court, Jacksdale		
Drawing Title	Site location and Block plan as proposed		
Scale 1:50			
Sheet A1	Drawn By GN	Checked By MS	
Date	Job No.	Drawing No.	Revision
Oct '24	176	2024 005	-

Planning application