


31.10.2024

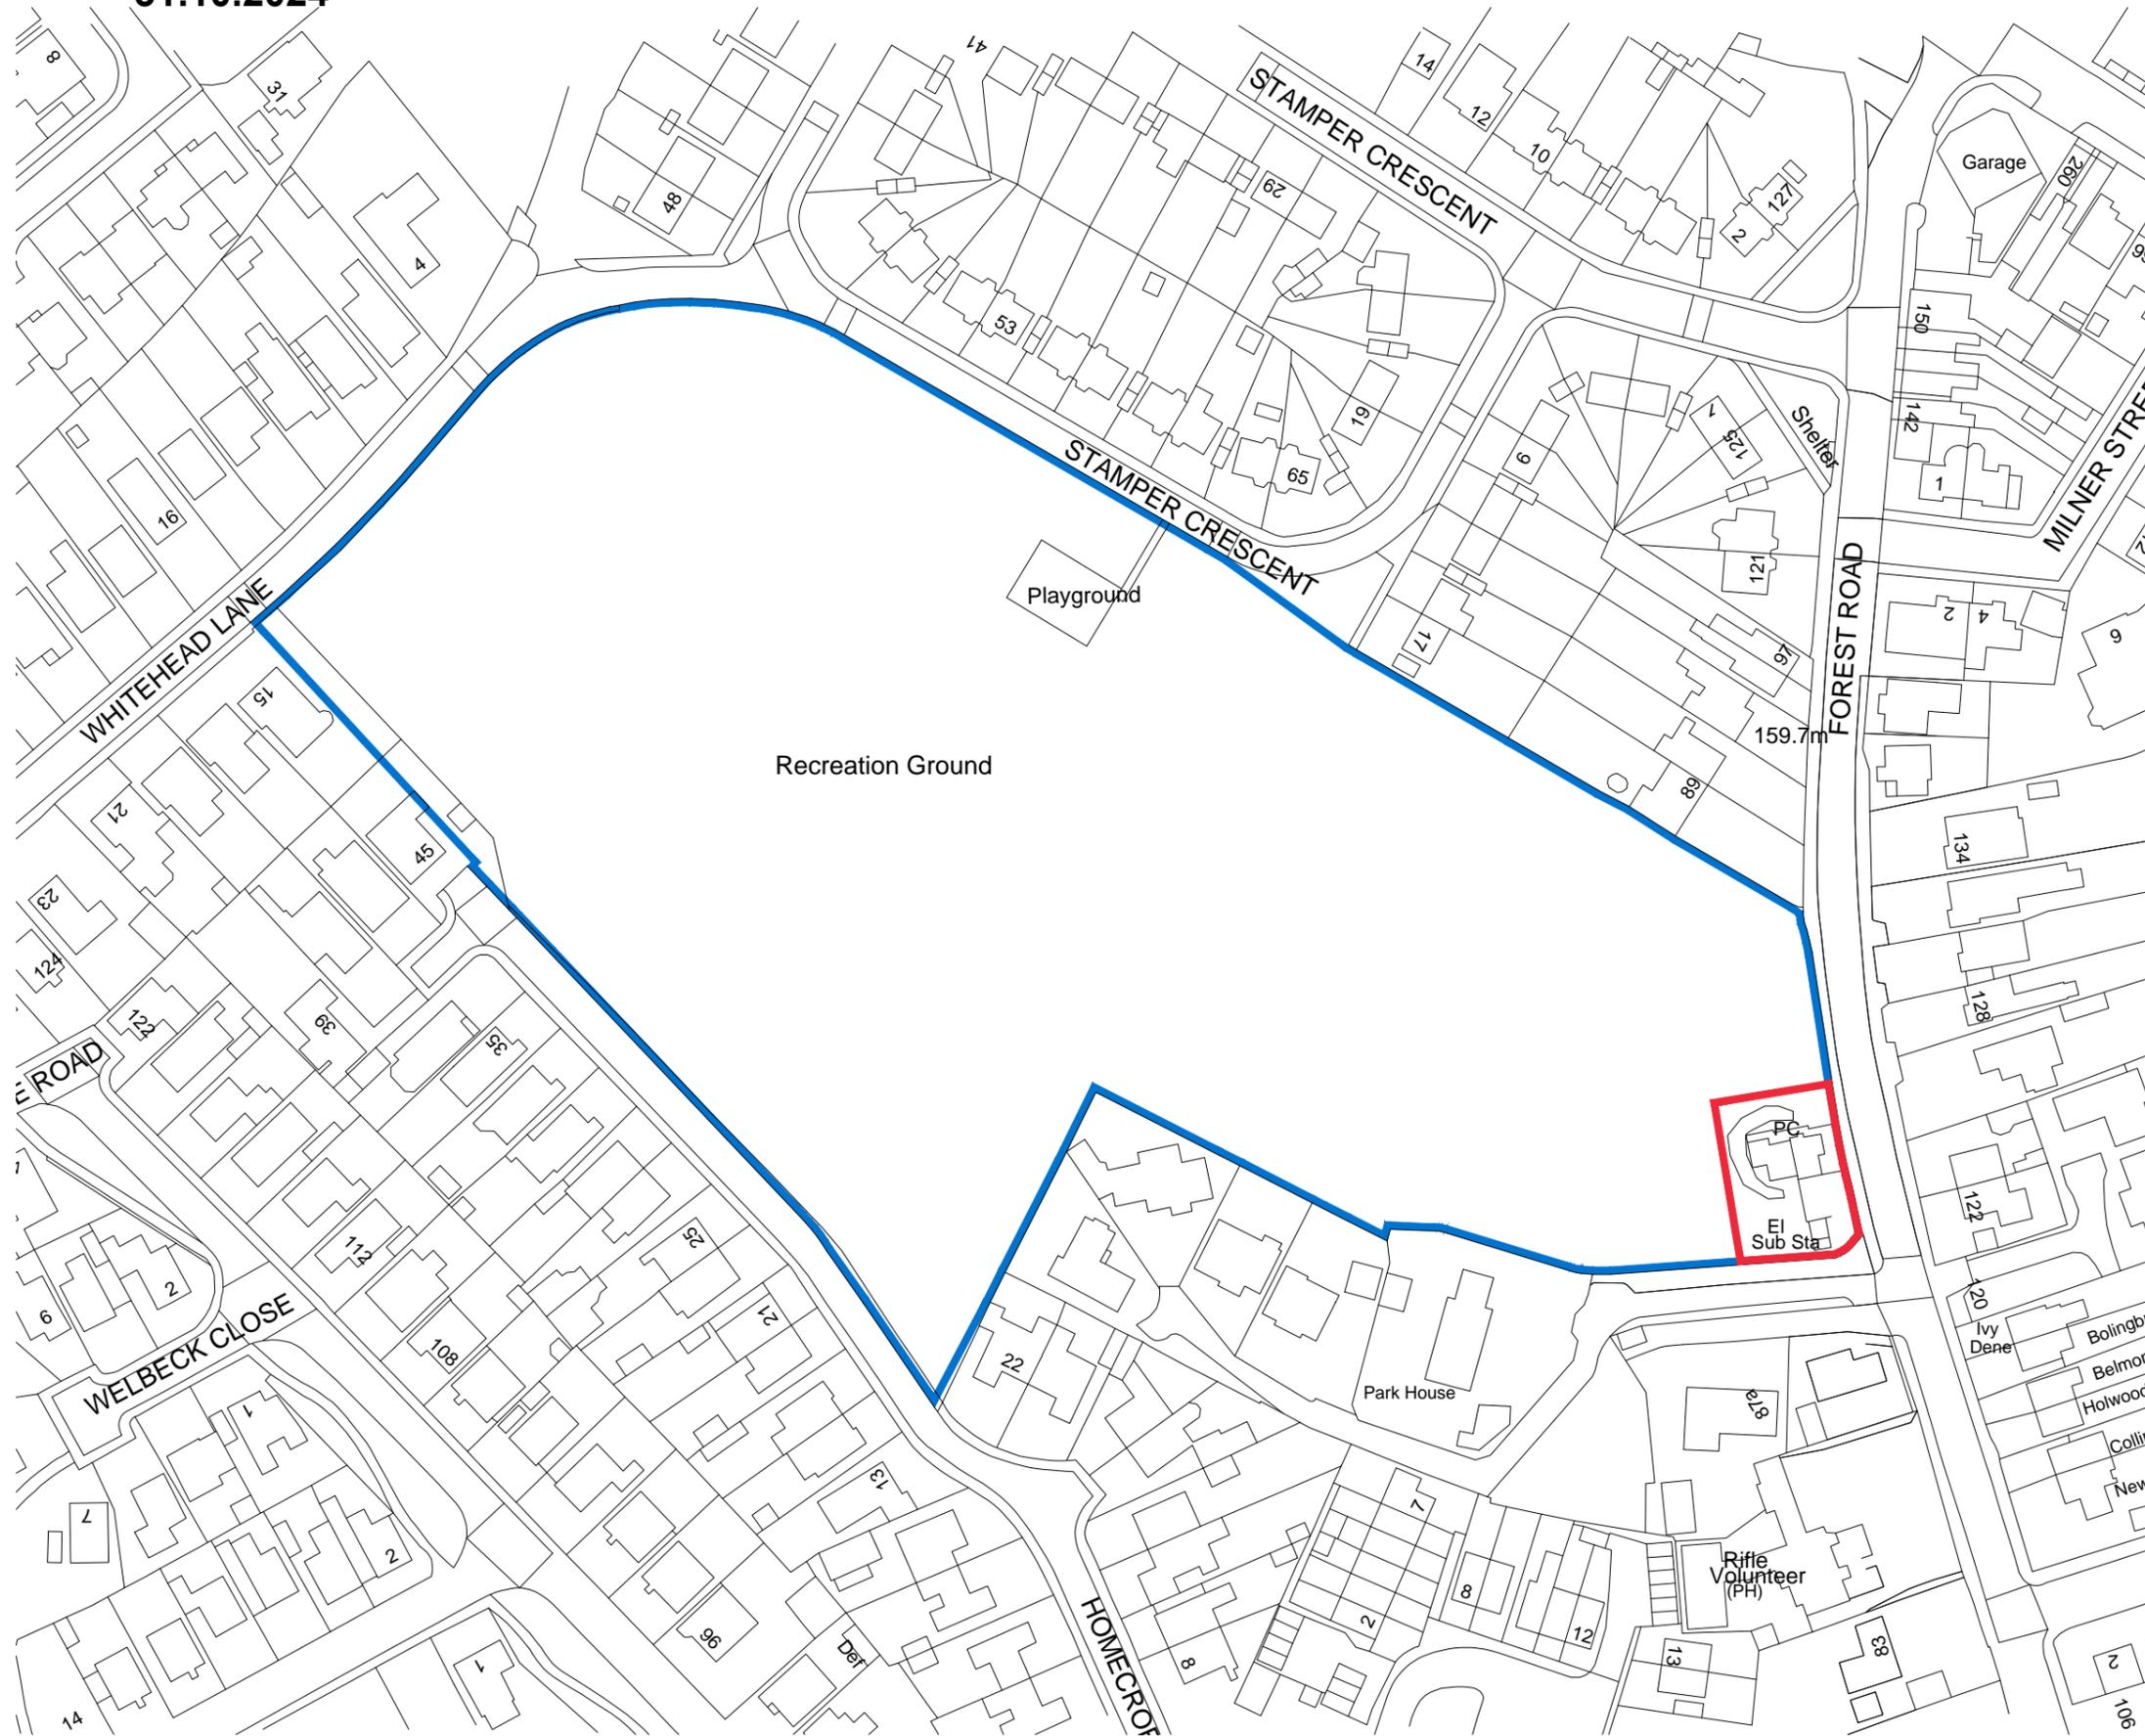

LEGEND:

-  OWNERSHIP BOUNDARY
-  RED LINE APPLICATION BOUNDARY



P01	Updated text scale, and project ref	JR	27/09/2024
P00	Draft Issue	JR	24/09/2024
Rev No	Description	Drawn By	Date



Project						
STAMPER CRESCENT CHANGING ROOMS DEMOLITION NG17 3BL						
Drawing						
SITE LOCATION, OWNERSHIP BOUNDARY & RED LINE APPLICATION PLAN						
Client						
ASHFIELD DISTRICT COUNCIL						
Issue Purpose						
PLANNING						
ADC Proj No	Scale	Date	Drawn	Chk	Status	Revision
1246GF	1:1250@A3	SEP/24	JR	--	-	P01
Project - Organisation - Volume/System - Level - Type - Role - Number						
1246GF-ADC-08-ZZ-DR-A-001						
<small>DIMENSIONS IN MM. USE ONLY FIGURED DIMENSIONS. DO NOT SCALE DRAWING. CONTRACTORS ARE RESPONSIBLE FOR TAKING AND CHECKING ALL SITE DIMENSIONS. THIS DRAWING IS THE PROPERTY OF ASHFIELD DISTRICT COUNCIL. IT MUST NOT BE COPIED OR REPRODUCED IN ANY WAY WITHOUT THE PRIOR PERMISSION OF THE COUNCIL.</small>						

