


Received by Ashfield District Council

13.01.2025



NORTH EAST ELEVATION TO PORTLAND ROAD

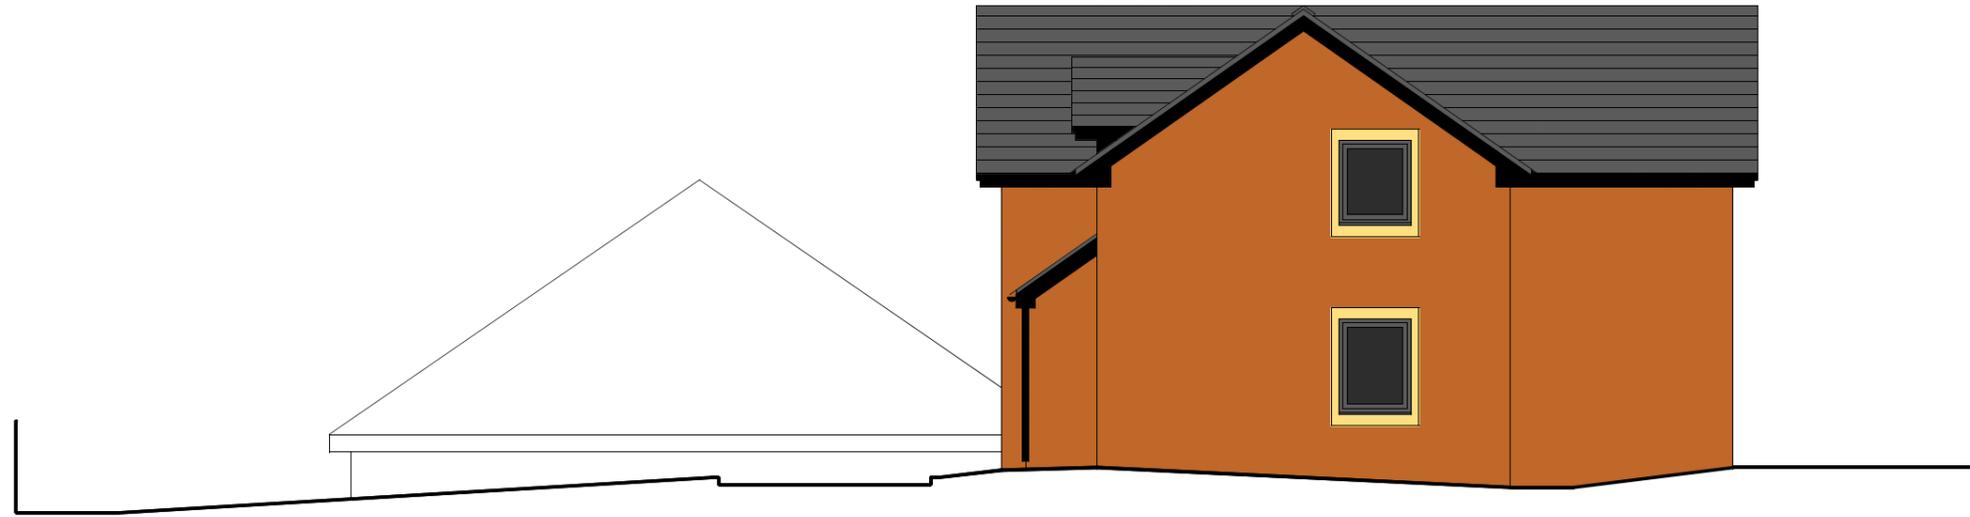

SOUTH EAST ELEVATION TO 2A PORTLAND ROAD

REV	DATE	BY	DESCRIPTION	PROPOSED NEW DWELLING AT 202 MANSFIELD ROAD SELSTON NG16 6BB	PROPOSED ELEVATIONS SHEET 1	DRAWN DM	DM	DATE	28-10-2024
						SIZE A3	A3	SCALE	1:100
						NO.	DMA-240516-105	REV	

[www.mayner-architecture.co.uk](http://www.mayner-architecture.co.uk)

**DARREN MAYNER  
ARCHITECTURE**