


Received by Ashfield District Council

13.01.2025

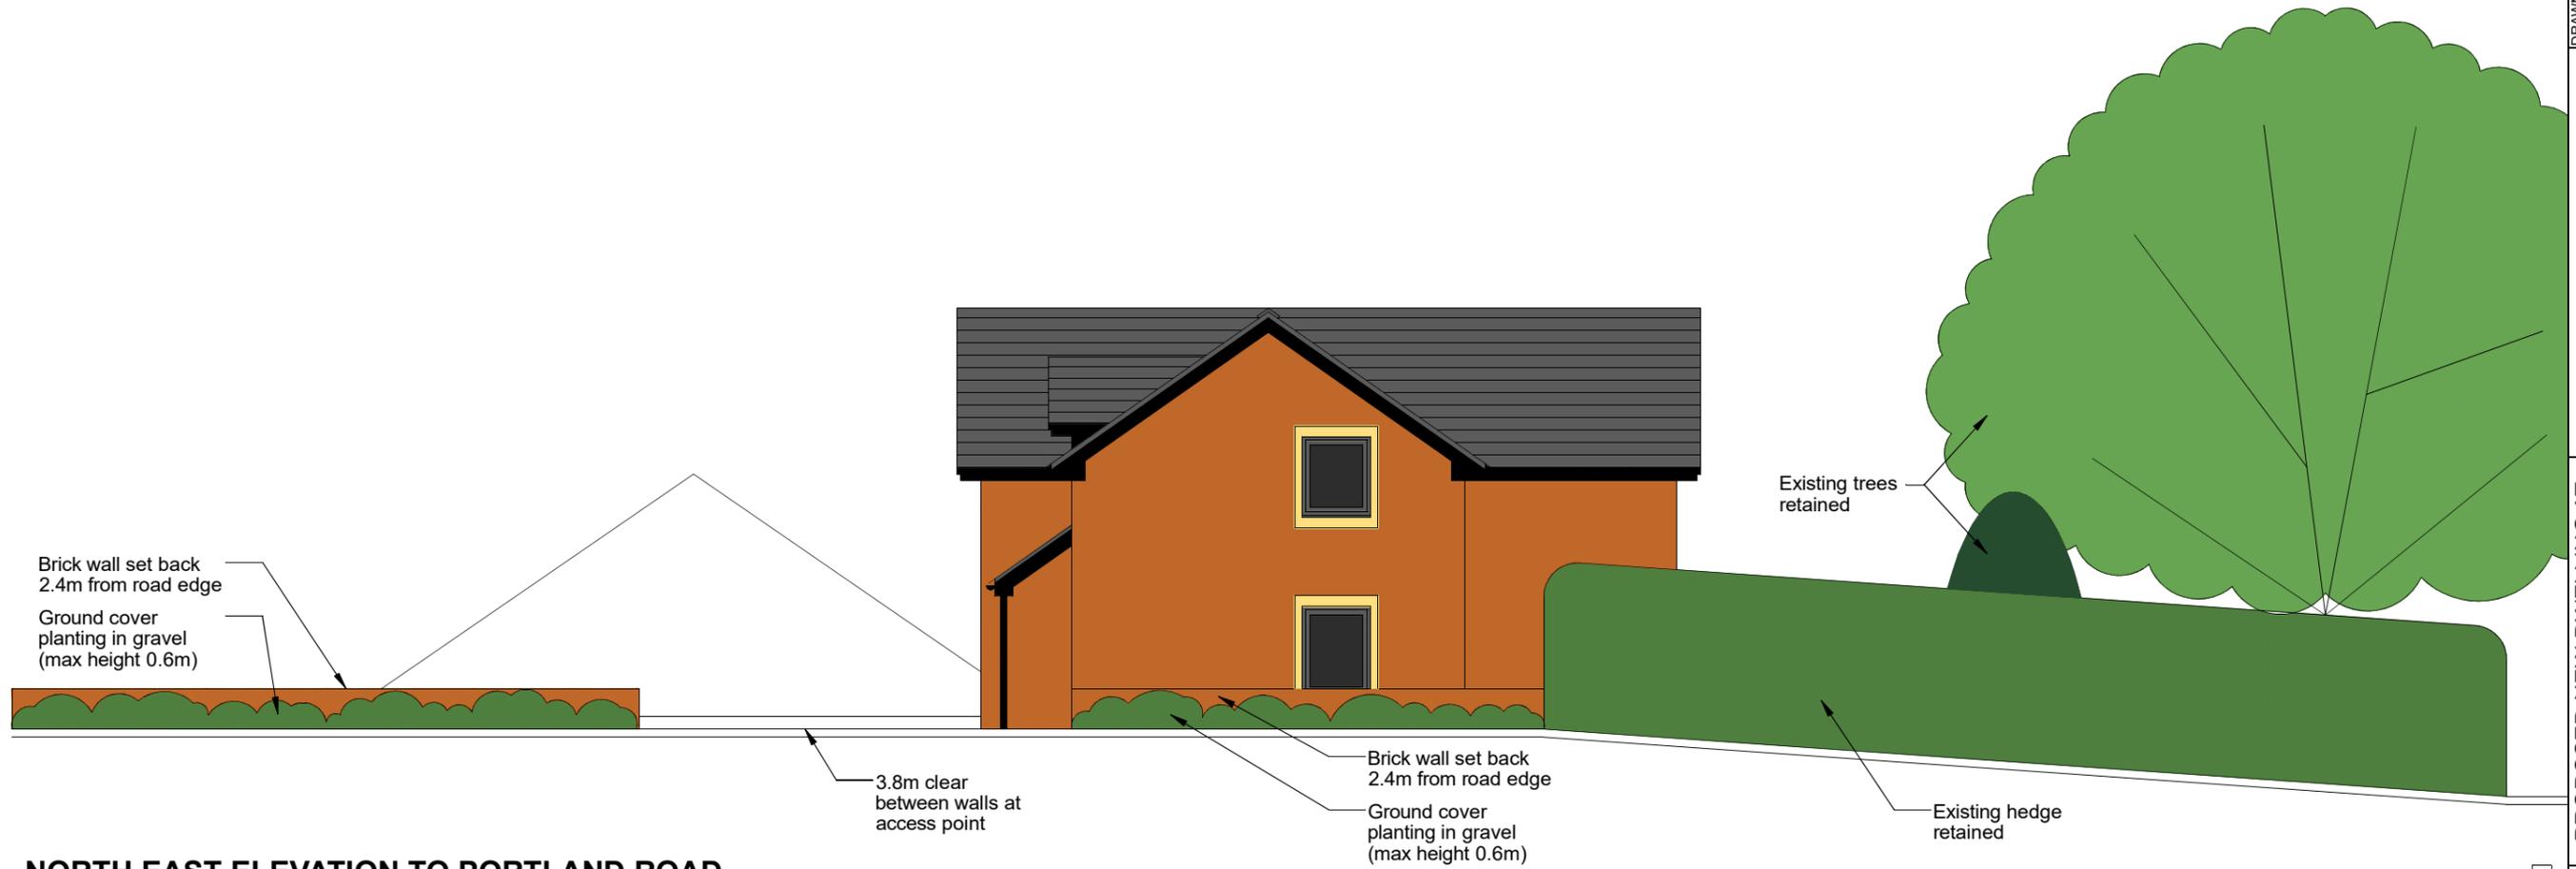

**NORTH EAST ELEVATION TO PORTLAND ROAD  
VIEWED FROM OUTSIDE OF SITE**

|       |                |
|-------|----------------|
| DATE  | 28-10-2024     |
| SCALE | 1:100          |
| NO.   | DMA-240516-107 |
| REV   |                |

PROPOSED ELEVATIONS  
SHEET 3

PROPOSED NEW DWELLING AT  
202 MANSFIELD ROAD  
SELSTON NG16 6BB

|  |      |    |             |
|--|------|----|-------------|
| REV  | DATE | BY | DESCRIPTION |
| DARREN MAYNER<br>ARCHITECTURE  |      |    |             |
| <a href="http://www.mayner-architecture.co.uk">www.mayner-architecture.co.uk</a> |      |    |             |