



Received by Ashfield District Council
13/01/2025

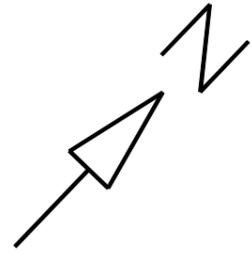

PORTLAND ROAD

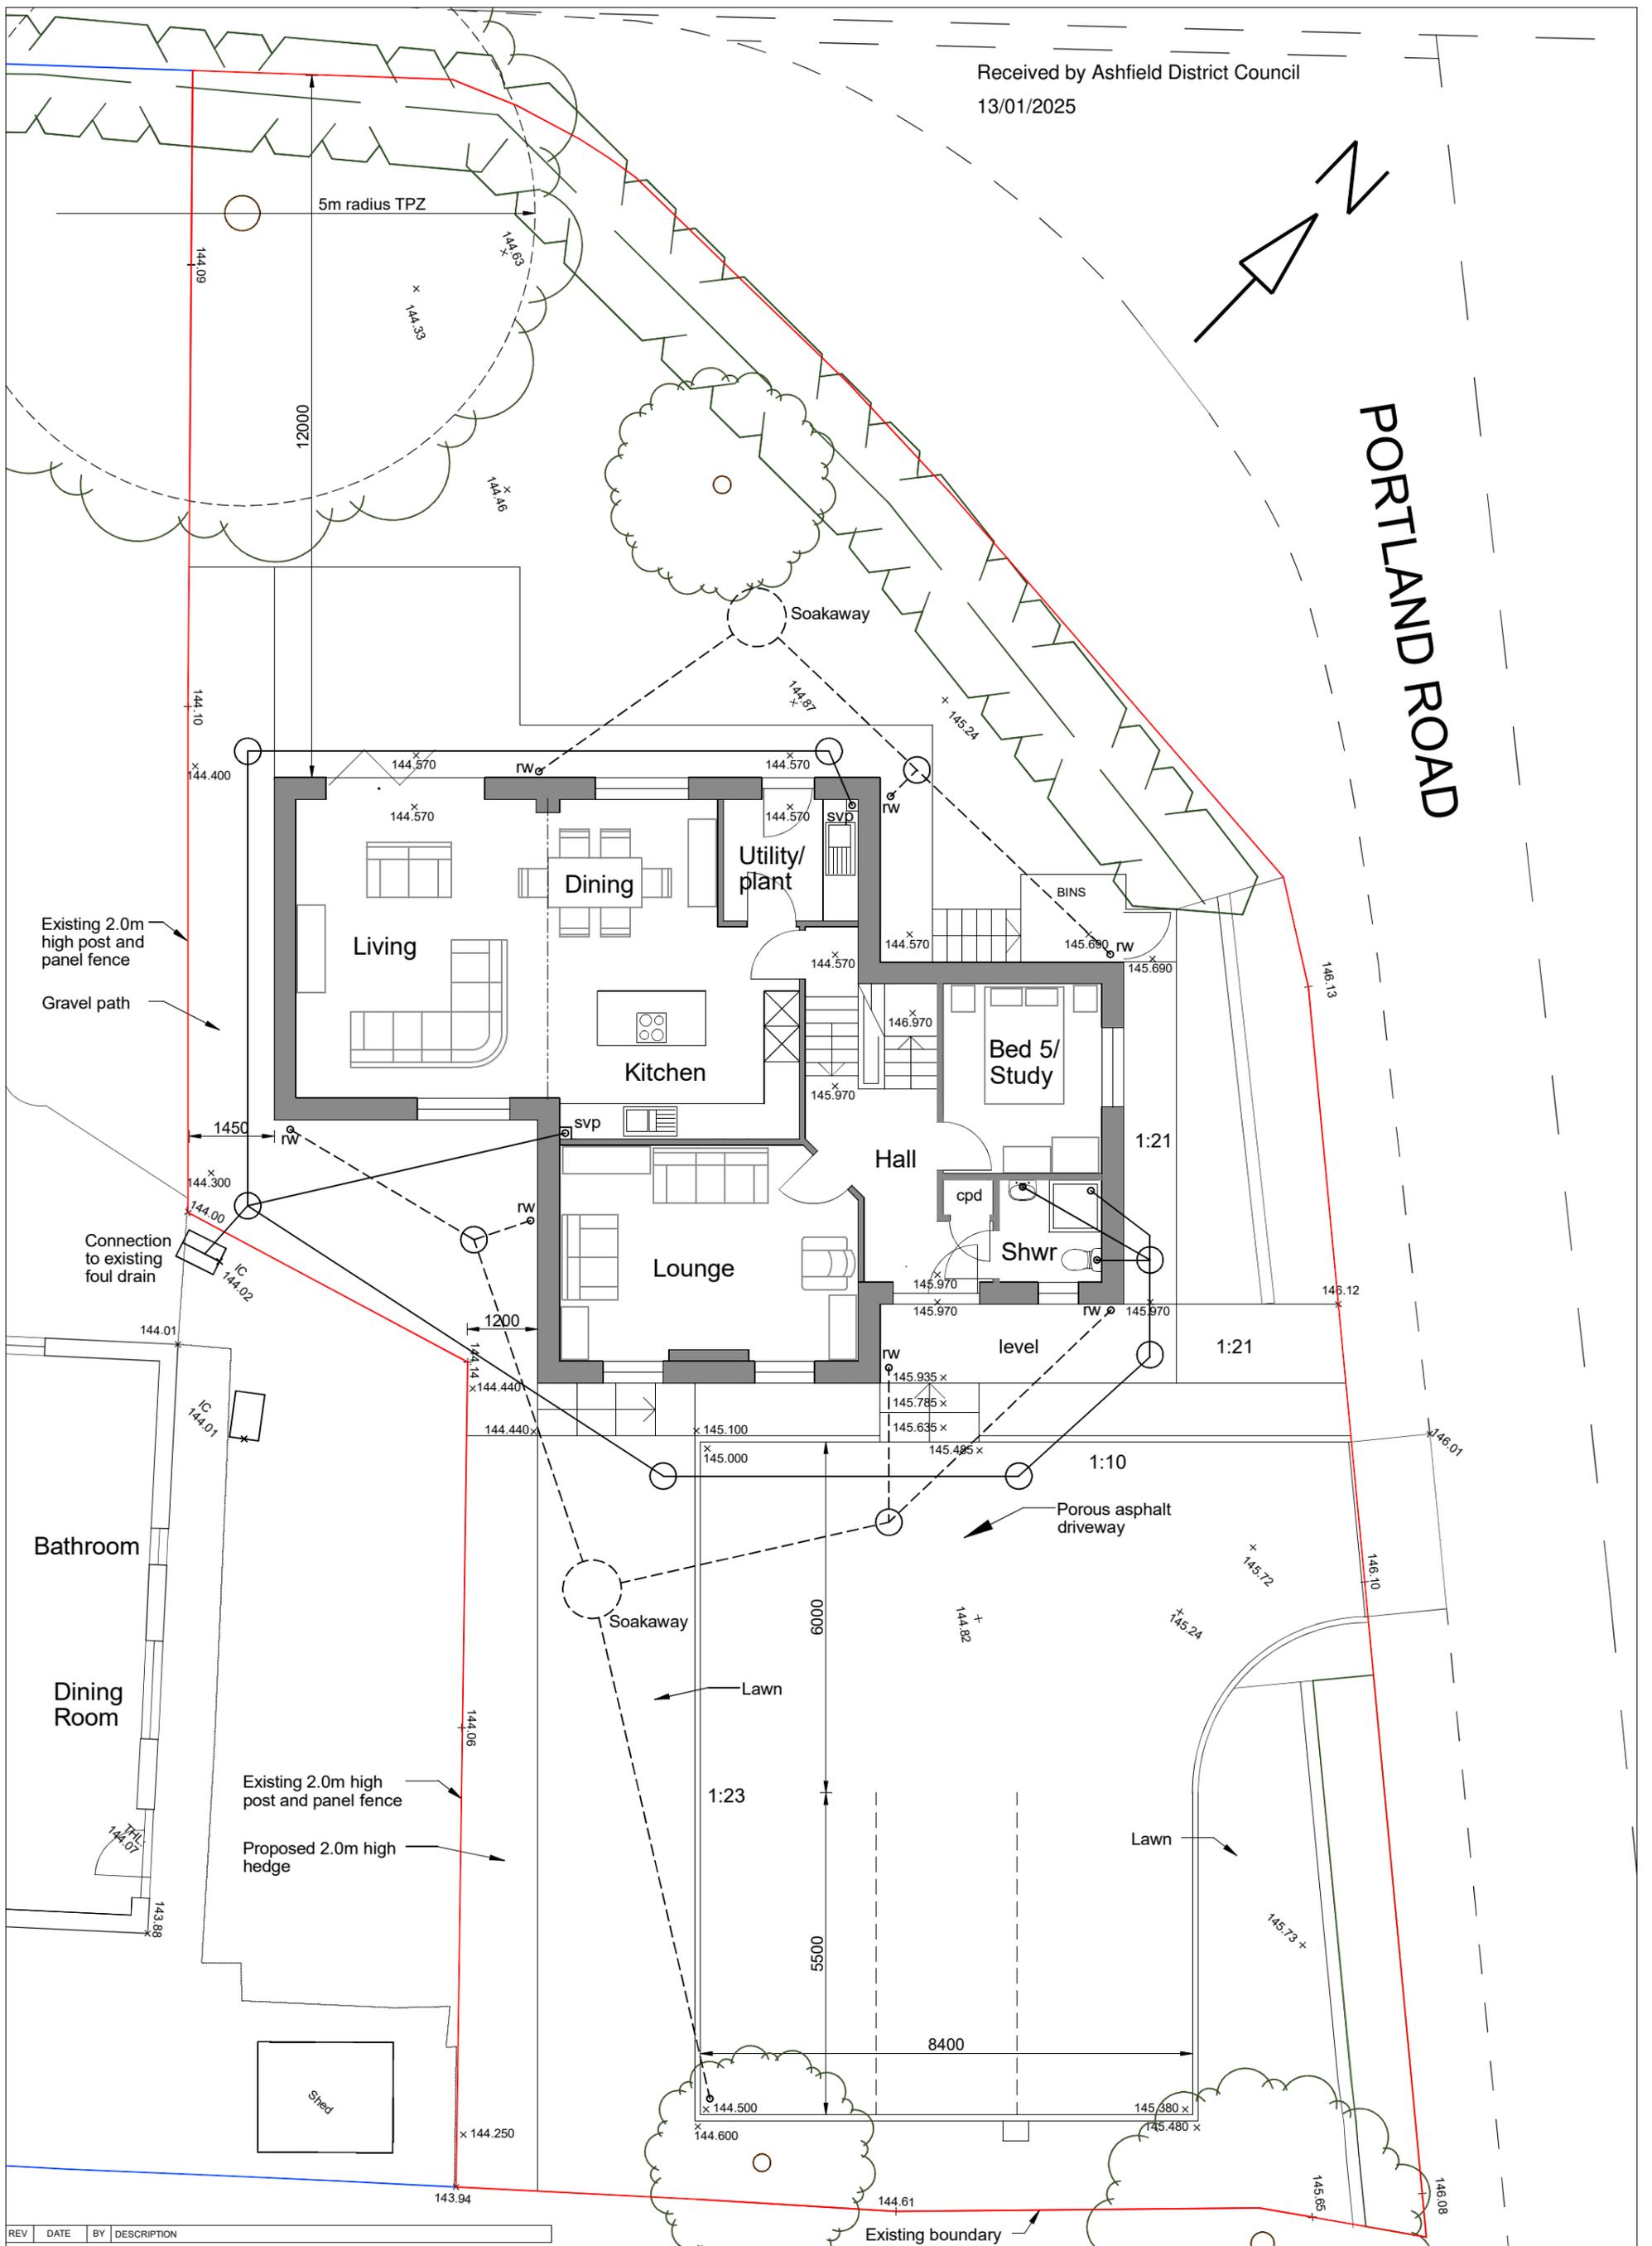

REV	DATE	BY	DESCRIPTION

DARREN MAYNER
ARCHITECTURE

www.mayner-architecture.co.uk

PROPOSED NEW DWELLING AT
202 MANSFIELD ROAD
SELSTON NG16 6BB

PROPOSED
SITE DRAINAGE LAYOUT

DRAWN	DM	DATE	10-1-2025
SIZE	A3	SCALE	1:100
NO.	DMA-240516-108	REV	