




24.01.2025

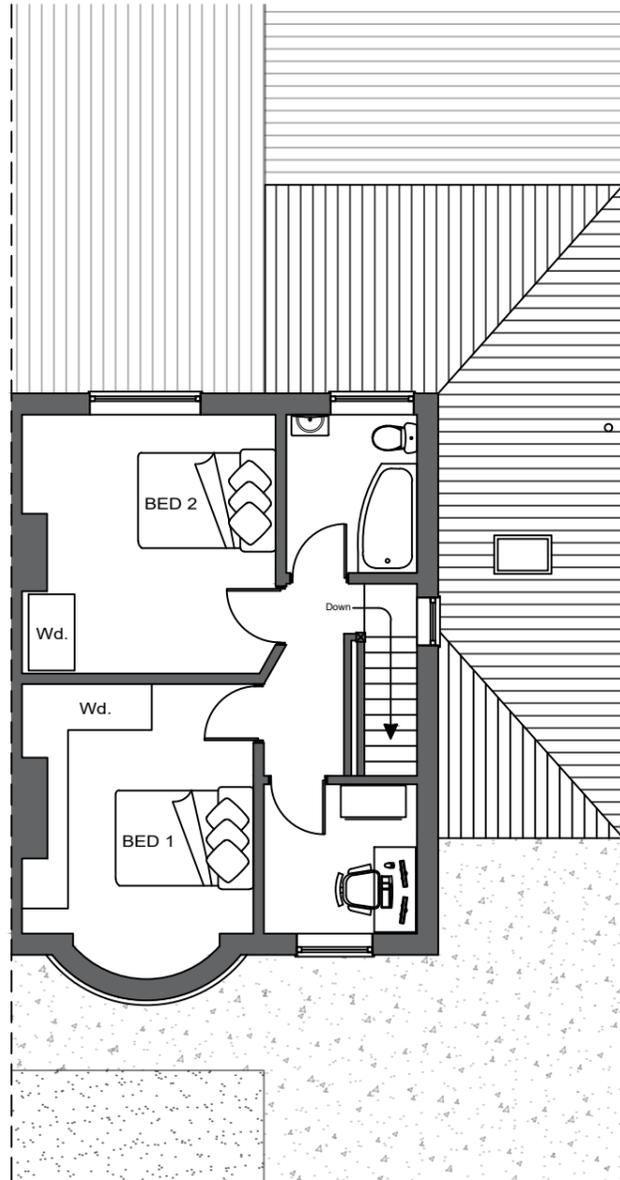

EXISTING LAYOUT

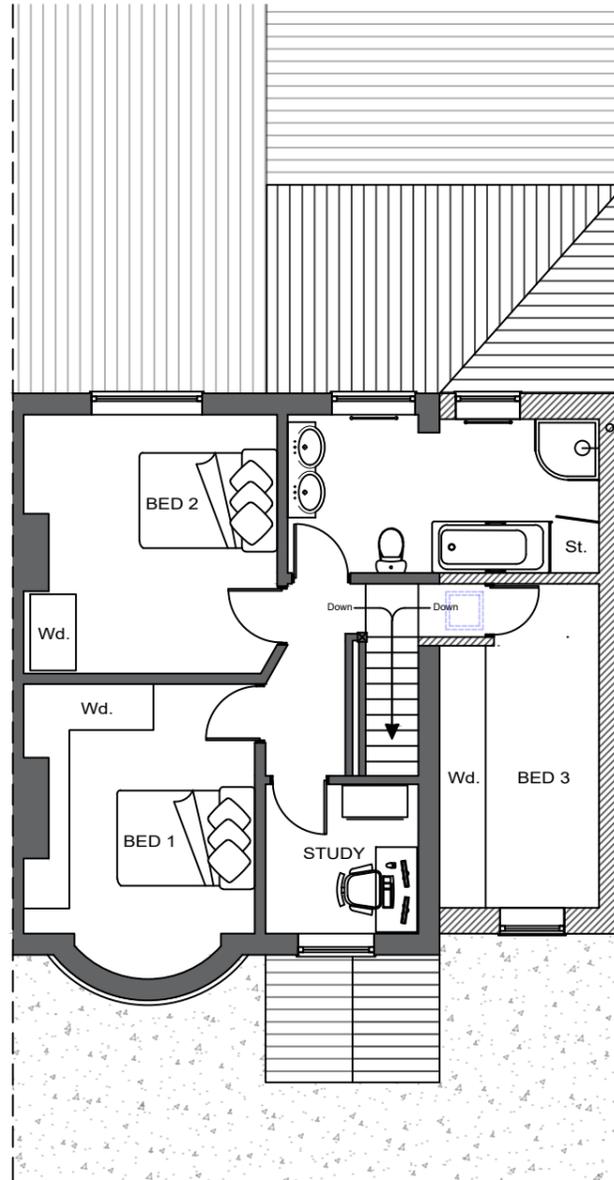

PROPOSED LAYOUT

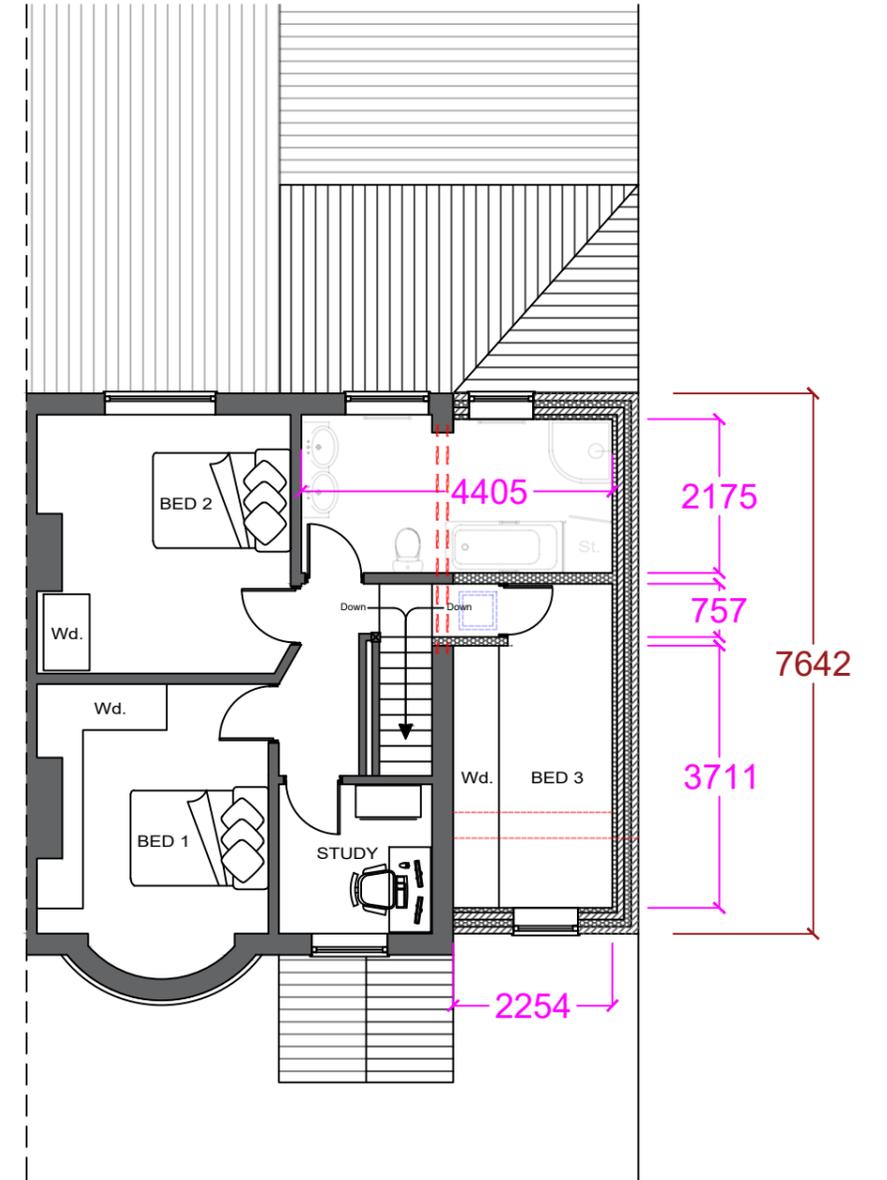

PROPOSED DIMENSIONS

CLIENT: Mr & Mrs Green

SITE ADDRESS: 178 Sutton Road
Kirkby in Ashfield
NG17 8HX

DESCRIPTION: Planning - Proposed FF Layout A

DRAWING TITLE: First Floor Layout Plan

SCALE: 1:100
SIZE: A3

DRAWN BY: LB - DEC 2024

DRAWING No: DLS/2024/DEC/1115/PP-FFL-A



EDWINSTOWE HOUSE
HIGH STREET
Nottinghamshire
NG21 9PR

enquire@designlivingspace.co.uk

NOTES:

Figured dimensions only to be taken from this drawing.
All dimensions are to be checked on site before work commences.
Any discrepancies to be reported prior to the commencement of the relevant works.

This drawing must be read in conjunction with all other architectural drawings and all other consultants.

The drawing must not be copied without written permission from Design Living Space.

- EXISTING STRUCTURE
- PROPOSED STRUCTURE
- EXTERNAL DIMENSION
- INTERNAL DIMENSION
- PROPOSED RSJ

Extension area size:
External footprint FF - 20 sqm2

SCALE BAR 1:100

