


03/02/2025

Ashfield District Council

# MapServe

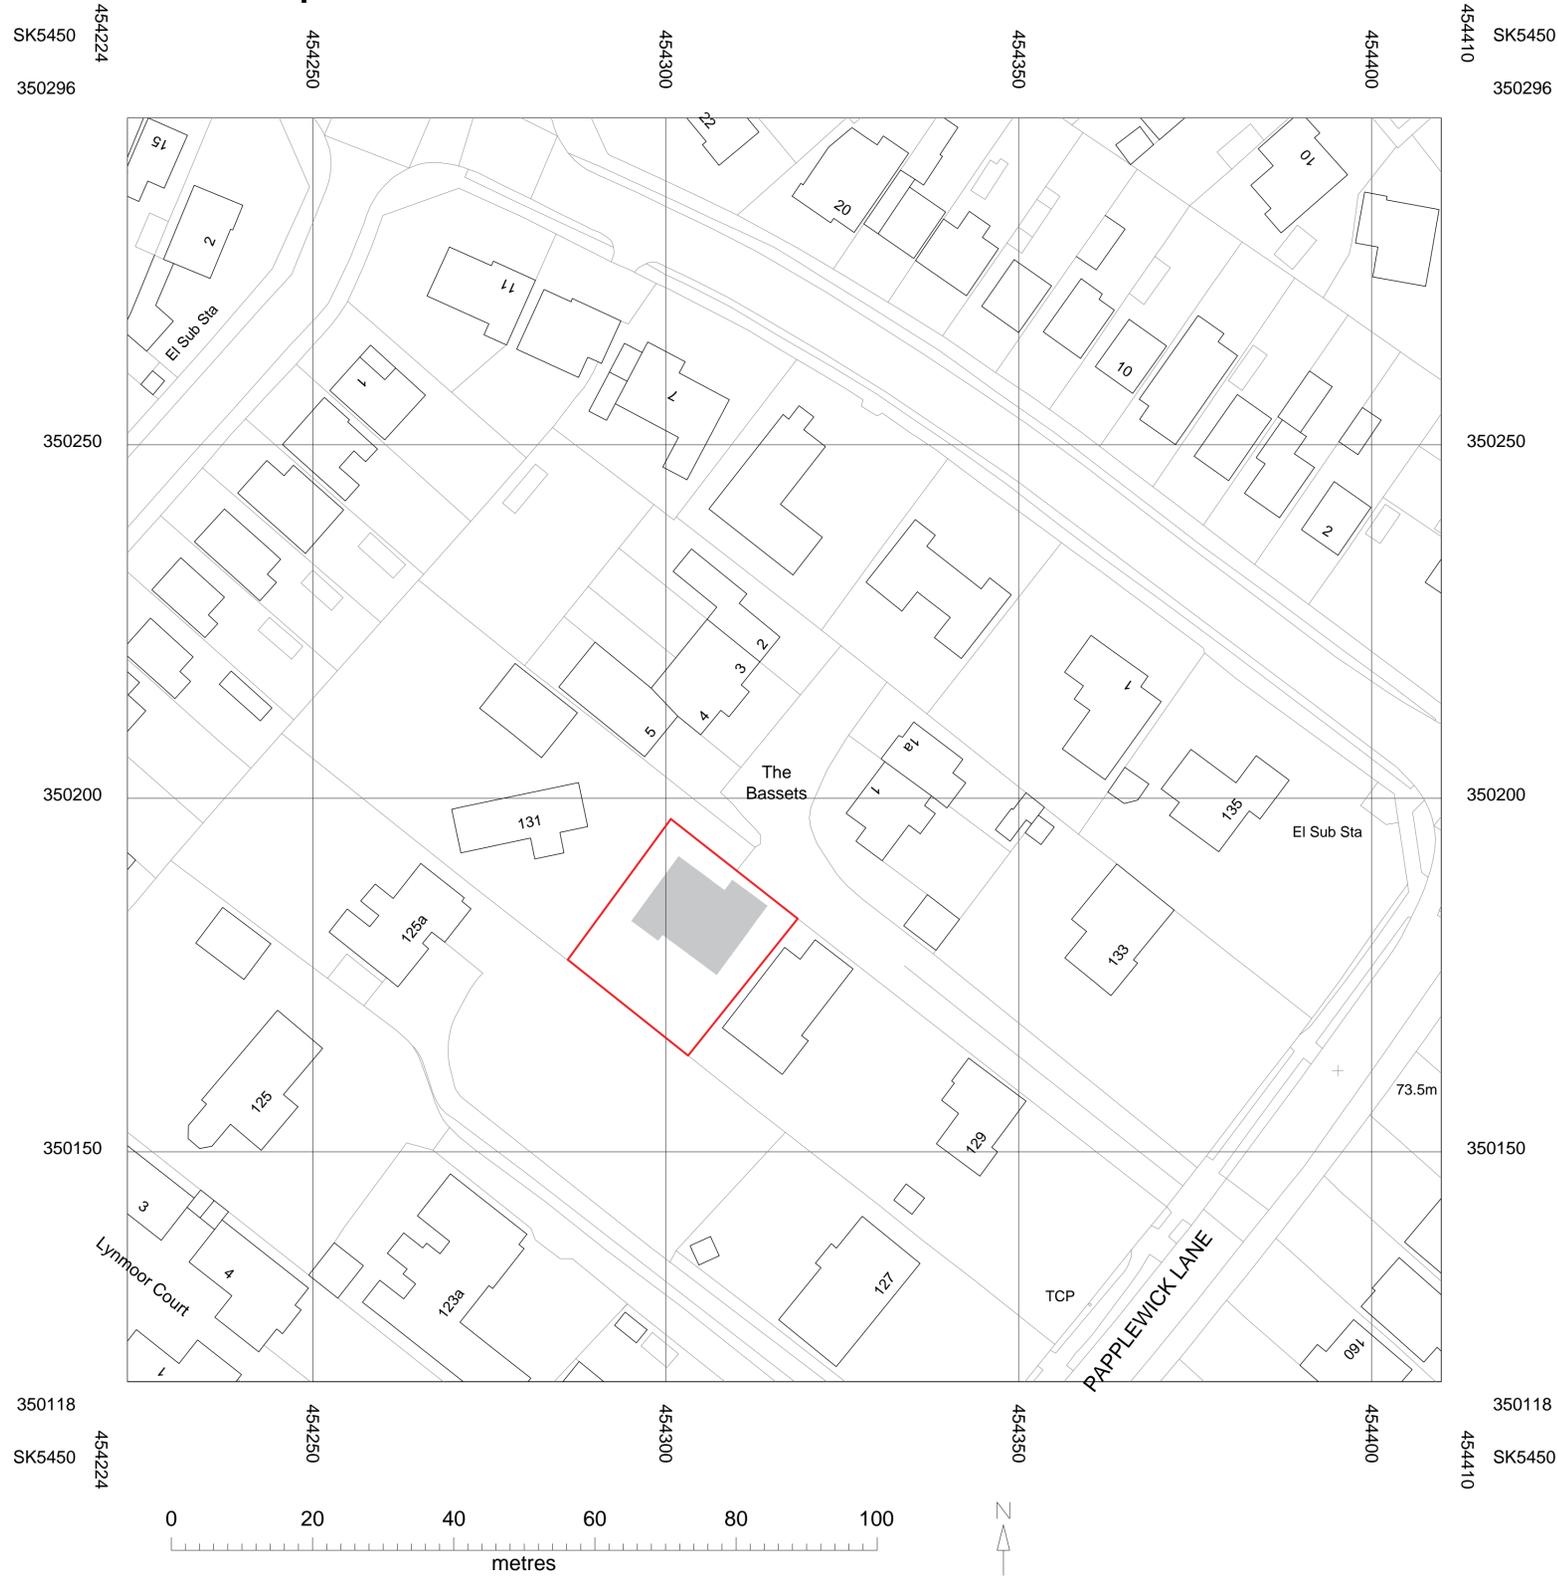

© Crown copyright 2022 Ordnance Survey 100053143



Email: info@dyadesign.co.uk

Company Address:  
4 Foden Close,  
Loughborough,  
England,  
LE11 3VJ

## DESIGN.

### 131a Papplewick Lane - Block Plan

Revision	A	Client	Sean Shapcott
Paper Size	A1	Site Owner	Sean Shapcott
Scale	1:500		
Author	MD	Site Address	131a Papplewick Lane Hucknall, Nottingham NG15 8BG
Contractors	-		

**GENERAL**  
Do not scale drawings. All heights, levels, sizes and dimensions to be checked on site before any work is put in hand.

— Site Boundary

## Revision Notes: REV [ A ]

Index	Date	Changes	Author
A	02/02/25	Initial issue.	MD
B	-	-	-
C	-	-	-
D	-	-	-
E	-	-	-
F	-	-	-

Drawing Name:	Sheet Title:
PL-DD-10001-A	Block Plan