

Received by Ashfield District Council

14.02.2025




This drawing is copyright and may not be copied or reproduced without the written consent of Finola Brady Architectural Services.

The contractor is responsible for setting out and must check all levels and dimensions prior to work being put in hand.

Responsibility is not accepted for errors made by others in scaling from this drawing. All construction information should be taken from figured dimensions.

The designer is to be immediately notified of any suspect omissions or discrepancies.

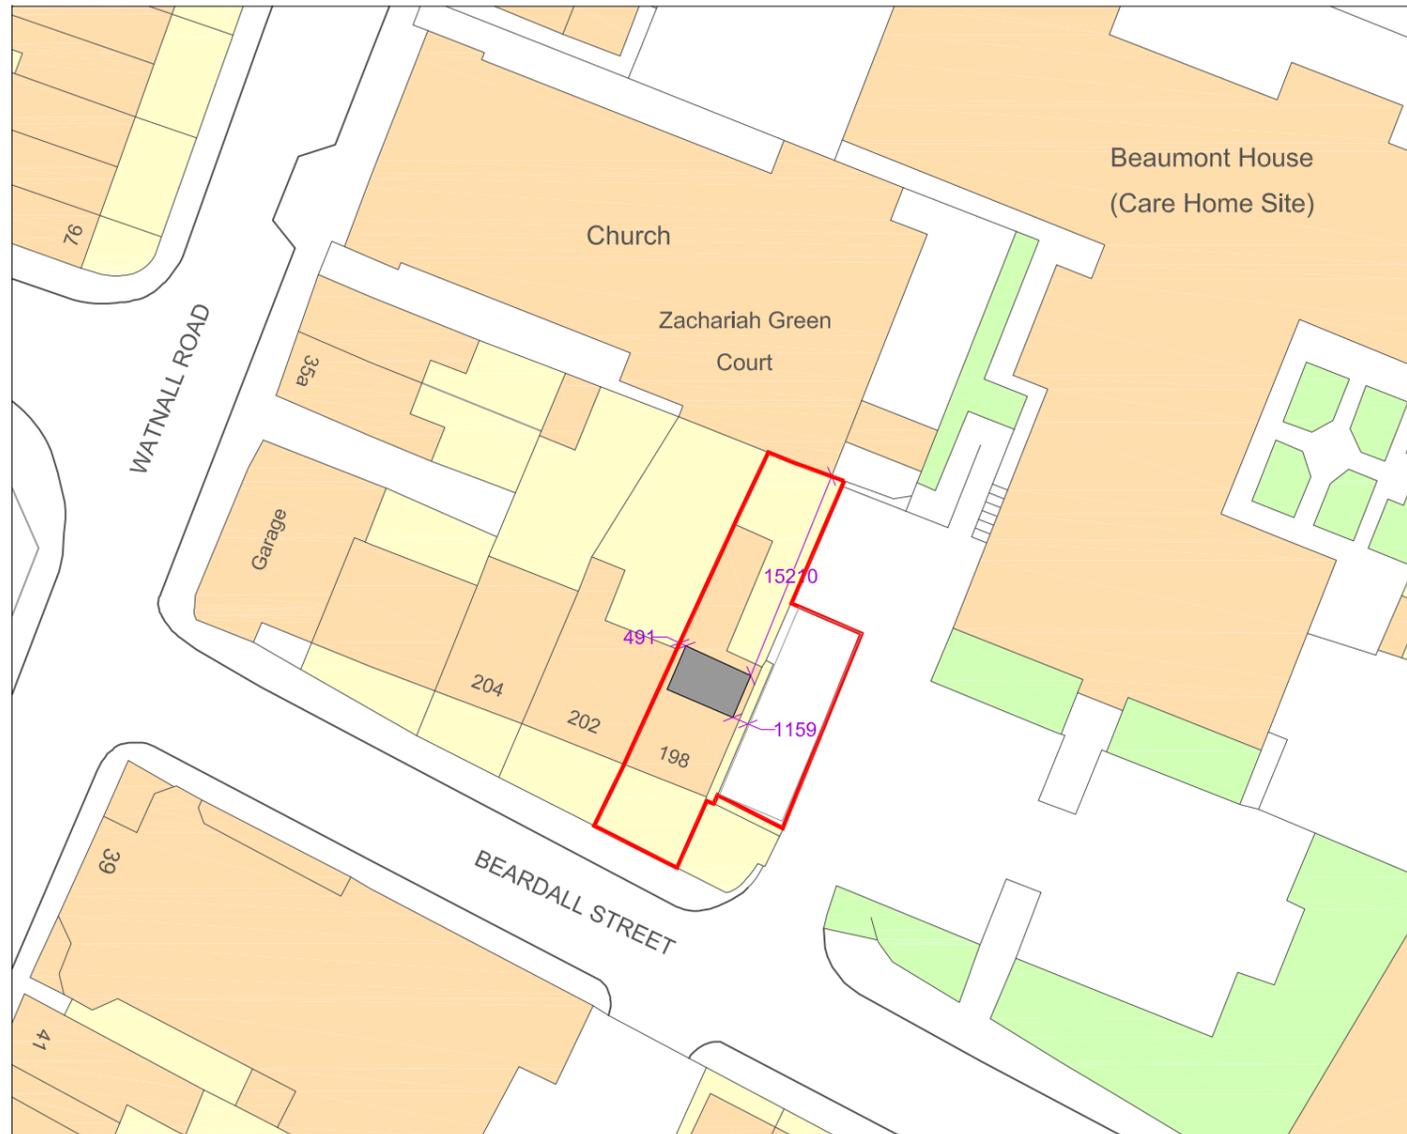

Proposed Block Plan @ 1 : 500



Mapping contents © Crown copyright and database rights 2025 Ordnance Survey 100035207

Proposed Location Plan @ 1 : 1250



Rev. A 11.02.25 Existing parking spaces added FB

	Finola Brady Architectural Services TEL 07960 235756 www.fbarchitectural.co.uk	
	Site Location : 198 Beardall Street, Hucknall, Nottinghamshire, NG15 7JU	
Project Name : Change of Use to Residential		
Drawing Name : Proposed Location and Block Plans		
Drawing No: FB24-1204 PL04-A		Scales : 1 : 1250 , 1 : 500 @ A3
Date : 24th January 2025		