


- BOUNDARY TREATMENTS**
- INDICATES 600mm HIGH KNEE RAIL
  - INDICATES 1.8m HIGH CLOSE BOARDED FENCE
  - INDICATES 1.8m HIGH TIMBER PRIVACY FENCE
  - INDICATES 1.8m HIGH BRICK SCREEN WALL
  - INDICATES 1.2m BALL TOP ESTATE RAILINGS

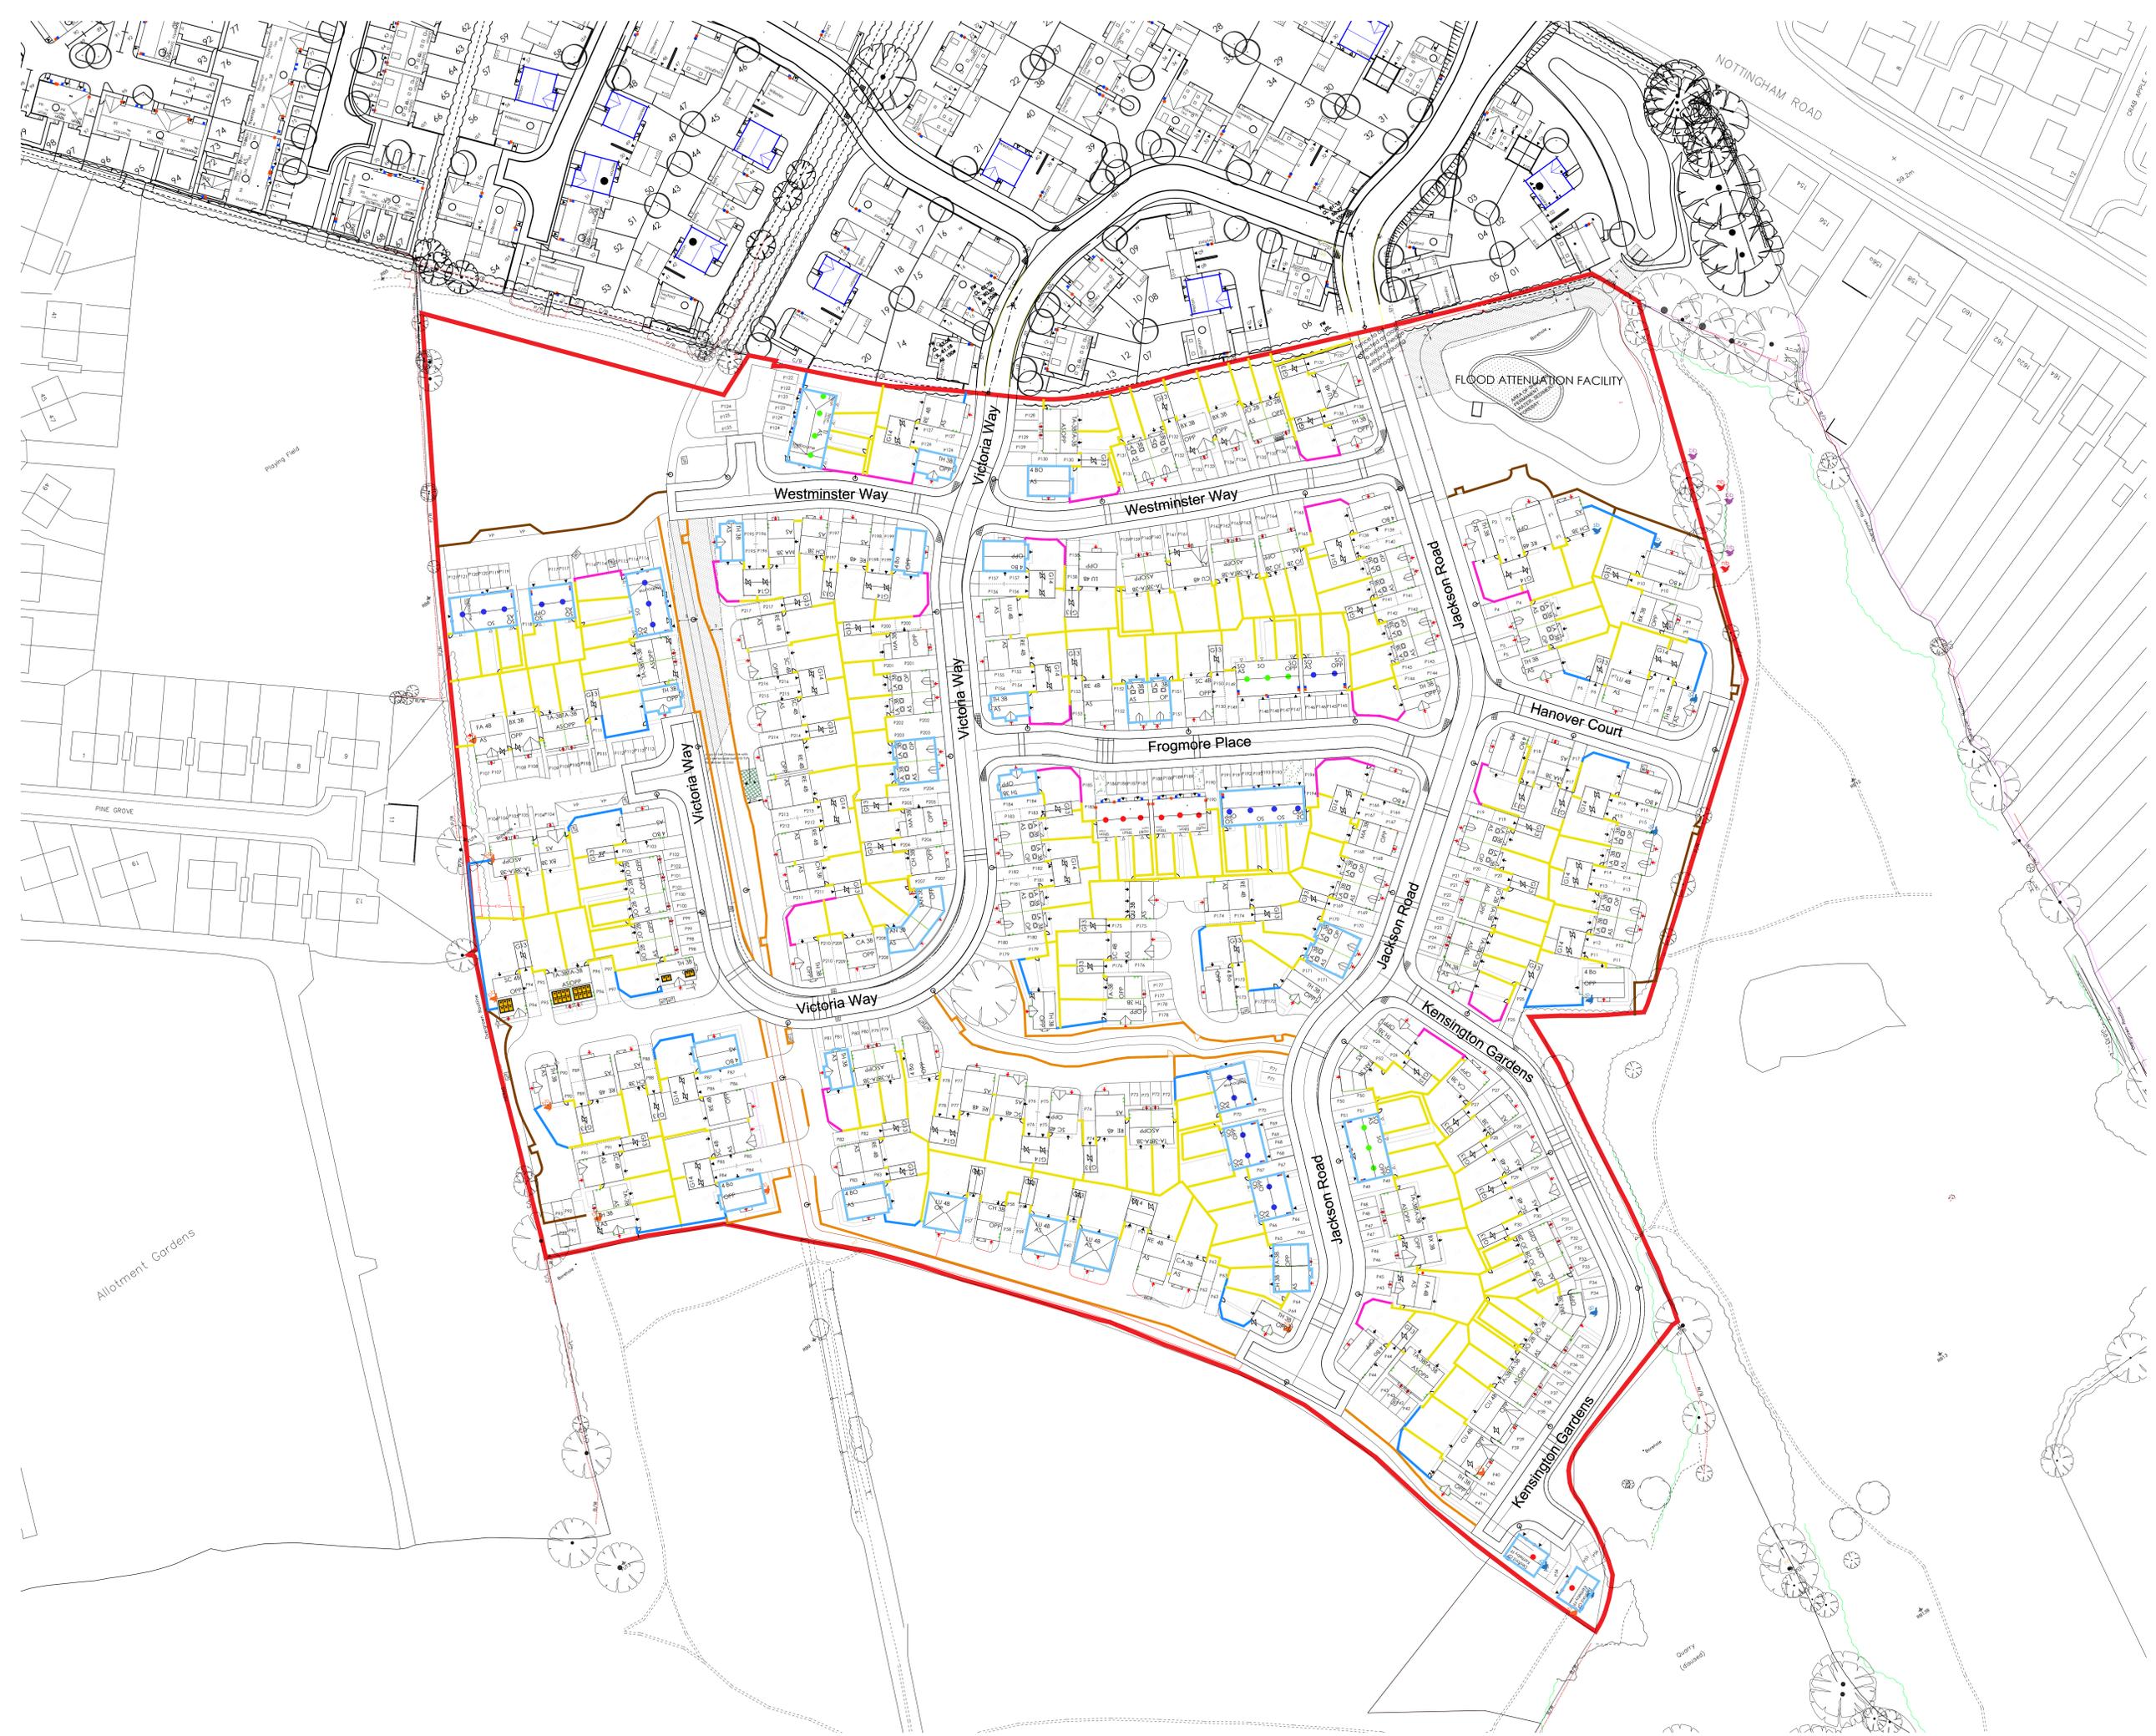

REV	DATE	DESCRIPTION	REVISION BY	DESIGNED BY
W	25.01.20	Shared drive to Plots 04, 07 & 08-03 revised	PJ	PJ
V	03.02.20	Shared drive layout to Plots 04 & 07 revised	PJ	PJ
U	18.02.20	Change to Plot 02 removed. Change garage to Plots 08 & 09 to shared to garage for Plot 02	PJ	PJ
T	20.02.20	Plot 175 - Terrace replaced with Quay	AC	AC
S	30.04.20	Plot 175 - Quay replaced with the Terrace house type	AC	AC
R	11.04.22	Garage to front of plot 717 removed and 138 meters line added to match on site conditions in order to allow plot 175 plot 176 to be built. 200 meters access. Plot 176 replaced with adjacent to plot 72 - 176 revised to accommodate the access.	AC	AC
G	07.03.22	Various RCP amended to see the final comments received from the Planning Officer. plot 01 plot 11 11 21, replaced to suit ground water boundary on plot 15. 01, 08, 09, 102, 104-107, 275. 274 removed and ground works, entrance paths on plots 05, 09, 107, revised to suit ground levels.	AC	AC
P	08.08.21	Boundary updates to plots 06, 04, 06, 107, 126, 127, 132, 133, 137 Plot 137 fence amended	AC	AC
O	31.08.21	Plot 137 fence amended	FC	FC
N	25.09.21	Fence added to plot 137 along with new PBR Fence omitted and 600mm solid as per landscaping	CW	CW
M	09.10.20	Drawing updated to account with Site Layout changes	TG	TG
L	01.10.20	Drawing updated to account with Site Layout changes, village added as per landscape comments	TG	TG
K	11.09.20	Drawing updated to account with Site Layout changes	TG	TG
J	02.09.20	Drawing updated to account with Site Layout changes	TG	TG
H	01.09.20	Drawing updated to account with Site Layout changes	TG	TG
G	18.04.20	Additional access and proposed landscaping proposed	TG	TG
F	08.04.20	Drawing updated to account with Site Layout changes	TG	TG
E	02.04.20	Drawing updated to account with Site Layout changes	TG	TG
C	12.03.20	Drawing updated to account with Site Layout changes	CR	CC
D	10.03.20	Drawing updated to account with Site Layout changes	TG	TG
B	28.11.19	Drawing updated to account with Site Layout changes	CR	CC
A	20.11.19	Drawing updated to account with Site Layout changes	CC	CC

PROJECT NO	SCALE	DATE	STATUS
19029	1:500/0A/D	MAY 2019	PLANNING
DRAWING NO	DRAWN BY	CHECKED BY	
03	CW	ABA	
REVISION			
W			

CLIENT  
**BELLWAY HOMES EAST MIDLANDS**

PROJECT  
**BROOM HILL FARM, PHASE 2  
HUCKNALL**

DRAWING TITLE  
**BOUNDARY TREATMENT PLAN**