


09/07/2025
Ashfield District Council

LEGEND	
	Green hedge
	Underground power line
	Application site boundary
	Ownership site boundary

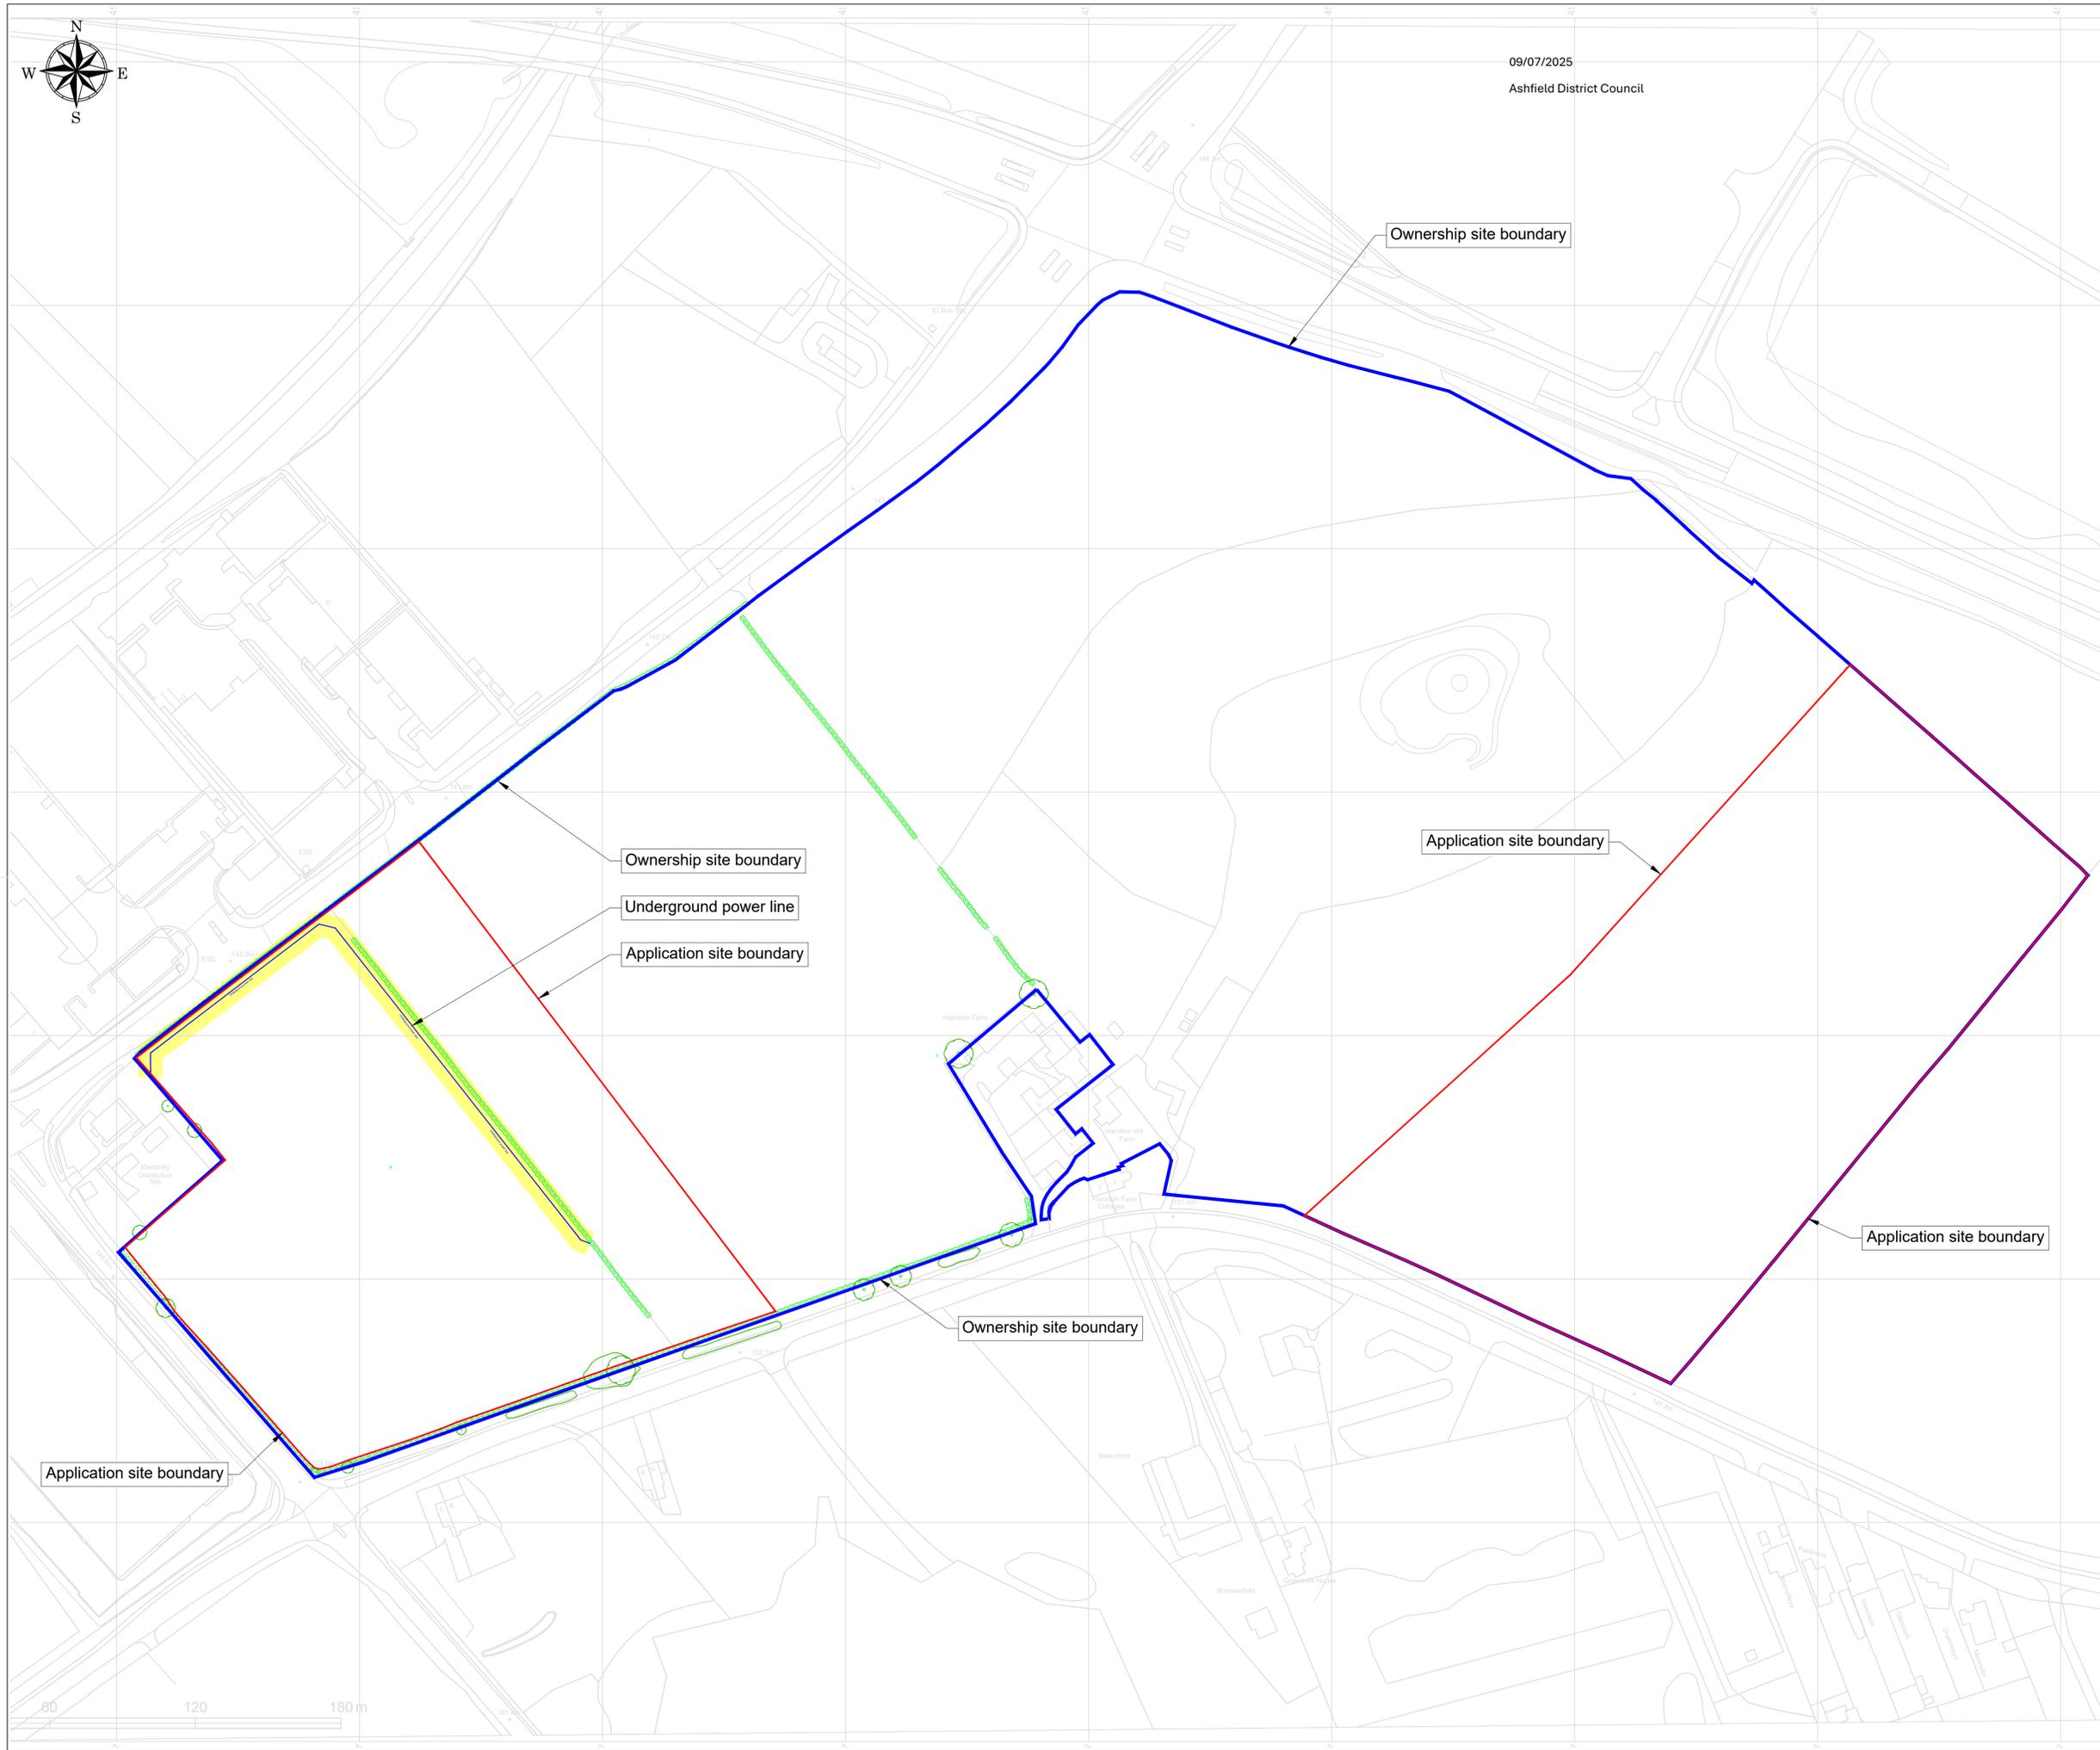

Ownership site boundary
Underground power line
Application site boundary

Ownership site boundary

Application site boundary

Application site boundary

Ownership site boundary

Application site boundary

Project: Hamilton Solar Farm			
Drawing name: Site Location Plan			
ID	2115_01	Drawn	REN
Revision	R 01	First Issue	02/2025
Discipline: Electrical		Phase: Preliminary Design	Format: A1
Scale: 1:1250		Sheet #: 01/01	
Client:		REPD Floor 6, Two Kingdom Street, Paddington, London, W2 6BD office@repd.co.uk www.repd.co.uk	
		RENERGY LTD 14 B.F. Kuleva str. 1407 Sofia, Bulgaria info@renergy-bg.com www.renergy-bg.com	

This drawing may not be reproduced or be made available to third person or competing companies without Reenergy permission. The reproduction, distribution and utilization of this document as well as the communication of its contents without explicit authorization is prohibited. Offenders will be held liable and can fines up to 50% of the project cost. variations in design can occur to site conditions.