



Sutton Community Academy

Creation of Multiple AGP's

28/08/2025
Ashfield District Council

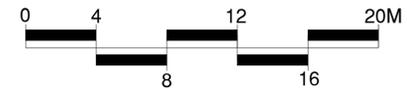

1. DO NOT SCALE FROM DRAWING UNLESS FOR PLANNING PURPOSES ONLY. ALL DIMENSIONS TO BE CHECKED ON SITE PRIOR TO COMMENCEMENT OF WORKS.
2. THIS DRAWING IS COPYRIGHT TO SURFACING STANDARDS LTD.
3. ALL PERSONNEL SHOULD BE AWARE OF THE HEALTH AND SAFETY PLAN WHICH IS RETAINED IN THE SITE MANAGERS OFFICE.

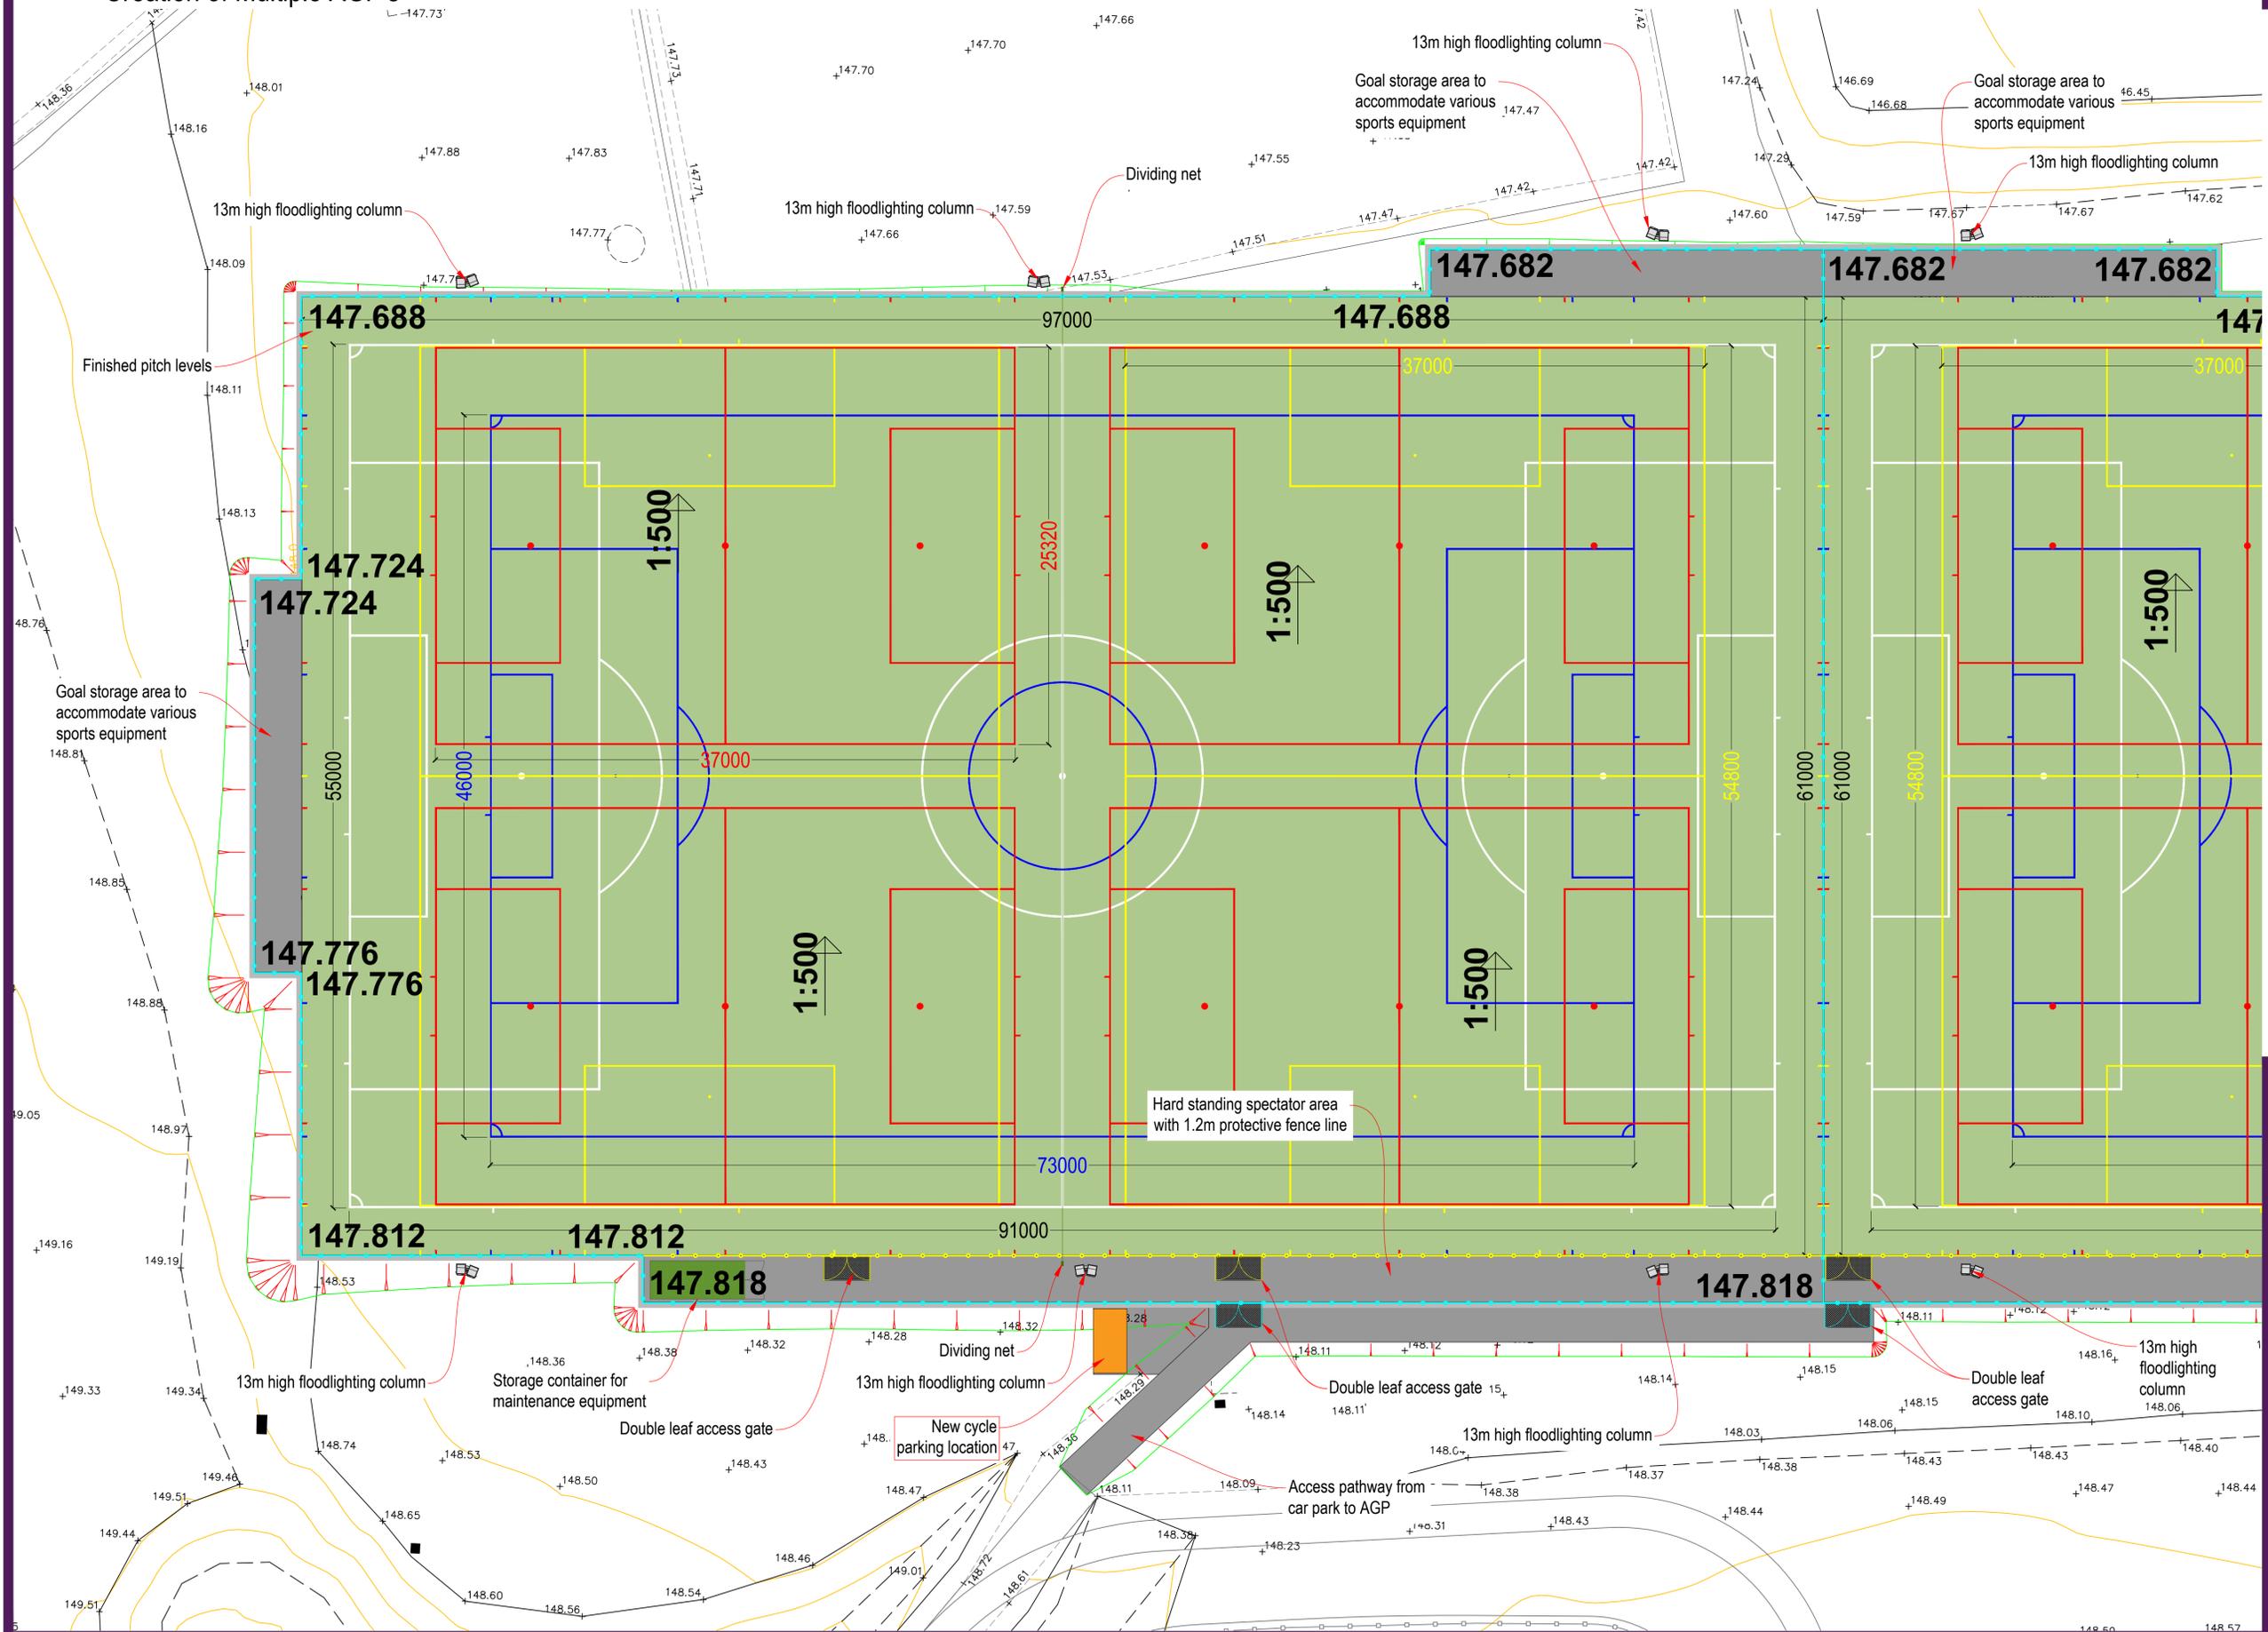

- Artificial Turf Playing Area
- Footpaths & Hard Standing Areas
- 4.5m High Fence Line
- 1.2m High Fence Line

Notes:
Line markings to accommodate:
1Nr. 11v11 91x55m (white)
1Nr. 9v9 73x46m (blue)
2Nr. 7v7 54.8x37m* (yellow)
4Nr. 5v5 37x25.32m* (red)

*Smaller than recommended size but acceptable for FA match play

01	PLANNING ISSUE	ME	WB	12.05.25
00	PLANNING ISSUE	ME	WB	30.07.24
REV	DESCRIPTION	REV	CK	DATE



AUTHOR		ME	
TITLE			
Sutton Community Academy Creation of Multiple AGP's Proposed AGP Plan 1 of 2			
PROJECT	SCALE	SIZE	
SIS049	1:200	A1	
DRAWING No	REVISION		
04	01		