



02/09/2025
Ashfield District Council




Example Image

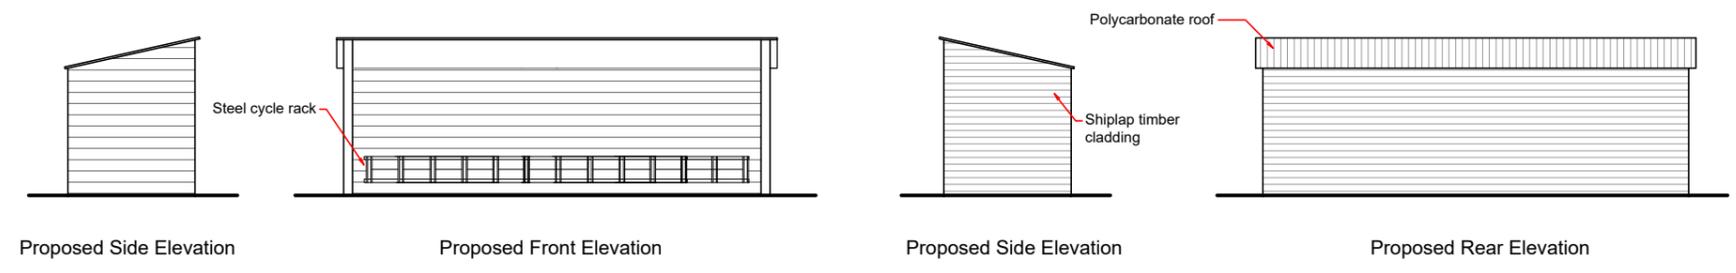

1 CYCLE STORAGE DETAILS
SCALE 1:100

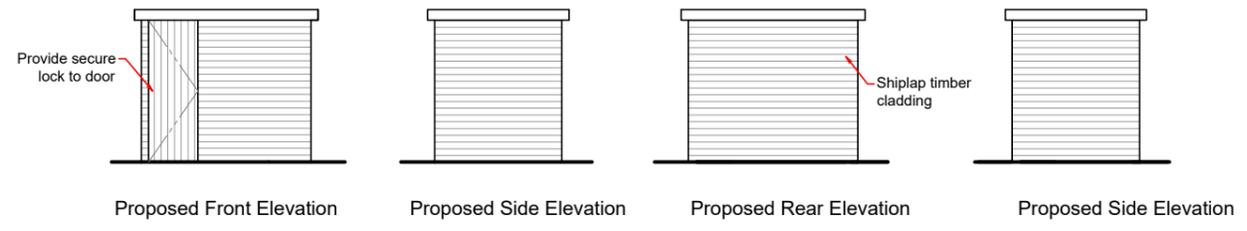

2 EQUIPMENT STORE DETAILS
SCALE 1:100

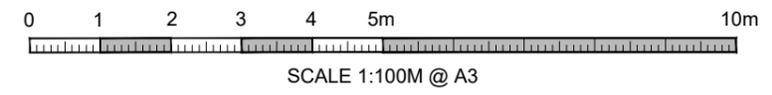

8 HERBERT ROAD, WIMBLEDON, SW19 3SH

PROJECT TITLE
PROPOSED TWO STOREY SIDE & REAR EXTENSIONS AND A CHANGE OF USE OF CARE HOME TO HOUSE IN MULTIPLE OCCUPATION (HMO)

SITE ADDRESS
Quinton House, 2 The Hill, Kirkby in Ashfield, Notts, NG17 8JR

INTELLECTUAL PROPERTY RIGHTS

The Planning Documents and other documents prepared by Design Professional (or prepared by Construction Manager / General Contractor or its Trade Contractors under a performance specification) pursuant to this Contract are the property of the Owner. Neither CM/GC nor any Subcontractor shall own or claim a copyright in such drawings, specifications, and other similar related documents; Owner shall retain all common law, statutory, and other intellectual property rights with respect thereto. All models are property of the owner.

DESIGNED BY : JDC
DRAWN BY : JDC
CHECKED BY : MV
DATE : 19.08.2025

ISSUED FOR :
PLANNING

REVISIONS :

REV. NO.	DESCRIPTION	DATE	BY

CONTENTS :

CYCLE STORE DETAILS
EQUIPMENT STORAGE DETAILS

SCALE	SHEET NO.	SCOPE
AS SHOWN	8 of 8	A