

02/09/2025

Ashfield District Council



8 HERBERT ROAD, WIMBLEDON, SW19 3SH

PROJECT TITLE

PROPOSED TWO STOREY  
SIDE & REAR EXTENSIONS  
AND A CHANGE OF USE OF  
CARE HOME TO HOUSE IN  
MULTIPLE OCCUPATION (HMO)

SITE ADDRESS

Quinton House, 2 The Hill, Kirkby  
in Ashfield, Notts, NG17 8JR

INTELLECTUAL  
PROPERTY RIGHTS

The Planning Documents and other documents prepared by Design Professional (or prepared by Construction Manager / General Contractor or its Trade Contractors under a performance specification) pursuant to this Contract are the property of the Owner. Neither CM/GC nor any Subcontractor shall own or claim a copyright in such drawings, specifications, and other similar related documents; Owner shall retain all common law, statutory, and other intellectual property rights with respect thereto. All models are property of the owner.

DESIGNED BY : JDC

DRAWN BY : JDC

CHECKED BY : MV

DATE : 19.08.2025

ISSUED FOR :

PLANNING

REVISIONS :

REV. NO.	DESCRIPTION	DATE	BY

CONTENTS :


EXISTING ELEVATIONS  
PROPOSED ELEVATIONS

SCALE SHEET NO. SCOPE

AS  
SHOWN


7 of 8

A

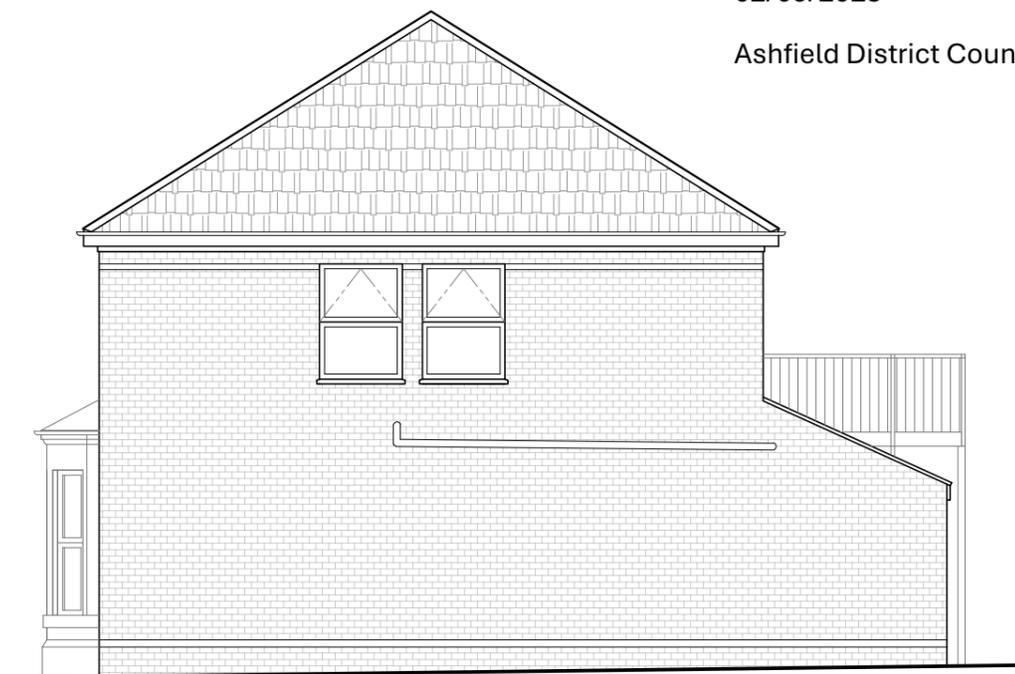

Existing Side Elevation

1 EXISTING RIGHT SIDE ELEVATION  
7 SCALE 1:100

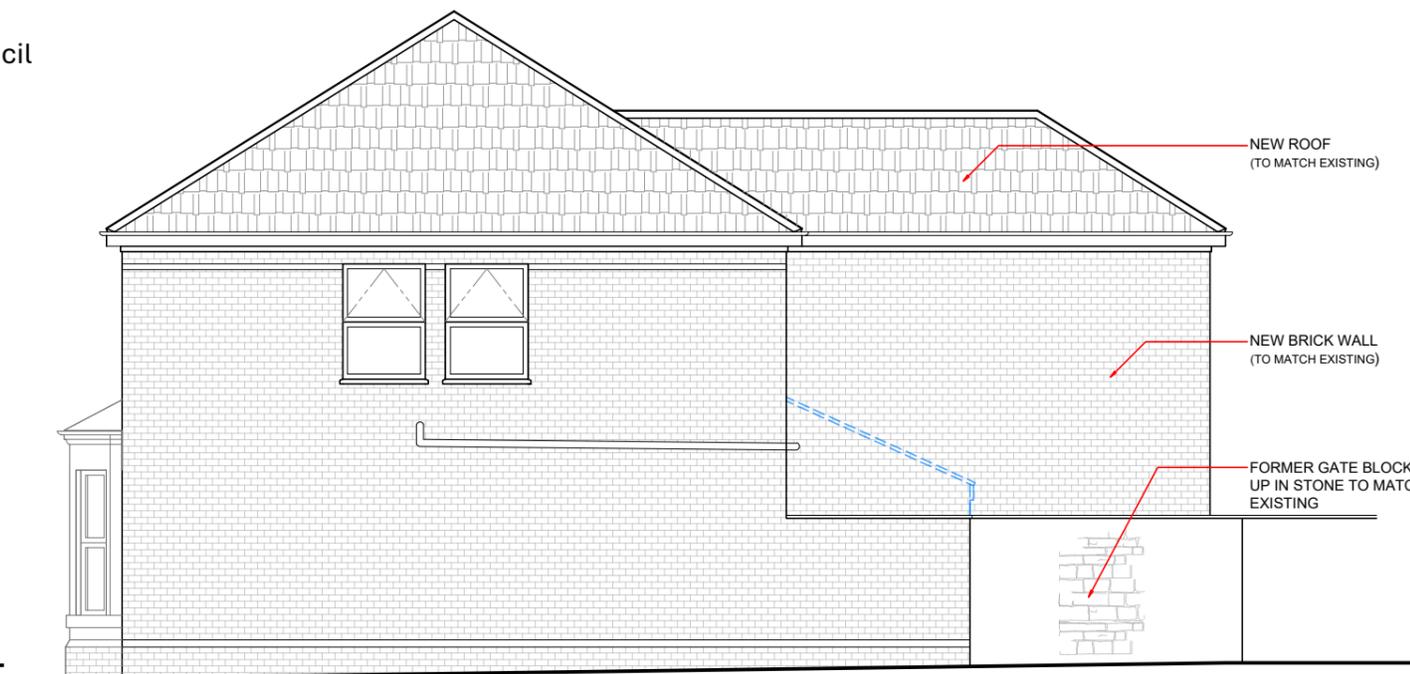


Proposed Side Elevation

2 PROPOSED RIGHT SIDE ELEVATION  
7 SCALE 1:100



Existing Side Elevation

3 EXISTING LEFT SIDE ELEVATION  
7 SCALE 1:100

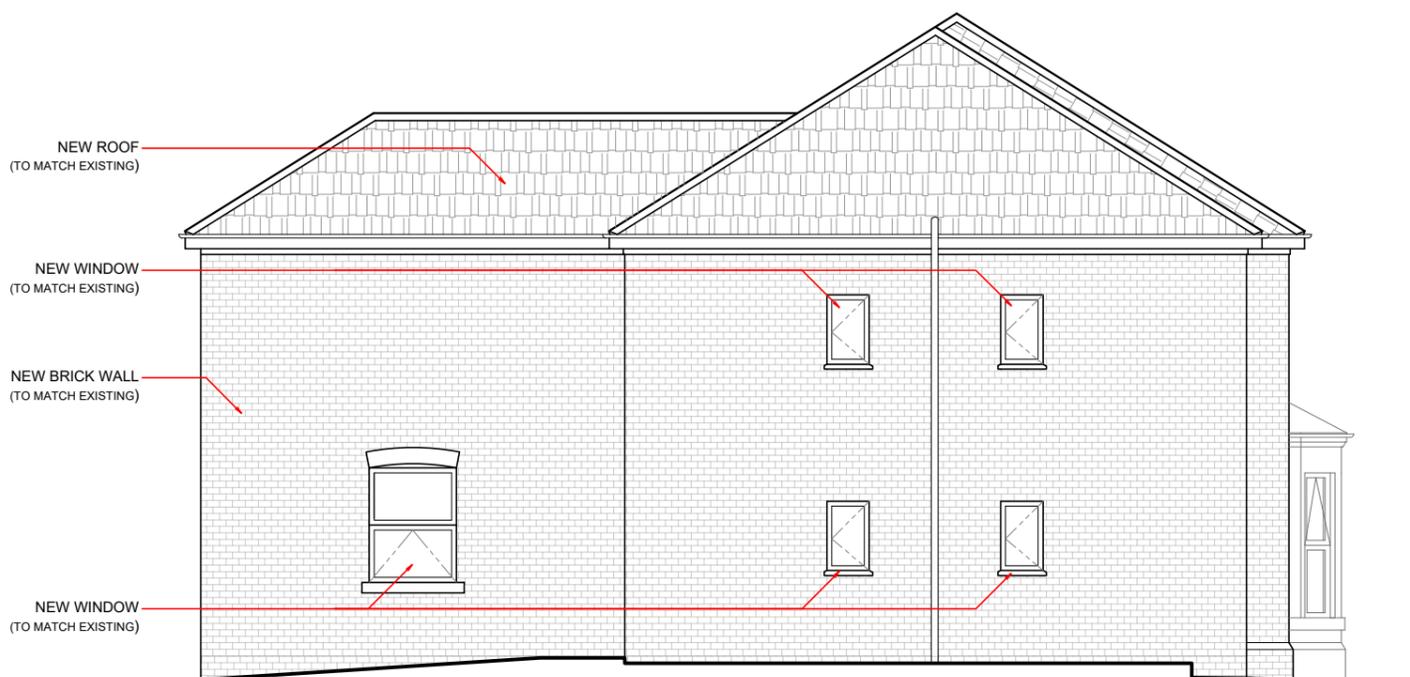

Proposed Side Elevation

4 PROPOSED LEFT SIDE ELEVATION  
7 SCALE 1:100



SCALE 1:100M @ A3