


Existing Ground Floor



Existing First Floor

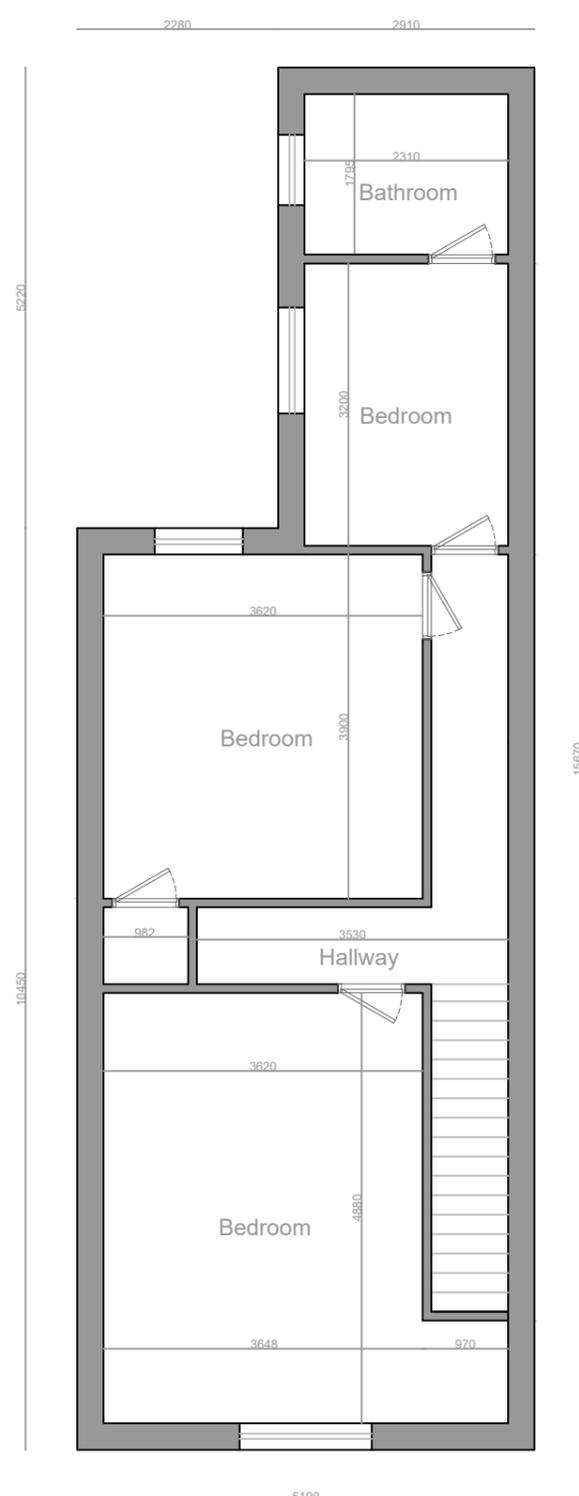

1:100

