



19.09.2025

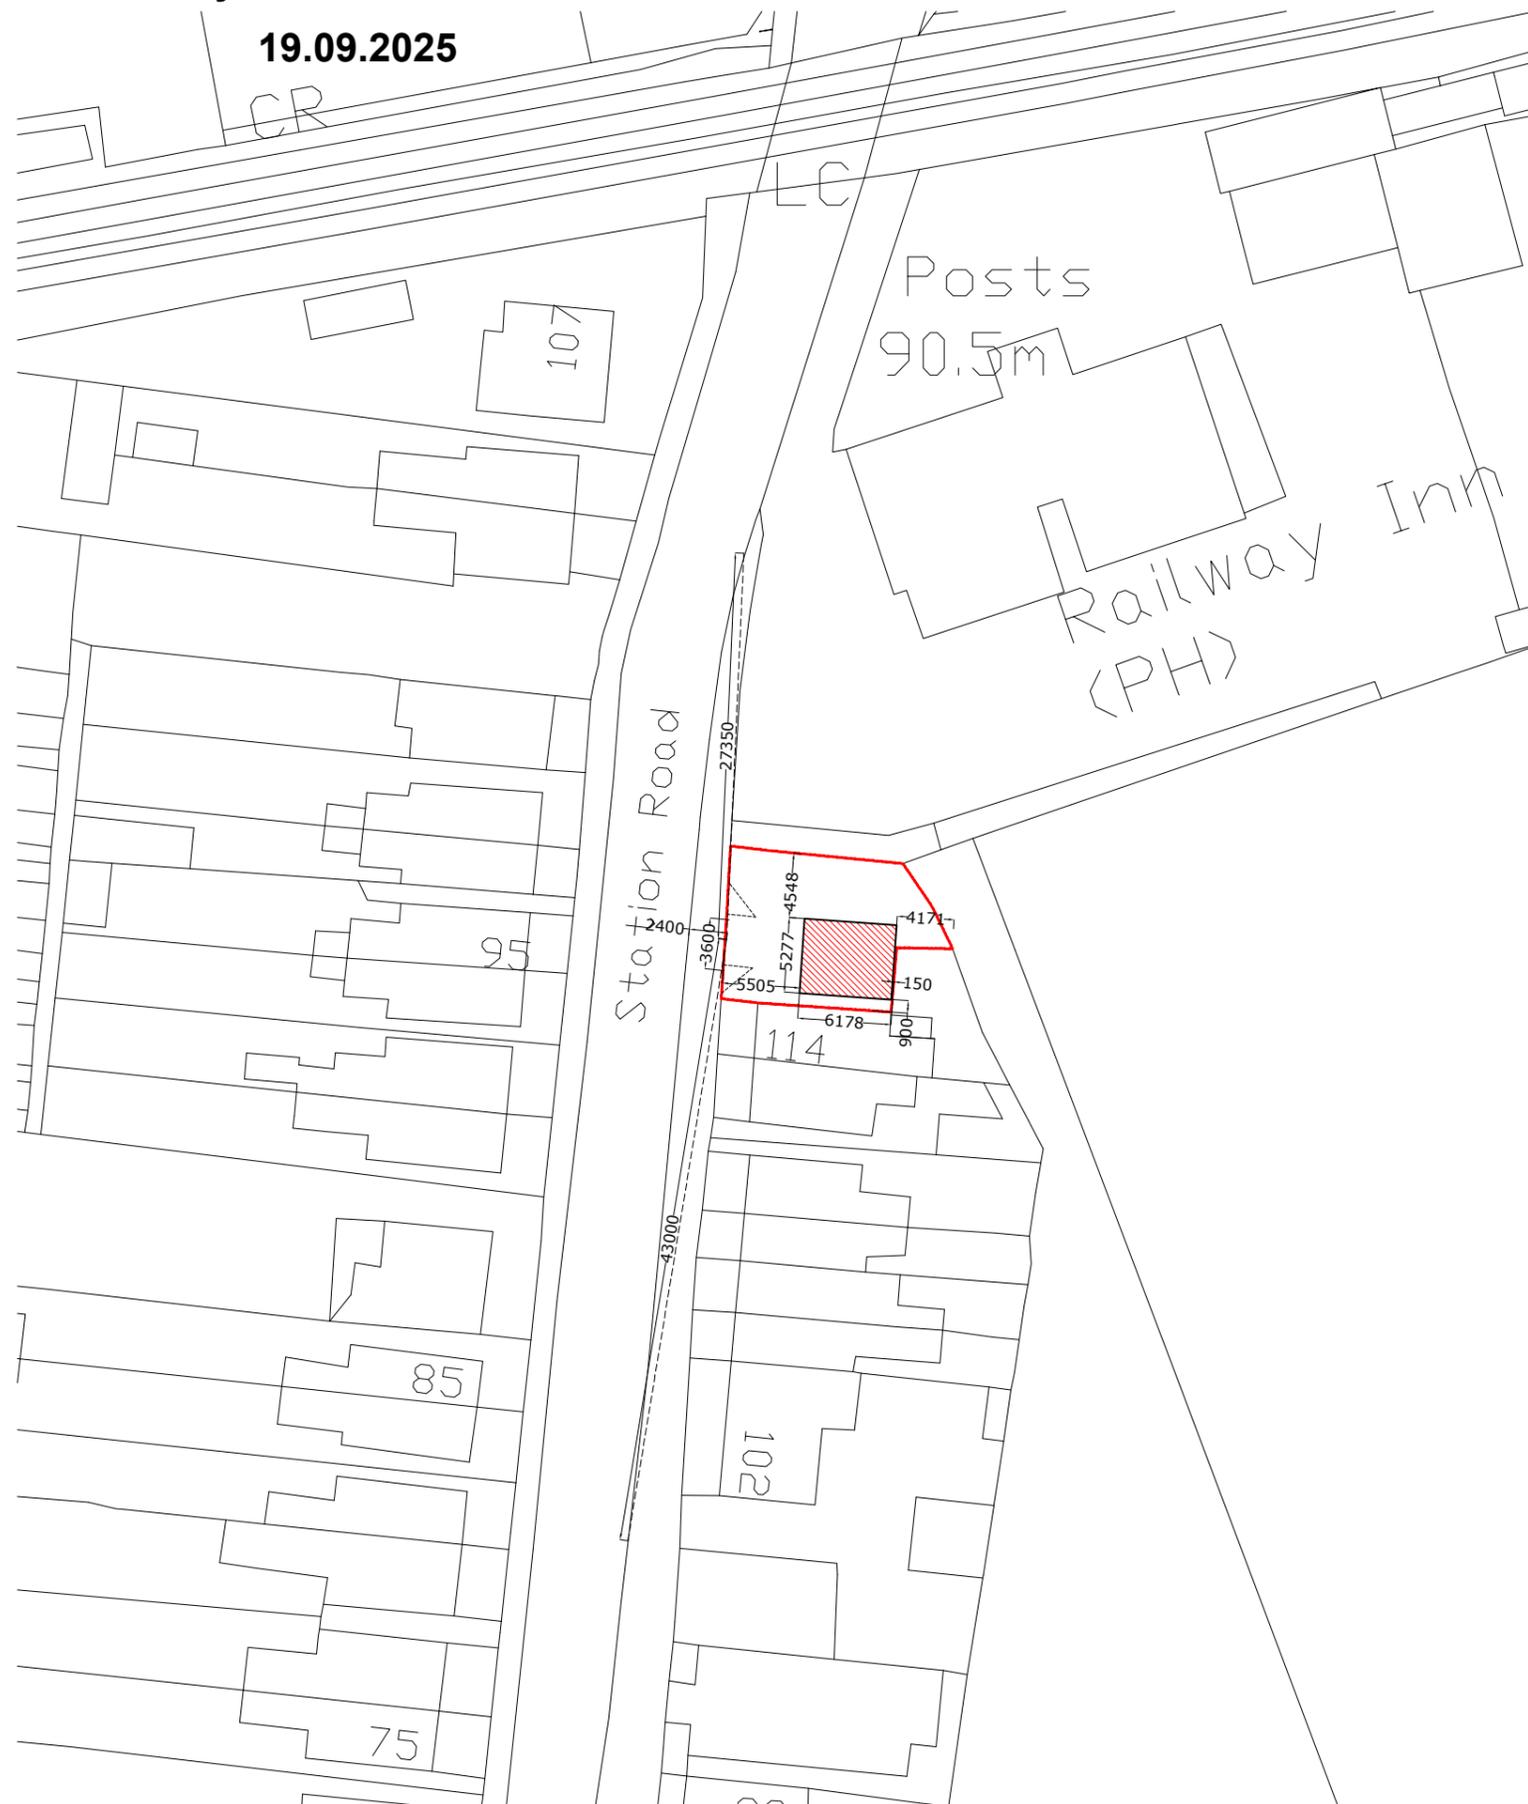

Block Plan - 1:500

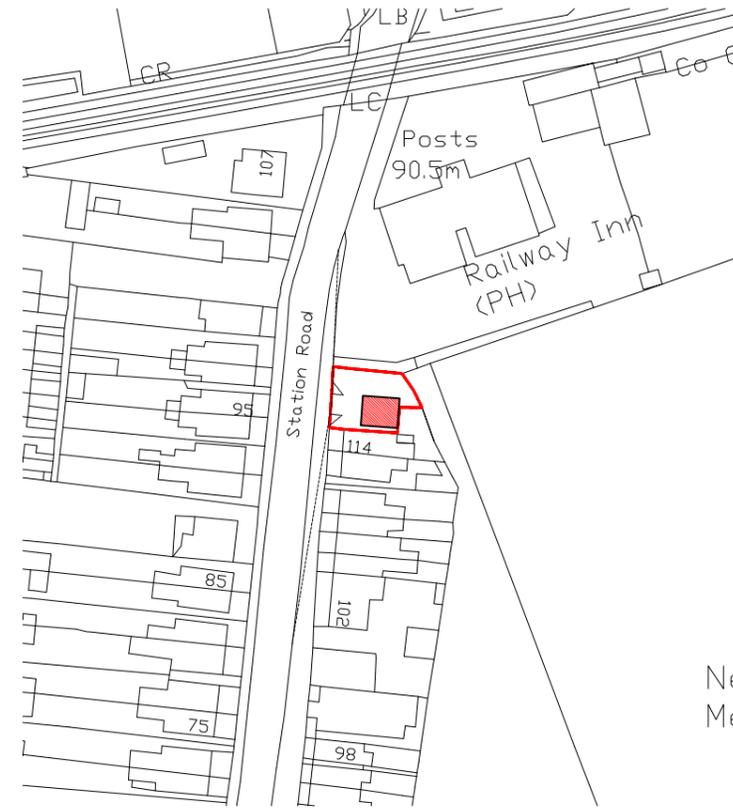

Location Plan - 1:1250

Note
All measurements to be checked on site.
Do not scale off drawings without consulting the architect.



Ne
Me

No.	Revision	Date
D	Design updated	13/09/25
C	Design updated	15/08/25
B	Visibility Splays added	20/06/25
A	Updated to Single Dwelling	16/05/25

Project -

**Land @
116 Station Road
Selston**


Title -
**Proposed Location
and Block Plans**

Scale - **1:1250&1:500@A3**

Date - **Feb 25**

Job No.	Dwg No.	Rev.
25-002	02	D

ARCHITECTURAL

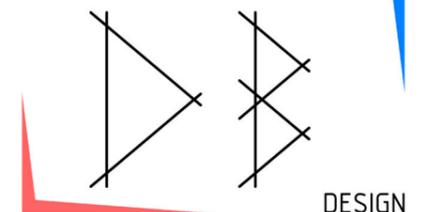

DESIGN