



19.09.2025

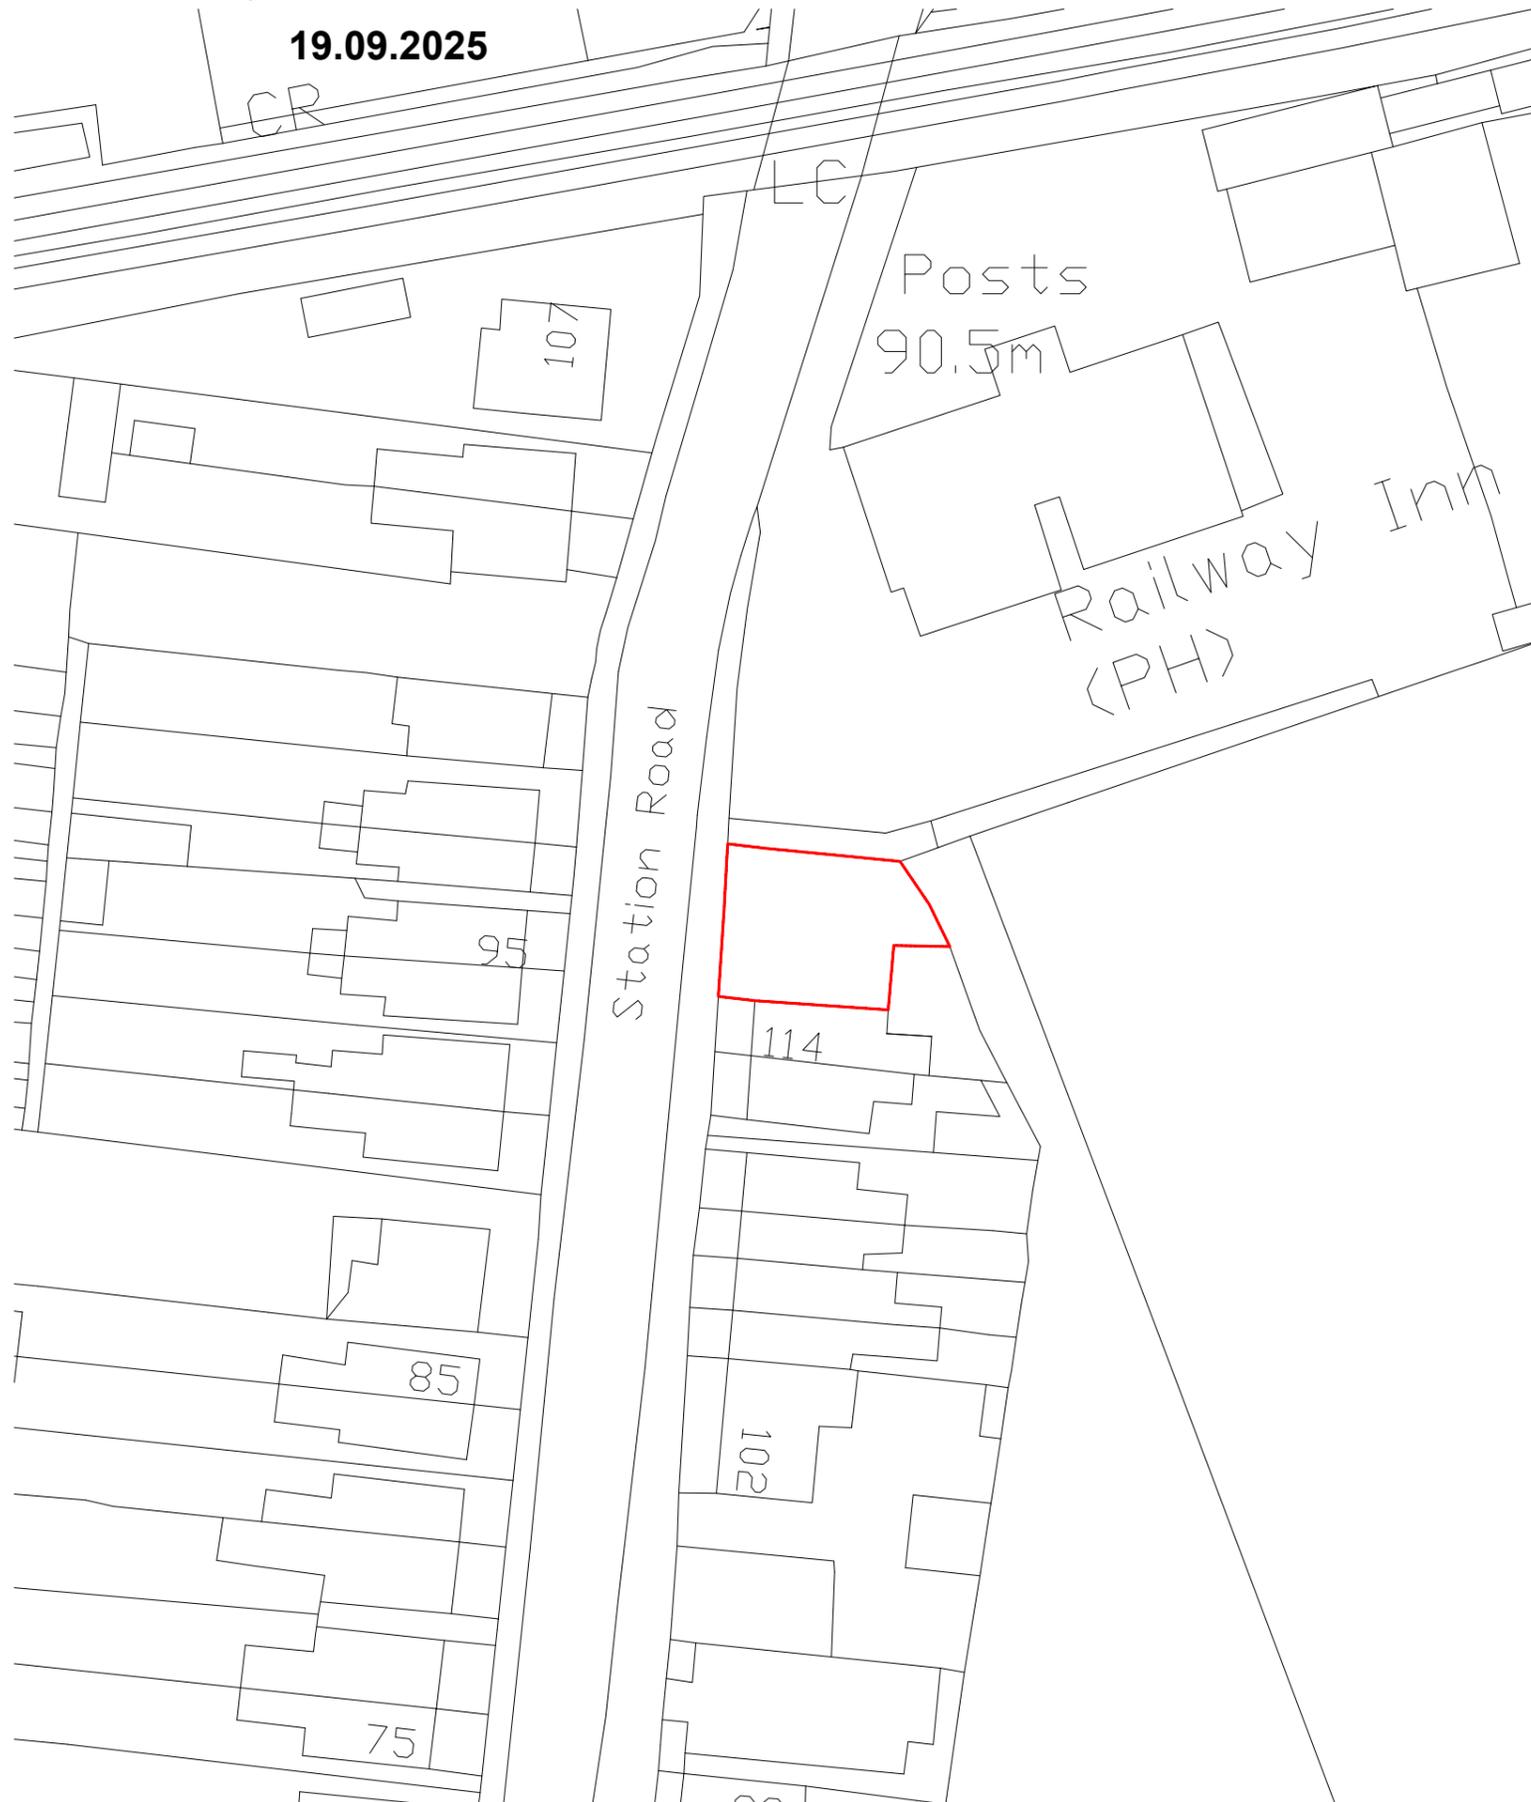

Block Plan - 1:500

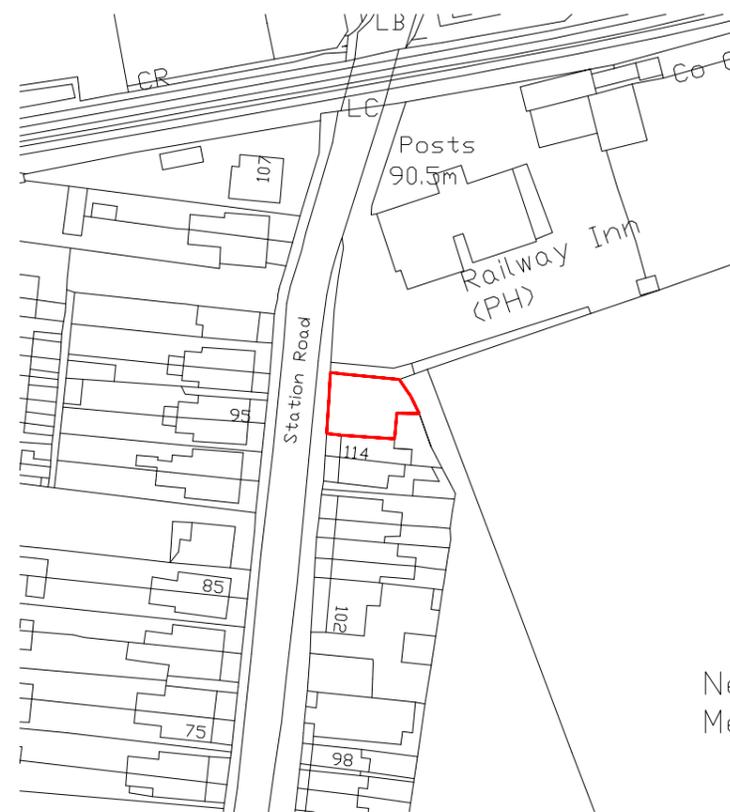

Location Plan - 1:1250

Note
All measurements to be checked on site.
Do not scale off drawings without consulting the architect.



N
S

No.	Revision	Date

Project -

**Land @
116 Station Road
Selston**

Title -


**Location and Block
Plans**

Scale - **1:1250&1:500@A3**

Date - **Feb 25**

Job No.	Dwg No.	Rev.
25-002	01	

ARCHITECTURAL

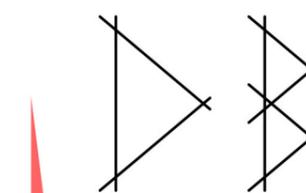

DESIGN

ReQuestAPlan
 Map number: TQRQM25049162934248
 Title: 25-002 - Station Road Selston
 Map Produced for: M Brierley - Planning App
 © Crown copyright and database rights 2025 OS 100042766
 Project ID:
 Date of Purchase: 18-02-2025
 1 Years subscription from 18-02-2025 for 1 workstation.