


22.09.2025

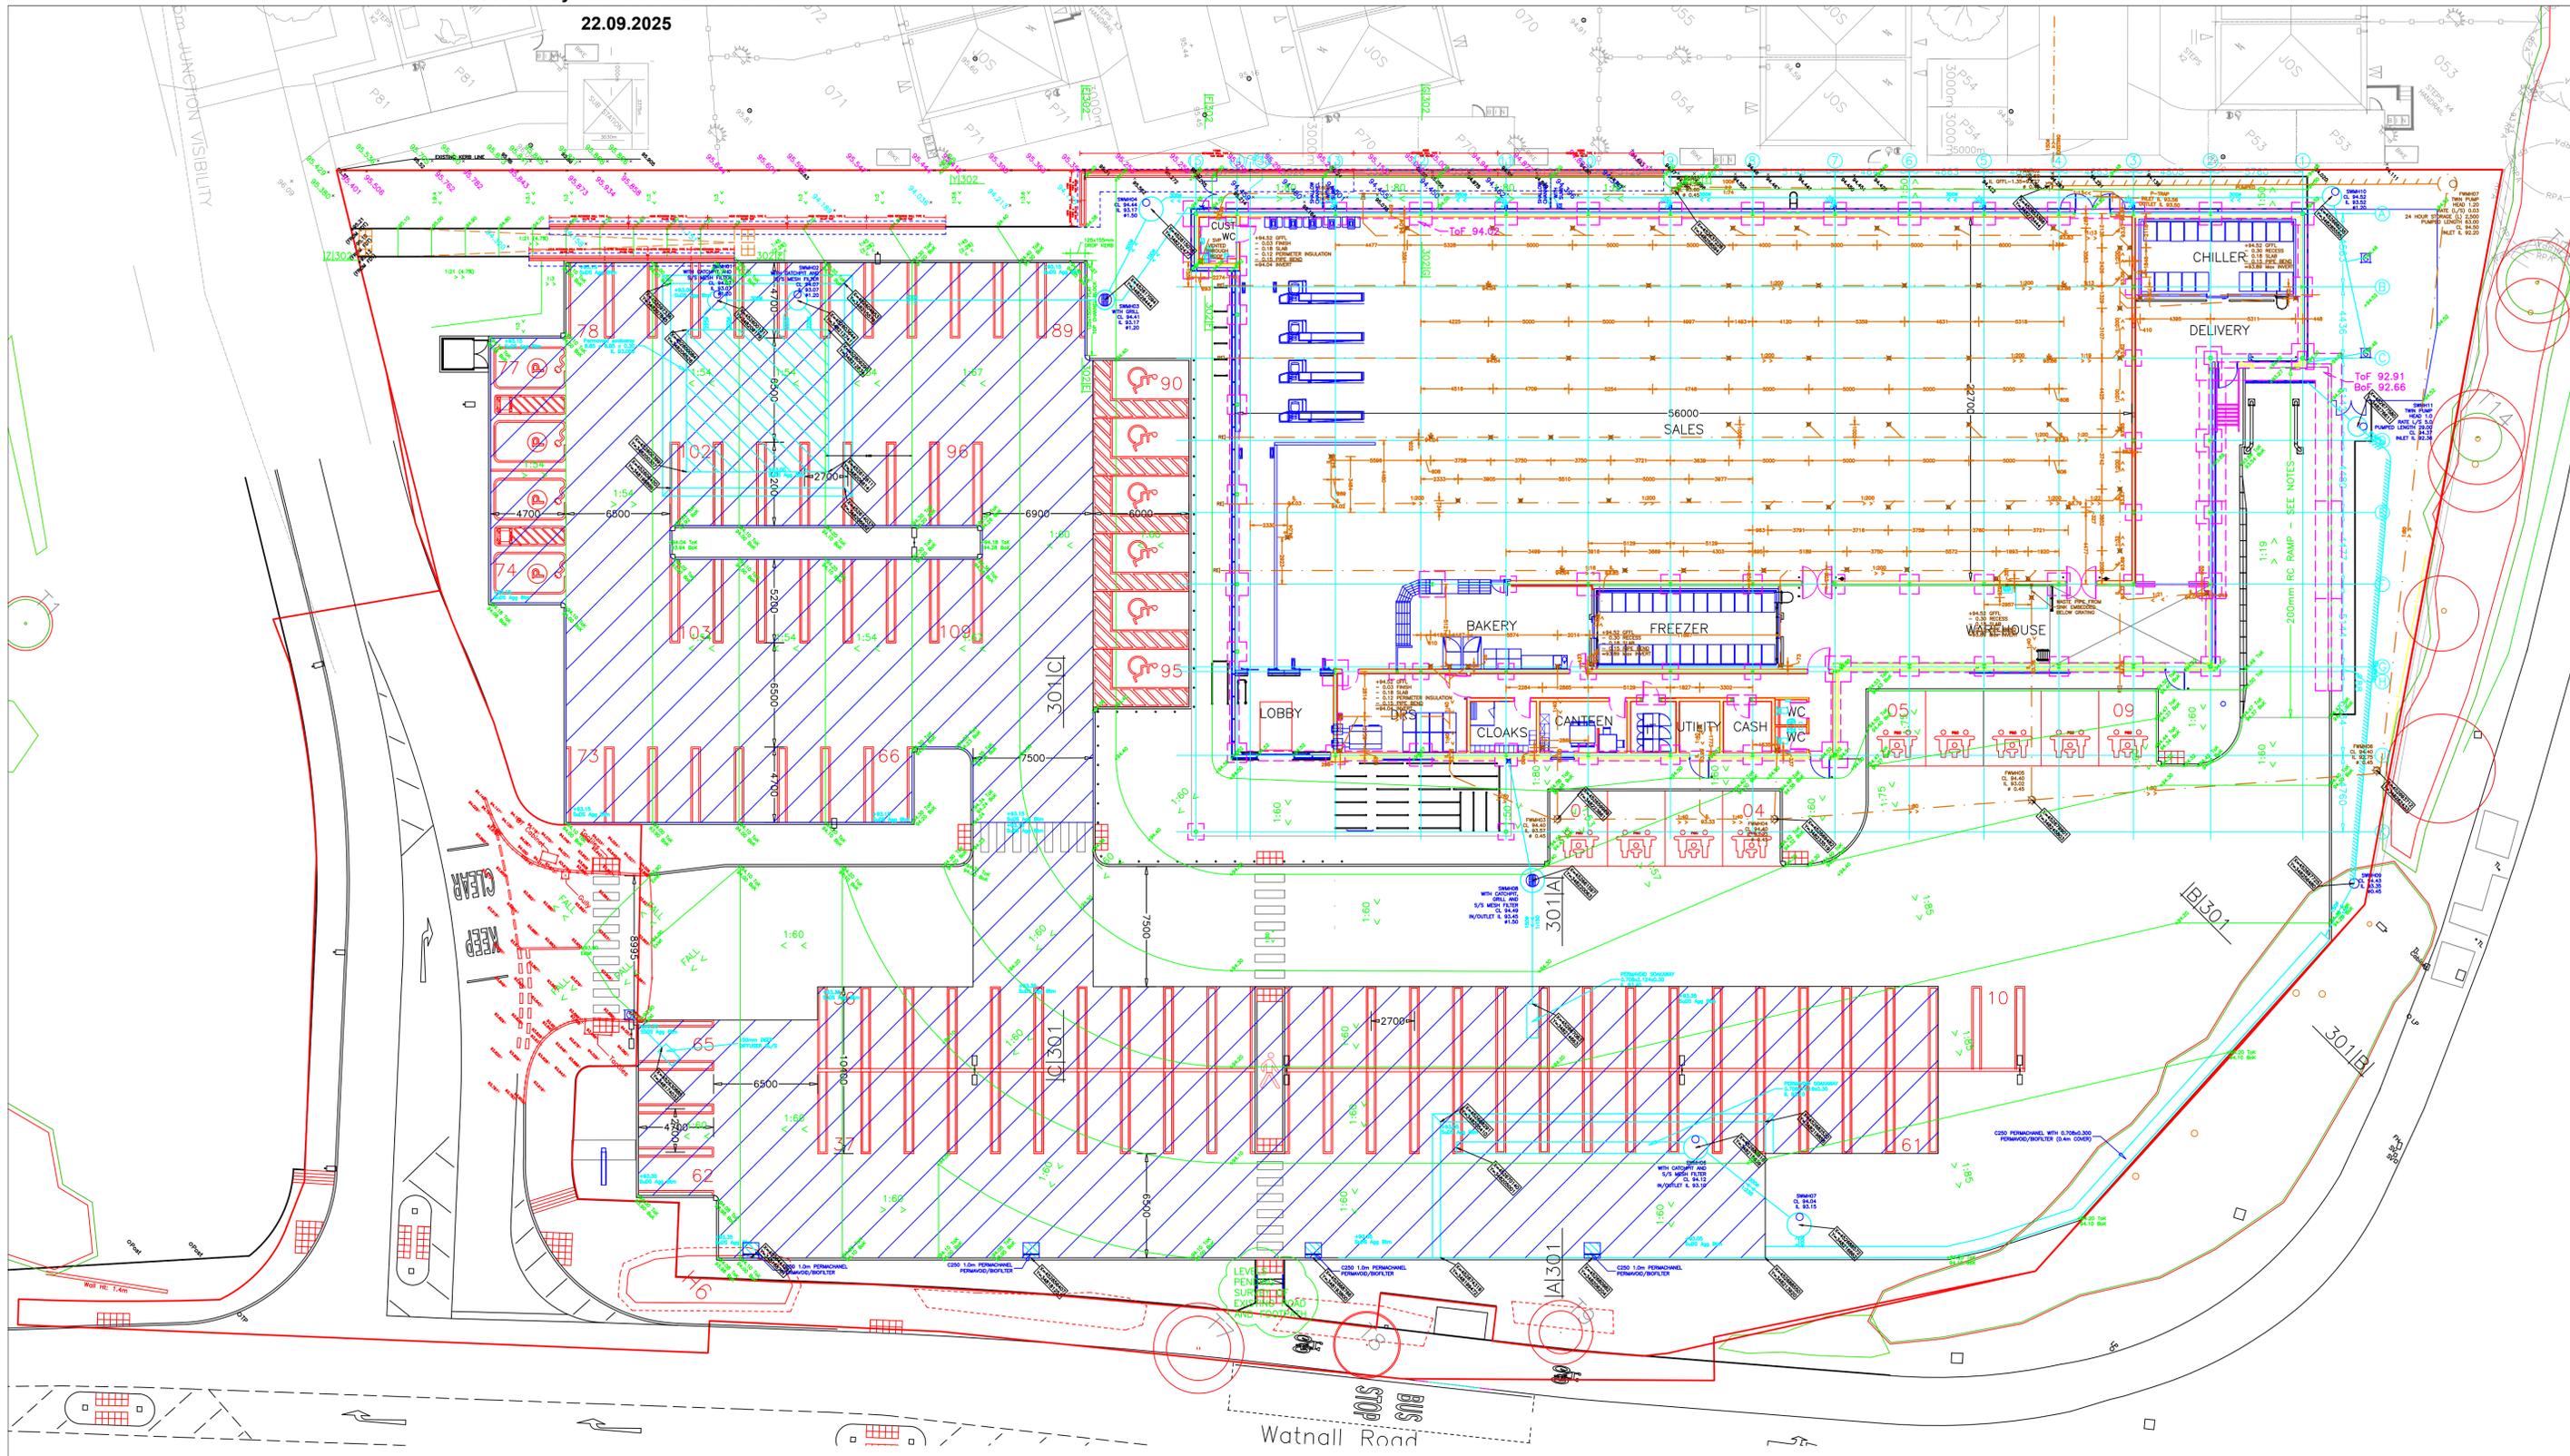

SEE DRAWING  
SY468-301  
FOR NOTES

H	REAR BOUNDARY SURVEY AND SECTIONS ADDED	26 Jun 25	SF
G	RODDING EYES AND INTERNAL DRAINAGE GLs (12) & (14)	26 Jun 25	SF
F	RODDING EYES ADDED GLs 1x(A)(12) 3x(14)	26 Jun 25	SF
E	FW07 PUMP SPECIFICATION ADDED, BASED ON 2,500 LITRES PER DAY	13 Jun 25	SF
D	CONDENSATE DRAINS ADDED BETWEEN GRID-LINES (3),(A) & (3),(B) CONDENSATE DRAIN AMENDED BETWEEN GRID-LINES (13),(13a) & (E),(F) FWMH 06 & 07 ILL CORRECTED SWMH Refs CORRECTED SWMH01 CL CORRECTED		
K	REAR PATH AND RETAINING WALLS UPDATED TO SUIT NEW LEVELS SWMH01 & FWMH04 MOVED TO AVOID RETAINING WALL BASES	19 Aug 25	SF
J	REAR PATH AND RETAINING WALLS UPDATED TO SUIT NEW LEVELS & RETAINING WALL DESIGN PRINCIPLE REQUESTED BY FDT	06 Aug 25	WB
I	SURVEY, LEVELS TO REAR PATH AND PRELIMINARY RETAINING WALLS ADDED SWMH03 & FWMH01 MOVED TO AVOID RETAINING WALLS	29 Jul 25	SF
A	REVISED IN ACCORDANCE WITH DISCUSSIONS OF 08 MAY 2025	09 MAY 25	SF

**STROUD ASSOCIATES**  
CONSULTING CIVIL AND STRUCTURAL ENGINEERS  
SUITE F, HARKSTEAD HALL ESTATE BARN  
LINGS LANE, HARKSTEAD, IPSWICH, IP9 1DB  
Tel: 01473 858900  
www.stroud-associates.co.uk ~ admin@stroud-associates.co.uk

Project  
**LIDL  
WATNALL ROAD  
HUCKNALL**

Title <b>COMBINED Topo SURVEY, PROPOSED LEVELS, HARD-STANDING AND DRAINAGE</b>	
Date 24 Apr 2025	Drawn SF
Scale 1:200 @ A1	
Drawing No <b>SY468-000-L FINAL</b>	