




Received by Ashfield District Council
23.09.2025

COMPONENT OF THIS DRAWING BELONGS TO LINDUM GROUP LIMITED AND ITS SUBSIDIARY AND ASSOCIATED COMPANIES AND NO PART THEREOF MAY BE REPRODUCED OR UTILISED IN ANY MANNER WHATSOEVER WITHOUT THE PRIOR WRITTEN CONSENT OF LINDUM. NO DIMENSIONS ARE TO BE SCALED FROM THIS DRAWING. USE FIGURED DIMENSIONS ONLY.
ORDNANCE SURVEY LICENCE NUMBER 100022430.



LOCATION PLAN
1:2500

- 1.8m HIGH CLOSE BOARDED TIMBER FENCE
- 0.45m HIGH TIMBER KNEE RAIL
- EXISTING BOUNDARY RETAINED

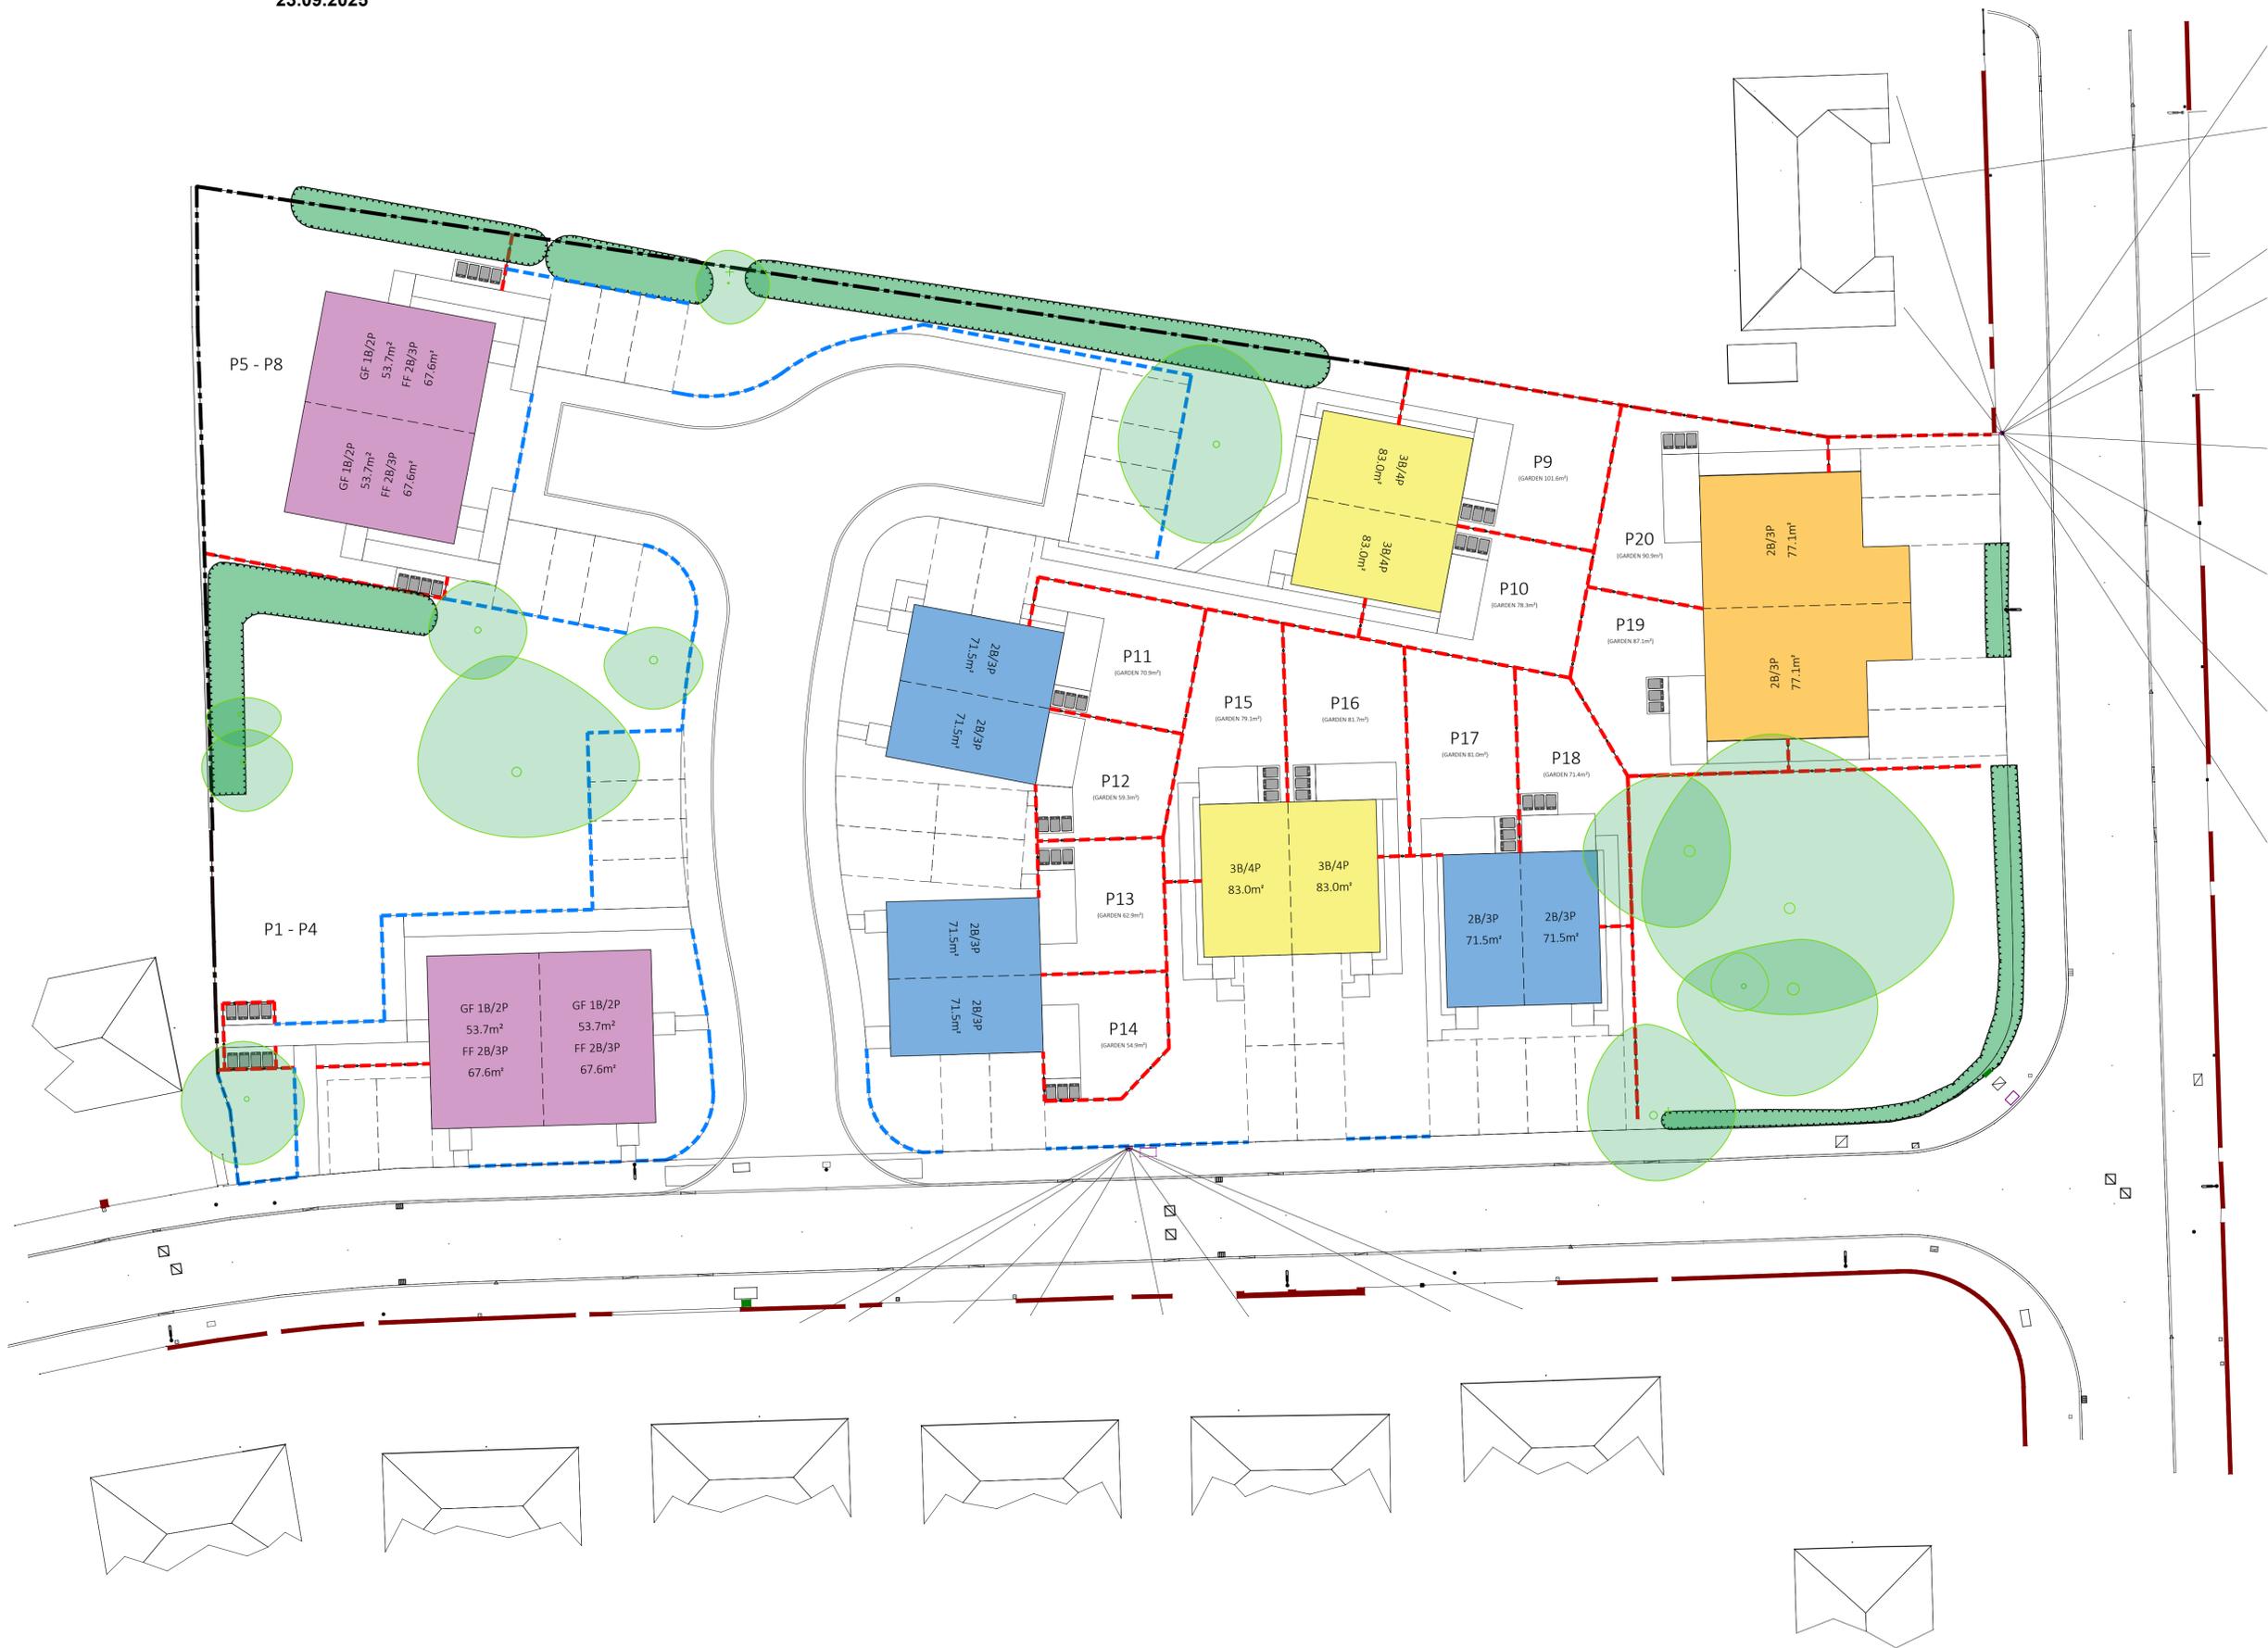

| Revision | Date | Details | Revised By |
|----------|------------|-------------------------|------------|
| B | 30.06.2025 | KNEE RAIL FENCING ADDED | SR |
| A | 12.05.2025 | LAYOUT REVISED | SR |

LINDUM BMS

A DIVISION OF LINDUM GROUP LTD.
LINDUM BUSINESS PARK, STATION ROAD,
NORTH HYKEHAM, LINCOLN, LN6 3QX
tel: 01522 500300
e-mail: bms@lindumgroup.co.uk
web: www.lindumgroup.com

CLIENT: Ashfield District Council

PROJECT: Residential Development At Former Kirklands Care Home,
Fairhaven, Kirkby In Ashfield, Nottingham

DRAWING: Boundary Treatment Plan

DATE: Apr 2025 SCALE: 1:200

DRAWN: SR CHECKED: SIZE: A1

DRAWING NUMBER: 31468 665 03 REVISION: B

0m 10 20 30 40 50 75 100m