



LOCATION PLAN  
1:2500



Revision	Date	Details	Revised By
A	12.05.2025	LAYOUT REVISED	SR

## LINDUM BMS

A DIVISION OF LINDUM GROUP LTD.  
LINDUM BUSINESS PARK, STATION ROAD,  
NORTH HYKEHAM, LINCOLN, LN6 3QX  
tel: 01522 500300  
e-mail: bms@lindumgroup.co.uk  
web: www.lindumgroup.com

CLIENT  
Ashfield District Council


PROJECT  
Residential Development At Former Kirklands Care Home,  
Fairhaven, Kirkby In Ashfield, Nottingham

DRAWING  
Vehicle Tracking Sheet 1

DATE  
Apr 2025 SCALE  
1:200

DRAWN  
SR CHECKED SIZE  
A1

DRAWING NUMBER  
31468 665 04-1 REVISION  
A

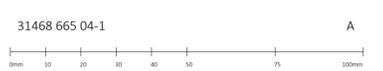




COMPONENT OF THIS DRAWING BELONGS TO LINDUM GROUP LIMITED AND ITS SUBSIDIARY AND ASSOCIATED COMPANIES AND NO PART THEREOF MAY BE REPRODUCED OR USED IN ANY WAY WHATSOEVER WITHOUT THE PRIOR WRITTEN CONSENT OF LINDUM. NO DIMENSIONS ARE TO BE SCALED FROM THIS DRAWING. USE FIGURED DIMENSIONS ONLY.  
ORDNANCE SURVEY LICENCE NUMBER 100022430.



LOCATION PLAN  
1:2500

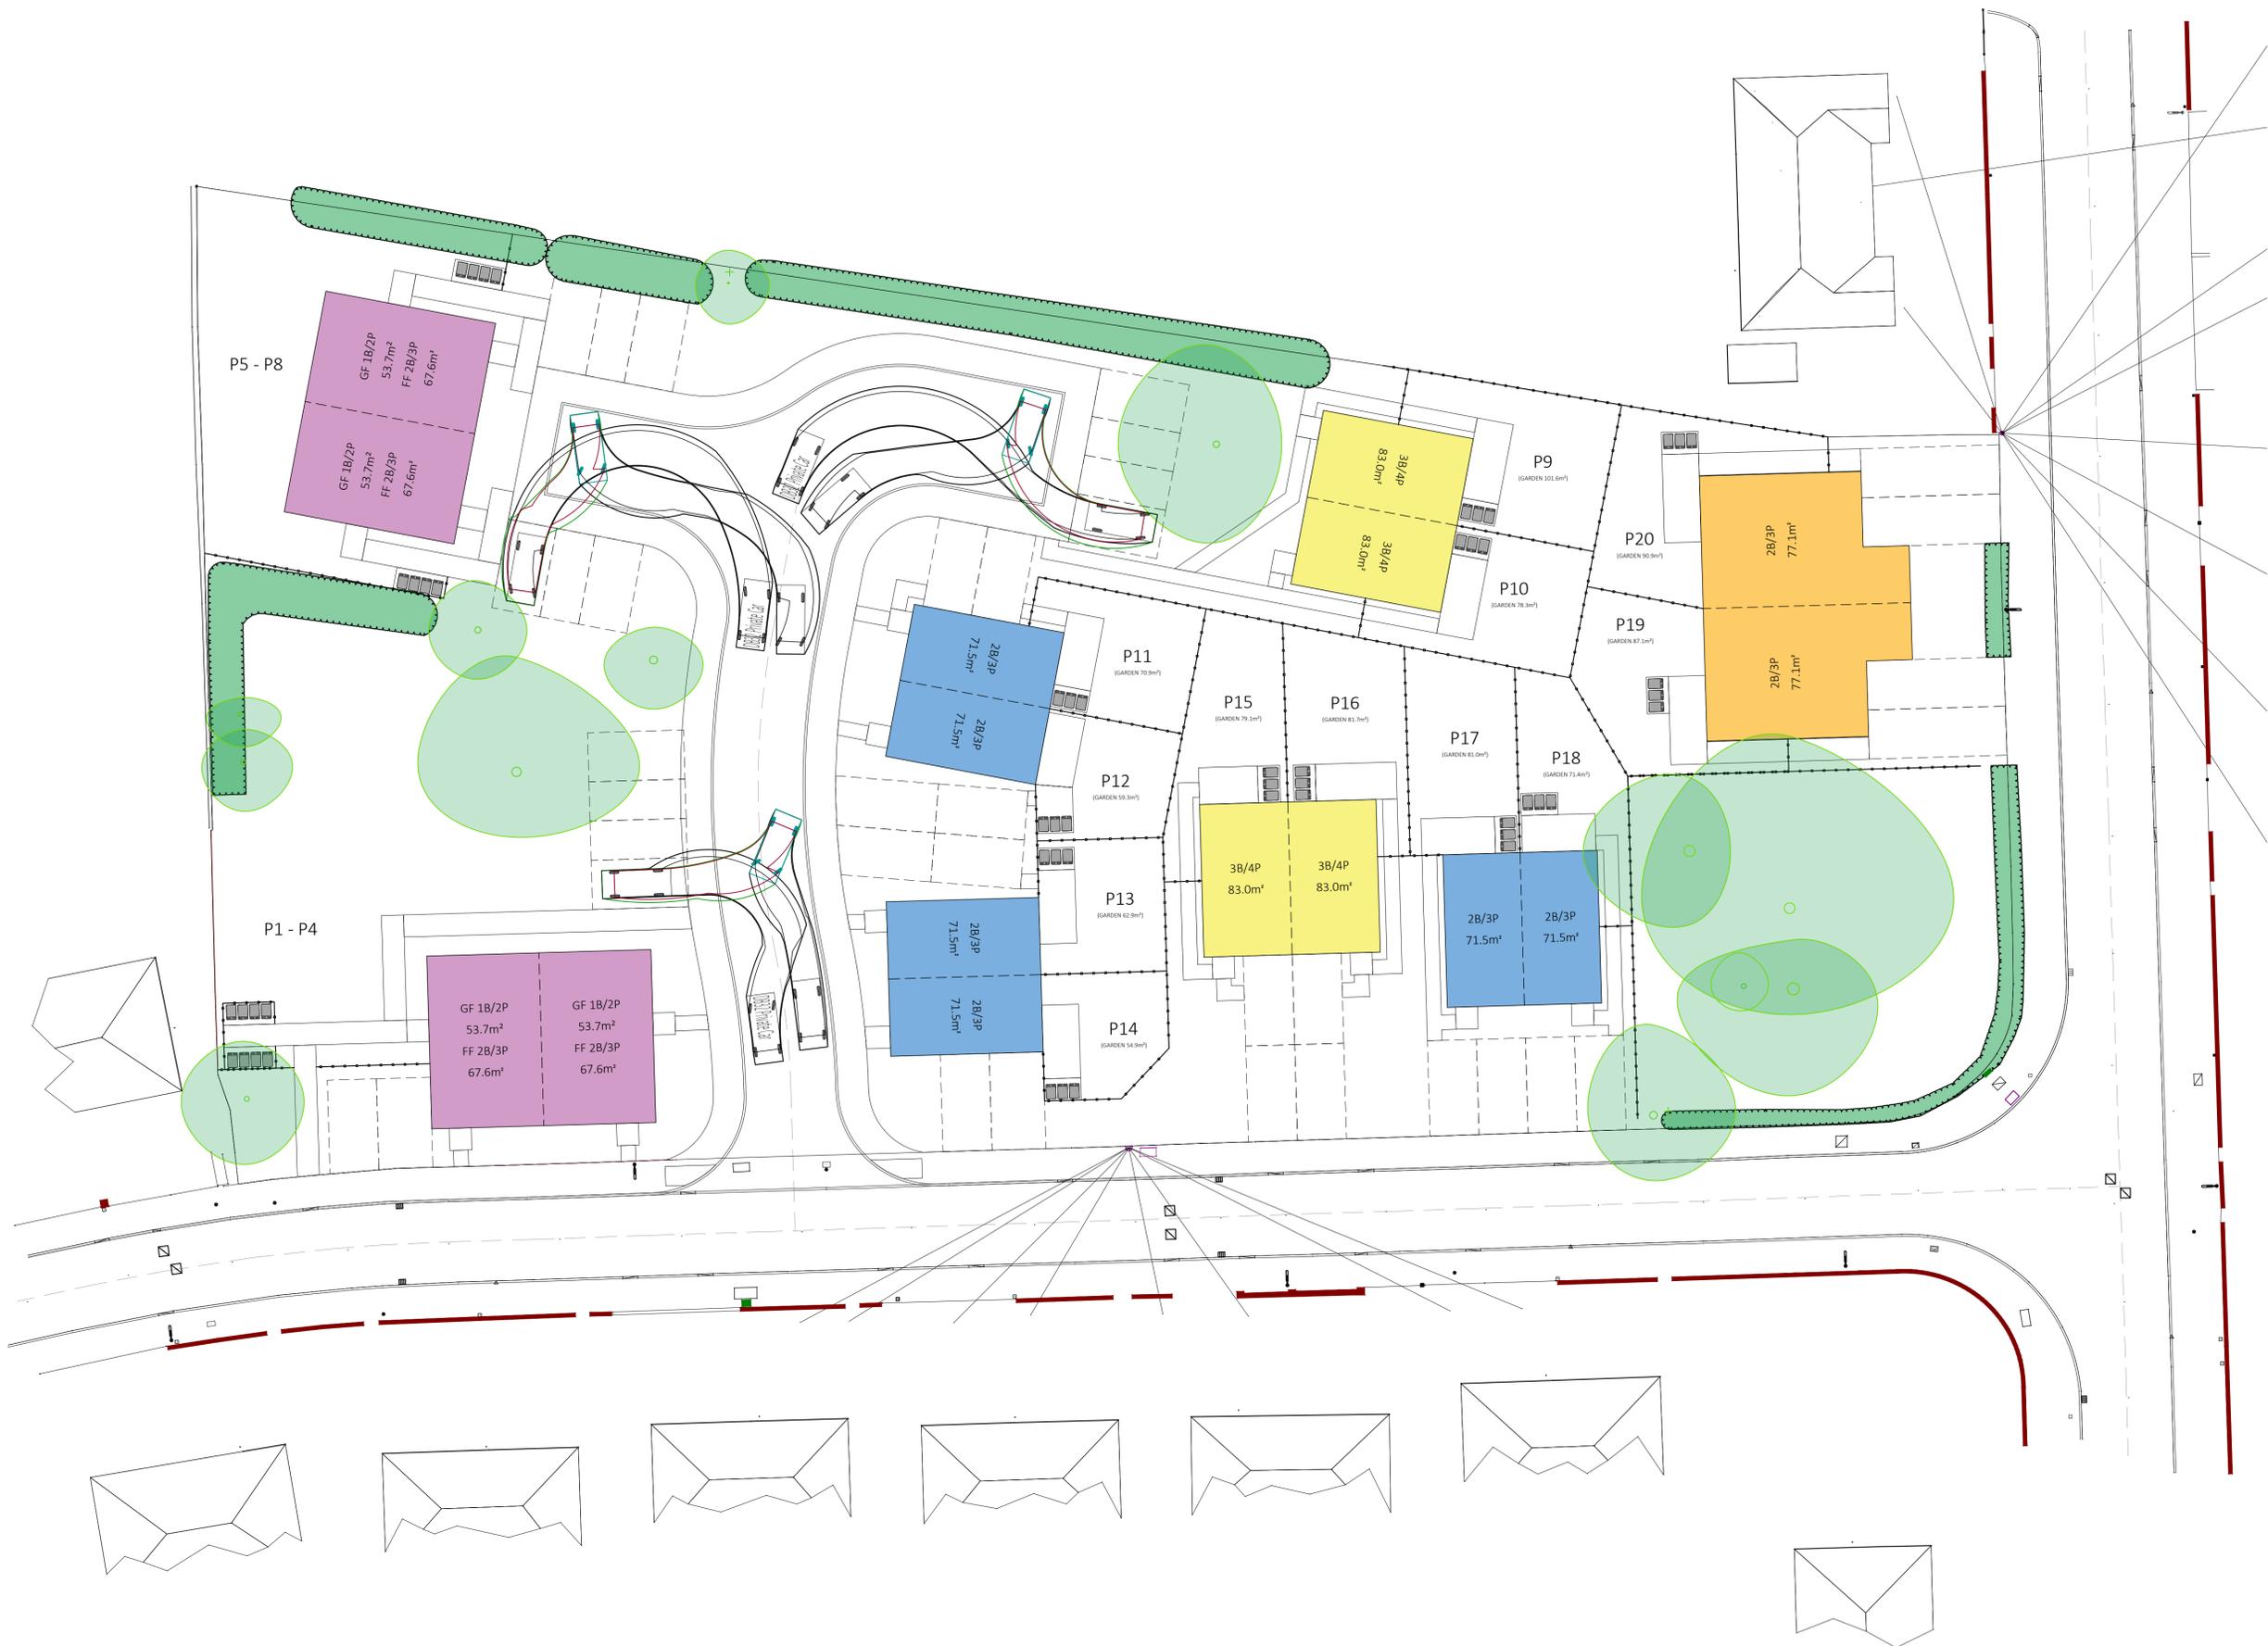

Revision	Date	Details	Revised By
A	12.05.2025	LAYOUT REVISED	SR

## LINDUM BMS

A DIVISION OF LINDUM GROUP LTD.  
LINDUM BUSINESS PARK, STATION ROAD,  
NORTH HYKEHAM, LINCOLN, LN6 3QX  
tel: 01522 500300  
e-mail: bms@lindumgroup.co.uk  
web: www.lindumgroup.com

CLIENT: Ashfield District Council


PROJECT: Residential Development At Former Kirklands Care Home, Fairhaven, Kirkby In Ashfield, Nottingham

DRAWING: Vehicle Tracking Sheet 2

DATE: Apr 2025 SCALE: 1:200

DRAWN: SR CHECKED: SIZE: A1

DRAWING NUMBER: 31468 665 04-2 REVISION: A

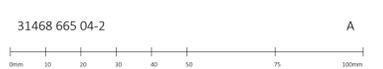



CONTENT OF THIS DRAWING BELONGS TO LINDUM GROUP LIMITED AND ITS SUBSIDIARY AND ASSOCIATED COMPANIES AND NO PART THEREOF MAY BE REPRODUCED OR USED IN ANY WAY WHATSOEVER WITHOUT THE PRIOR WRITTEN CONSENT OF LINDUM. NO DIMENSIONS ARE TO BE SCALED FROM THIS DRAWING. USE FIGURED DIMENSIONS ONLY.  
ORDNANCE SURVEY LICENCE NUMBER 100022430.



LOCATION PLAN  
1:2500



Revision	Date	Details	Revised By
A	12.05.2025	LAYOUT REVISED	SR

## LINDUM BMS

A DIVISION OF LINDUM GROUP LTD.  
LINDUM BUSINESS PARK, STATION ROAD,  
NORTH HYKEHAM, LINCOLN, LN6 3QX  
tel: 01522 500300  
e-mail: bms@lindumgroup.co.uk  
web: www.lindumgroup.com

CLIENT: Ashfield District Council

PROJECT: Residential Development At Former Kirklands Care Home, Fairhaven, Kirby In Ashfield, Nottingham

DRAWING: Vehicle Tracking Sheet 3

DATE: Apr 2025 SCALE: 1:200


DRAWN: SR CHECKED: SIZE: A1

DRAWING NUMBER: 31468 665 04-3 REVISION: A





COMPONENT OF THIS DRAWING BELONGS TO LINDUM GROUP LIMITED AND ITS SUBSIDIARY AND ASSOCIATED COMPANIES AND NO PART THEREOF MAY BE REPRODUCED OR USED IN ANY WAY WHATSOEVER WITHOUT THE PRIOR WRITTEN CONSENT OF LINDUM. NO DIMENSIONS ARE TO BE SCALED FROM THIS DRAWING. USE FIGURED DIMENSIONS ONLY.  
ORDNANCE SURVEY LICENCE NUMBER 100022430.

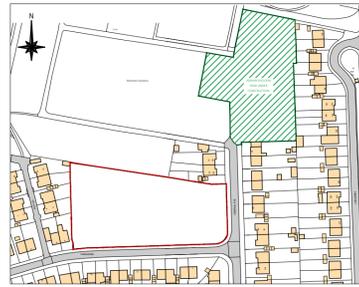

LOCATION PLAN  
1:2500



Revision	Date	Details	Revised By
A	12.05.2025	LAYOUT REVISED	SR

## LINDUM BMS

A DIVISION OF LINDUM GROUP LTD.  
LINDUM BUSINESS PARK, STATION ROAD,  
NORTH HYKEHAM, LINCOLN, LN6 3QX  
tel: 01522 500300  
e-mail: bms@lindumgroup.co.uk  
web: www.lindumgroup.com

CLIENT: Ashfield District Council

PROJECT: Residential Development At Former Kirklands Care Home, Fairhaven, Kirby In Ashfield, Nottingham

DRAWING: Vehicle Tracking Sheet 4

DATE: Apr 2025 SCALE: 1:200

DRAWN: SR CHECKED: SIZE: A1

DRAWING NUMBER: 31468 665 04-4 REVISION: A

