

BLOCK PLAN (1:500)

SCALE BAR 1:500



REVISION	DATE	SEPT 25	A
TO LPA REQUIREMENTS		DRAWN BY	AN
		CHECKED BY	SH

CLIENT
Ms KERRY SCOTT

PROJECT DESCRIPTION
PARK LANE KIRKBY IN ASHFIELD NG17 9LB




2-4c Jubilee House, 3 The Drive, Brentwood, Essex, CM13 3FR
 Tel: 01277 725252
 Email: info@2-4c.co.uk
 Web: http://2-4c.co.uk

IF THIS LINE ABOVE MEASURES 100mm THE DRAWING IS SCALED AS SHOWN
 DO NOT SCALE FROM THIS DRAWING. ALL DIMENSIONS & LEVELS TO BE CHECKED ON SITE PRIOR TO THE COMMENCEMENT OF ANY WORK. CHECK THAT THIS DRAWINGS IS THE LATEST REVISION. REFER ANY DISCREPANCY TO 2-4C. IF IN DOUPT ASK.
 ALL DIMENSIONS ARE IN MILLIMETRES. THIS DRAWING IS COPYRIGHT

PROJECT ADDRESS
PARK LANE KIRKBY IN ASHFIELD NG17
 DESCRIPTION
BLOCK PLAN

SCALE	JOB NO.
1:500@A3	25-710
DATE	DWG.NO.
Sep, 25	01
	REV.NO.
	A

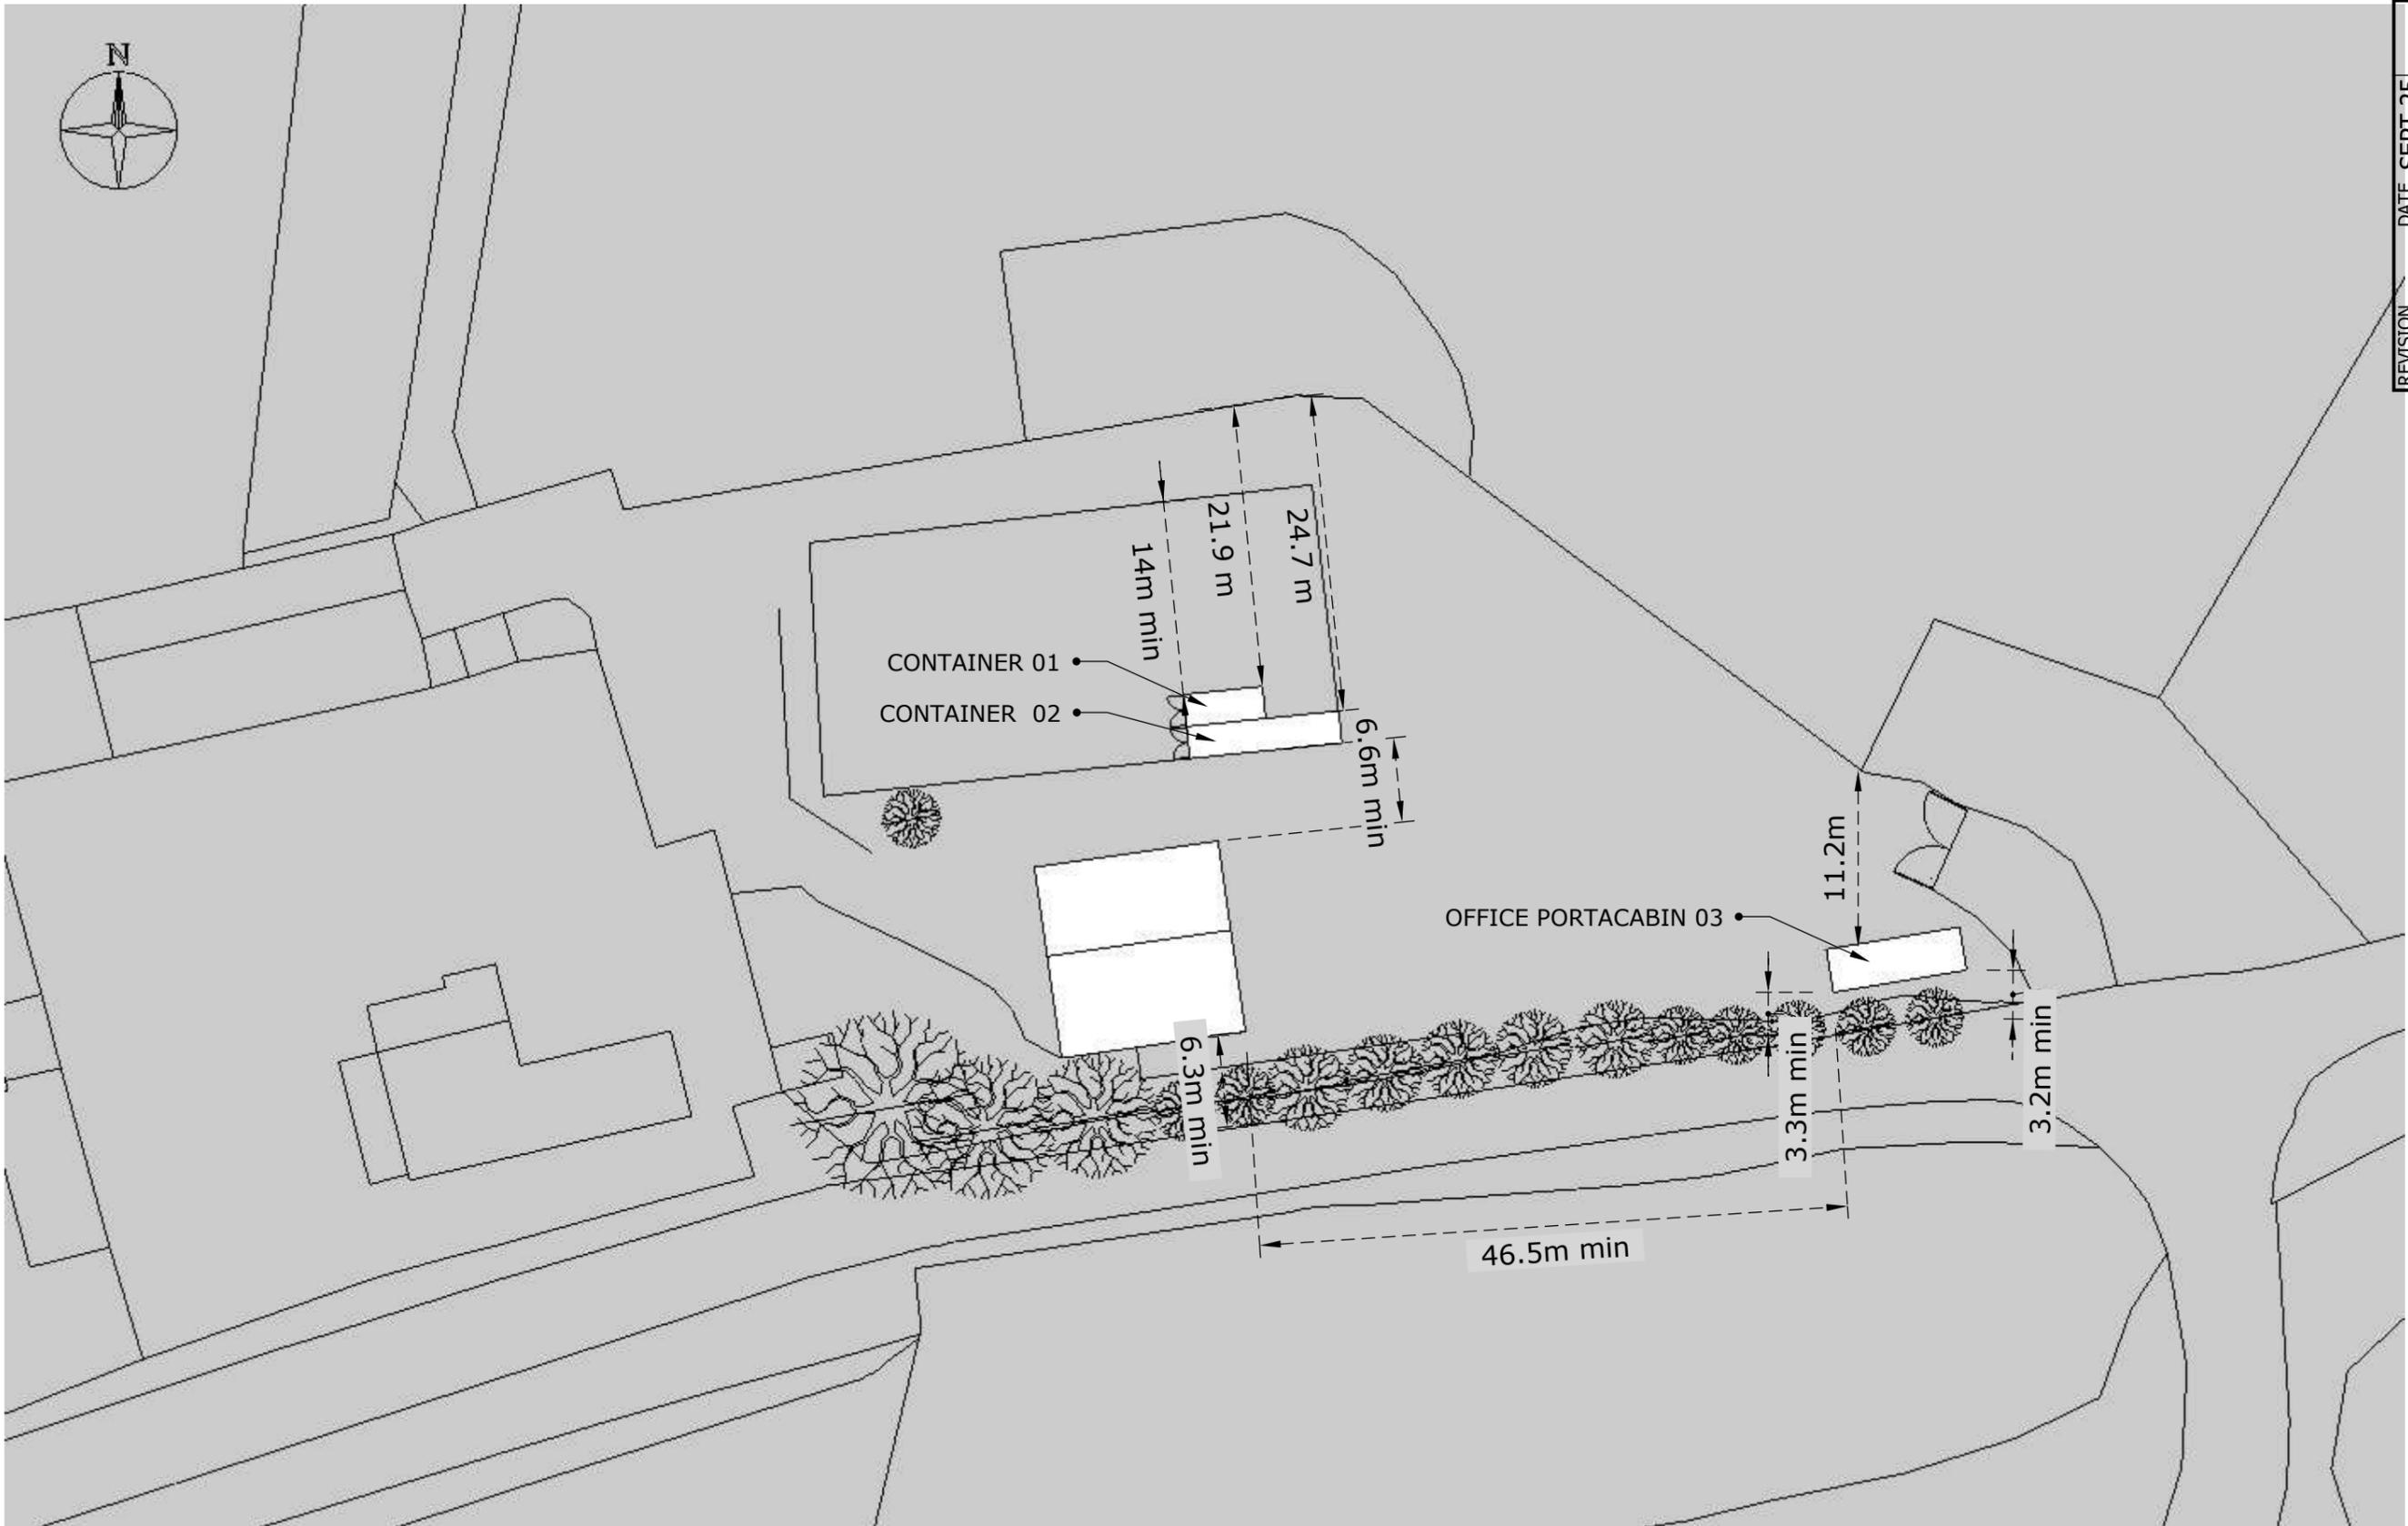

BLOCK PLAN (1:500)

SCALE BAR 1:500



REVISION	DATE	SEPT 25	A
TO LPA REQUIREMENTS		DRAWN BY	AN
		CHECKED BY	SH

CLIENT
Ms KERRY SCOTT

PROJECT DESCRIPTION
PARK LANE KIRKBY IN ASHFIELD NG17 9LB



2-4c Jubilee House, 3 The Drive, Brentwood, Essex, CM13 3FR
 Tel: 01277 725252
 Email: info@2-4c.co.uk
 Web: http://2-4c.co.uk

IF THIS LINE ABOVE MEASURES 100mm THE DRAWING IS SCALED AS SHOWN
 DO NOT SCALE FROM THIS DRAWING. ALL DIMENSIONS & LEVELS TO BE CHECKED ON SITE PRIOR TO THE COMMENCEMENT OF ANY WORK. CHECK THAT THIS DRAWINGS IS THE LATEST REVISION. REFER ANY DISCREPANCY TO 2-4C. IF IN DOUPT ASK.
 ALL DIMENSIONS ARE IN MILLIMETRES. THIS DRAWING IS COPYRIGHT

PROJECT ADDRESS
PARK LANE KIRKBY IN ASHFIELD NG17
 DESCRIPTION
BLOCK PLAN

SCALE	1:500@A3	JOB NO.	25-710
DATE	Sep, 25	DWG.NO.	02
		REV.NO.	A